


F.A. RTE.	SECTION	COUNTY	TOTAL SHEETS	SHEET NO.
121	134RS-4	LOGAN	67	51
STA. 375+00.000		TO STA. 375+50.000		615
FED. ROAD DIS. NO.		ILLINOIS FED. AID PROJ. NO.		

DATE	
BY	
FINN SURVEY	SURVEYED
NOTE BOOK	PLOTTED
NO.	AREAS CHECKED

DATE	
BY	
ORIGINAL SURVEY	SURVEYED
NOTE BOOK	PLOTTED
NO.	AREAS CHECKED

PLOT DATE: 2/10/2006
 PLOT NAME: 134RS-4-51
 PLOT SCALE: 1"=40'
 USER NAME: [unreadable]

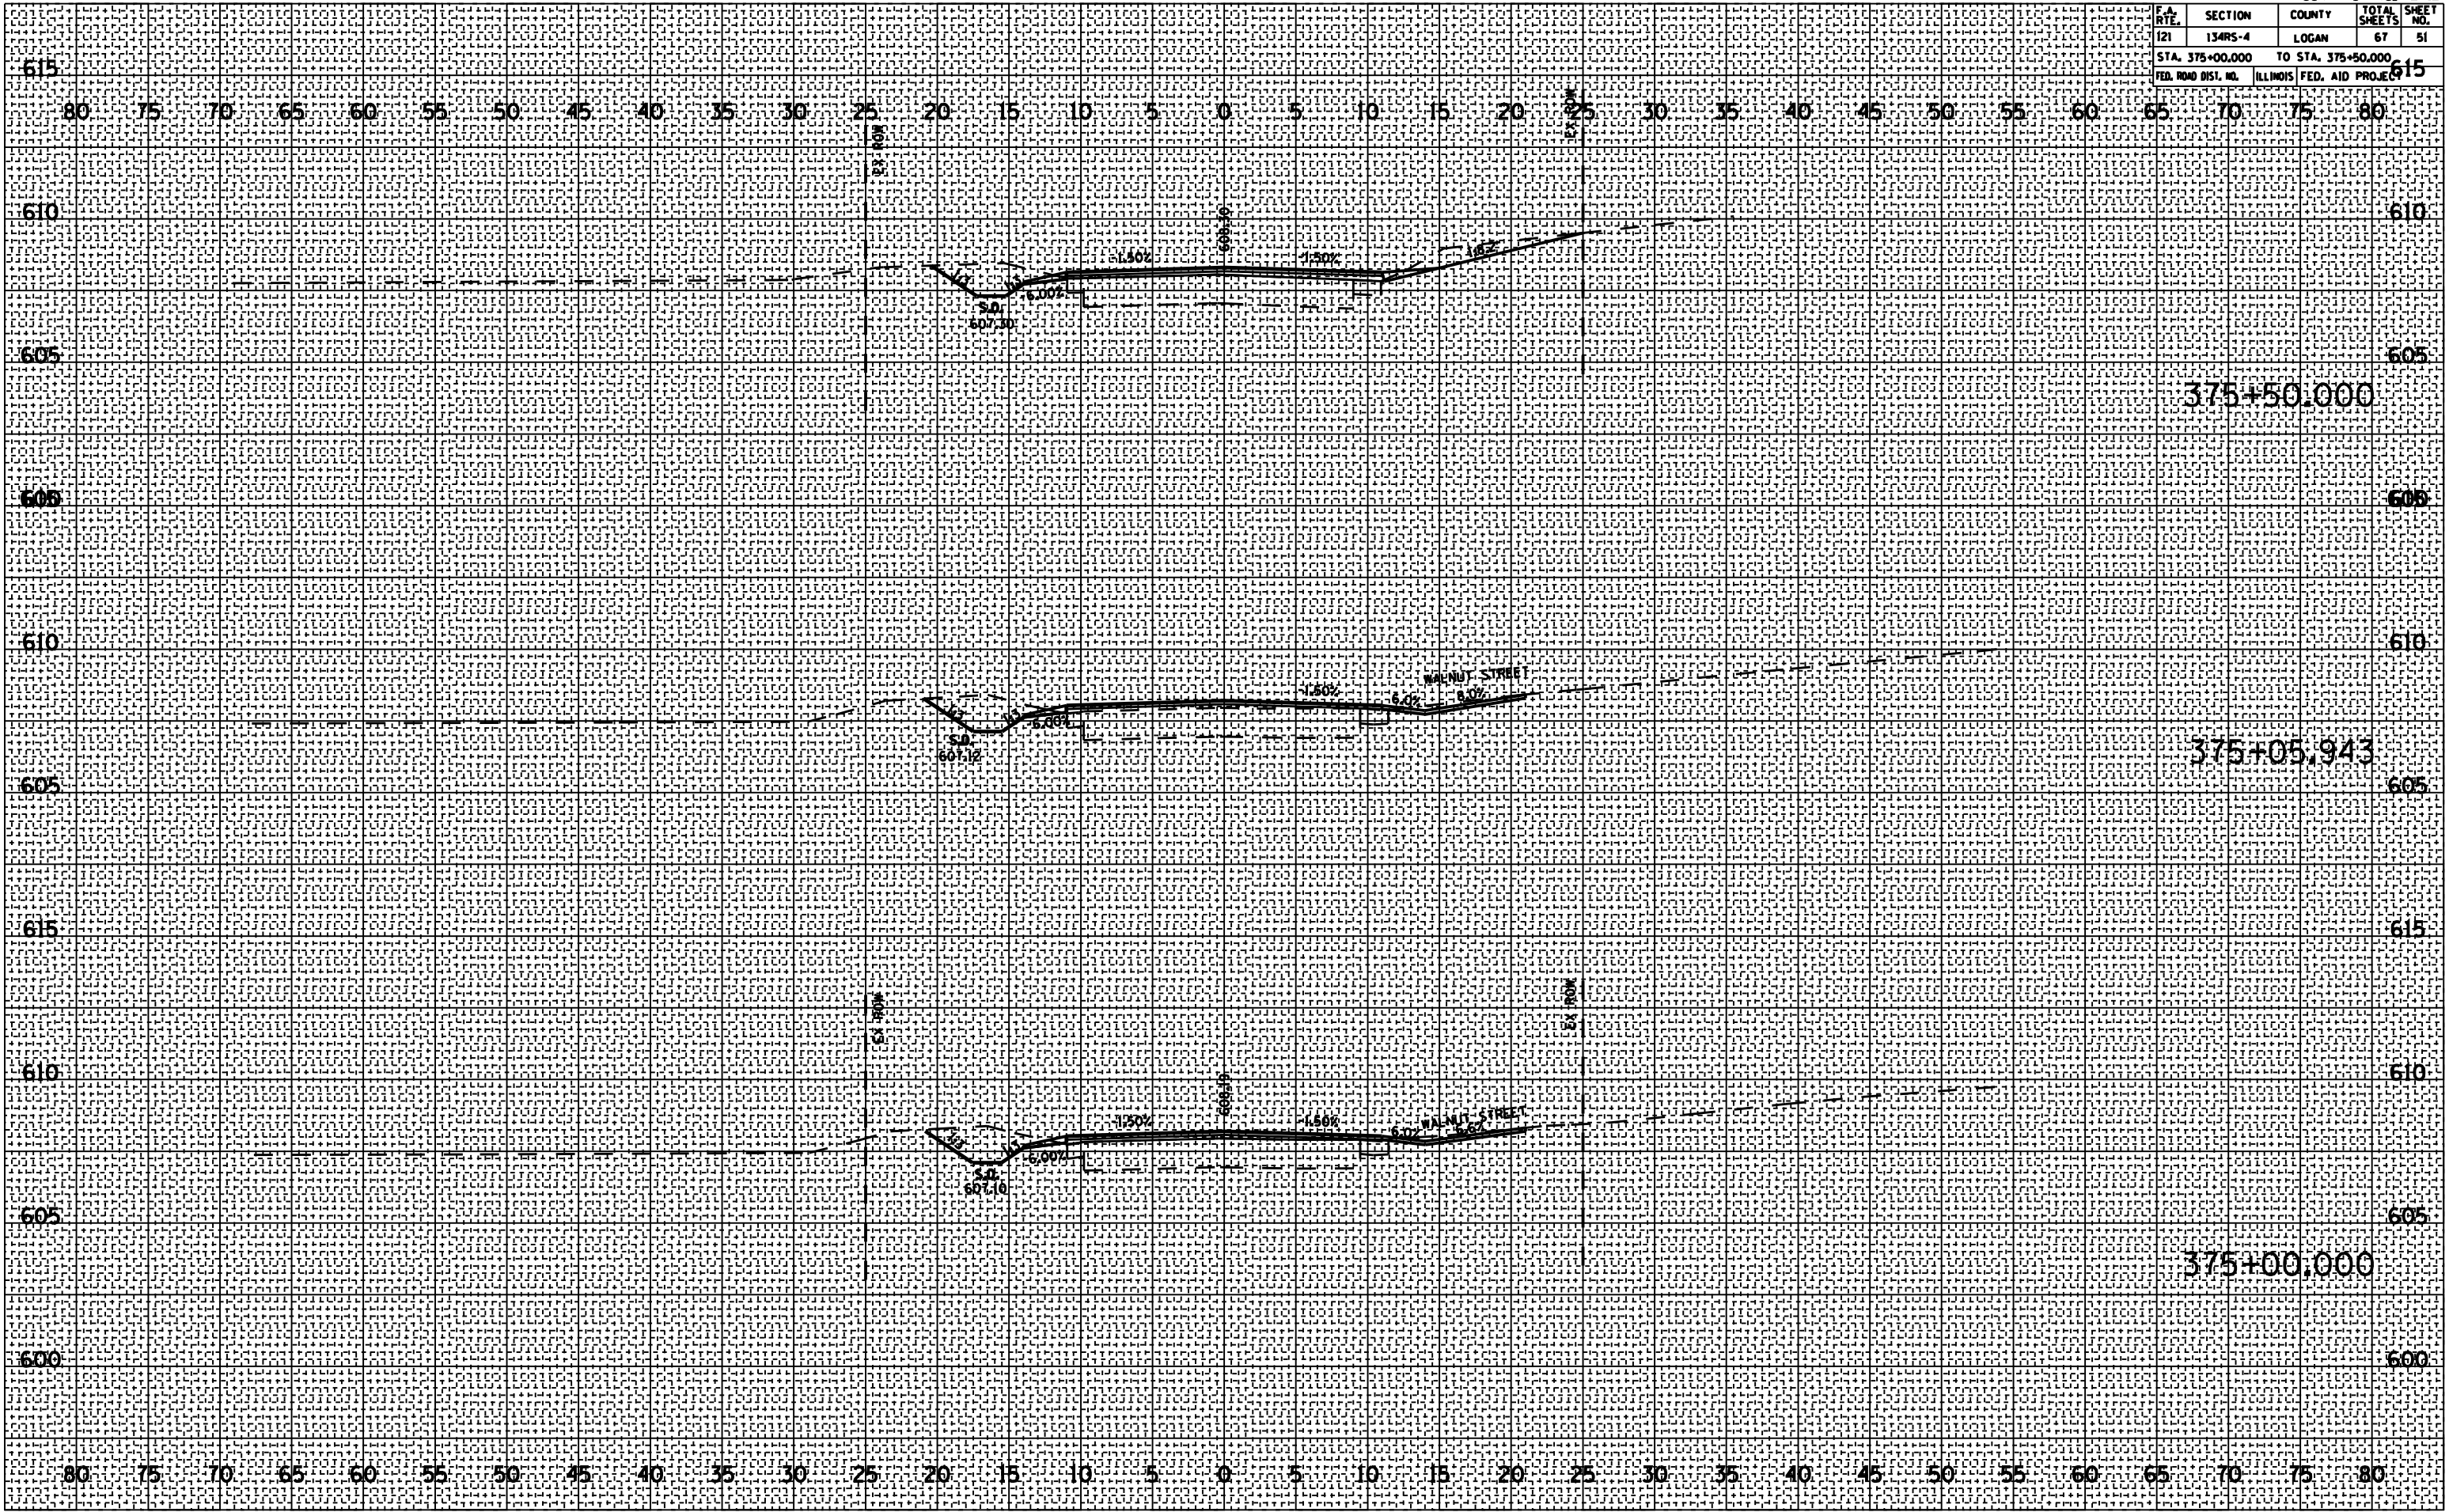

375+50.000

375+05.943

375+00.000