


F.A. RTE.	SECTION	COUNTY	TOTAL SHEETS	SHEET NO.
121	134RS-4	LOGAN	67	52
STA. 376+00.000		TO STA. 377+00.000		615
FED. ROAD DIST. NO.		ILLINOIS FED. AID PROJ. NO.		

DATE: _____ BY: _____
 SURVEYED: _____
 PLOTTED: _____
 NOTE BOOK: _____
 AREAS CHECKED: _____

DATE: _____ BY: _____
 SURVEYED: _____
 PLOTTED: _____
 NOTE BOOK: _____
 AREAS CHECKED: _____

DATE: 2/10/2006
 PLOT NAME: 134RS-4
 PLOT SCALE: 1/8" = 100'
 USER: MJE

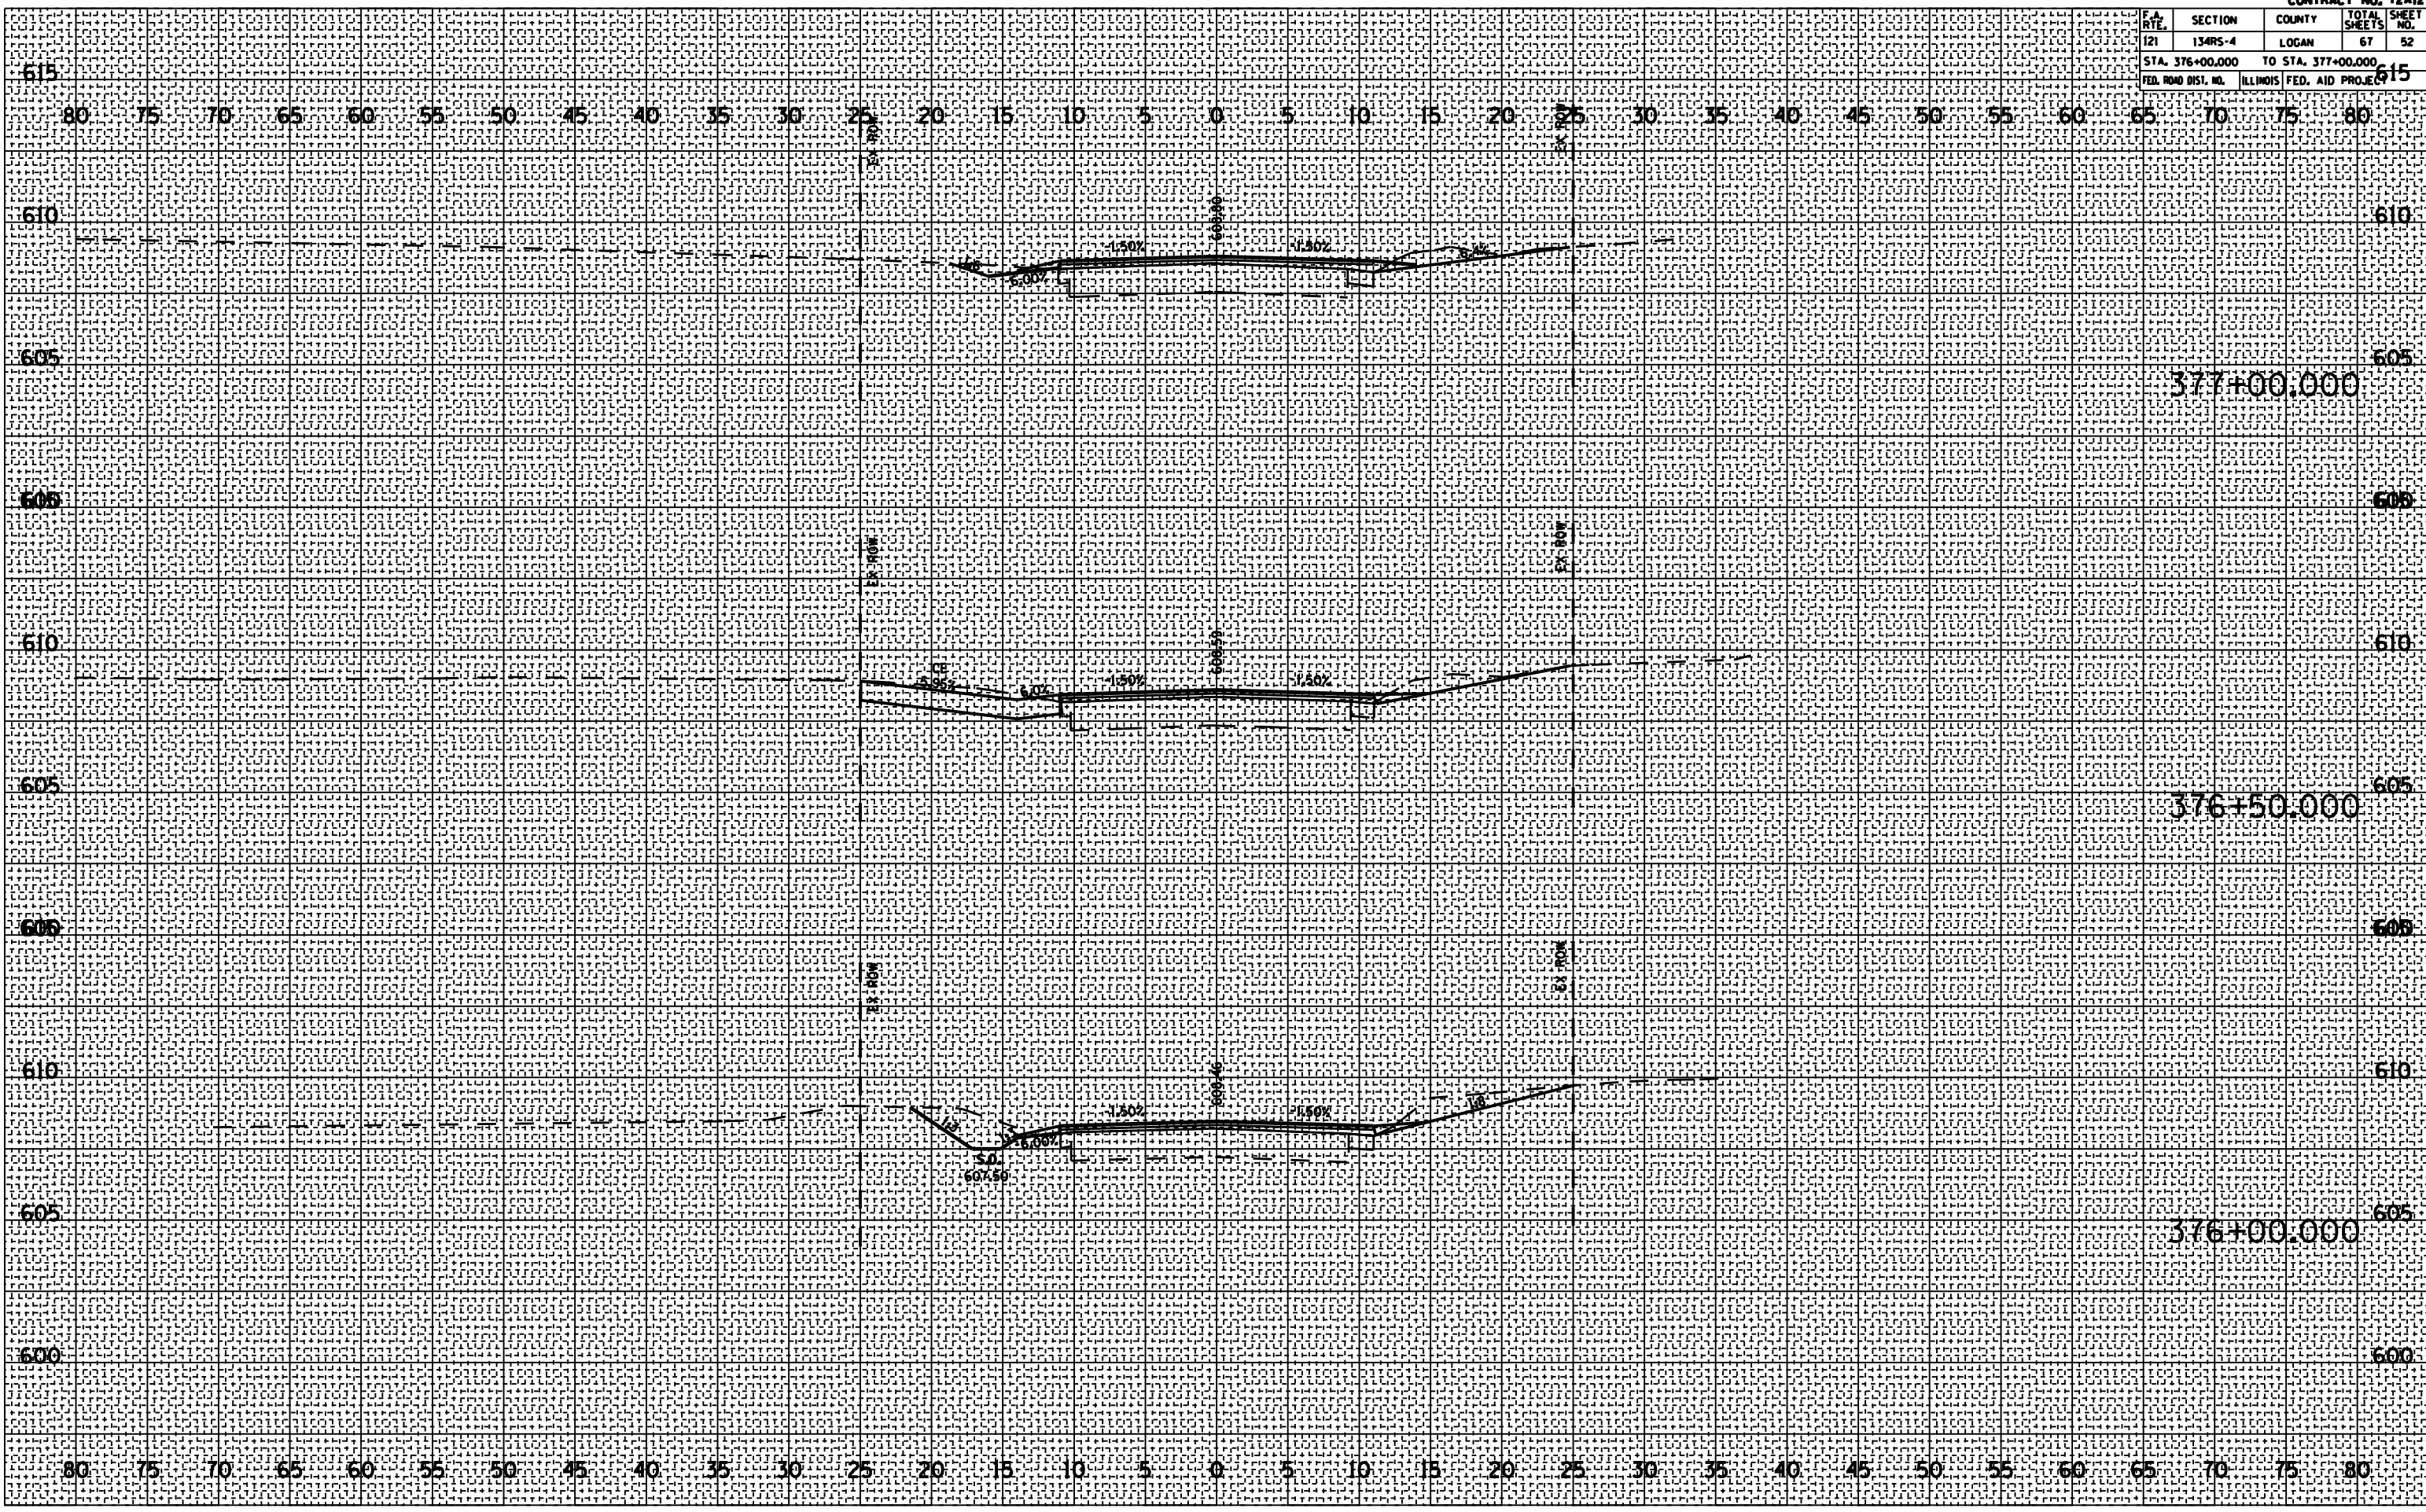

377+00.000

376+50.000

376+00.000