


F.A. RTE.	SECTION	COUNTY	TOTAL SHEETS	SHEET NO.
121	134RS-4	LOGAN	67	63
STA. 385+08.468		TO STA. 385+50.000		
FED. ROAD DIST. NO.		ILLINOIS FED. AID PROJECT		

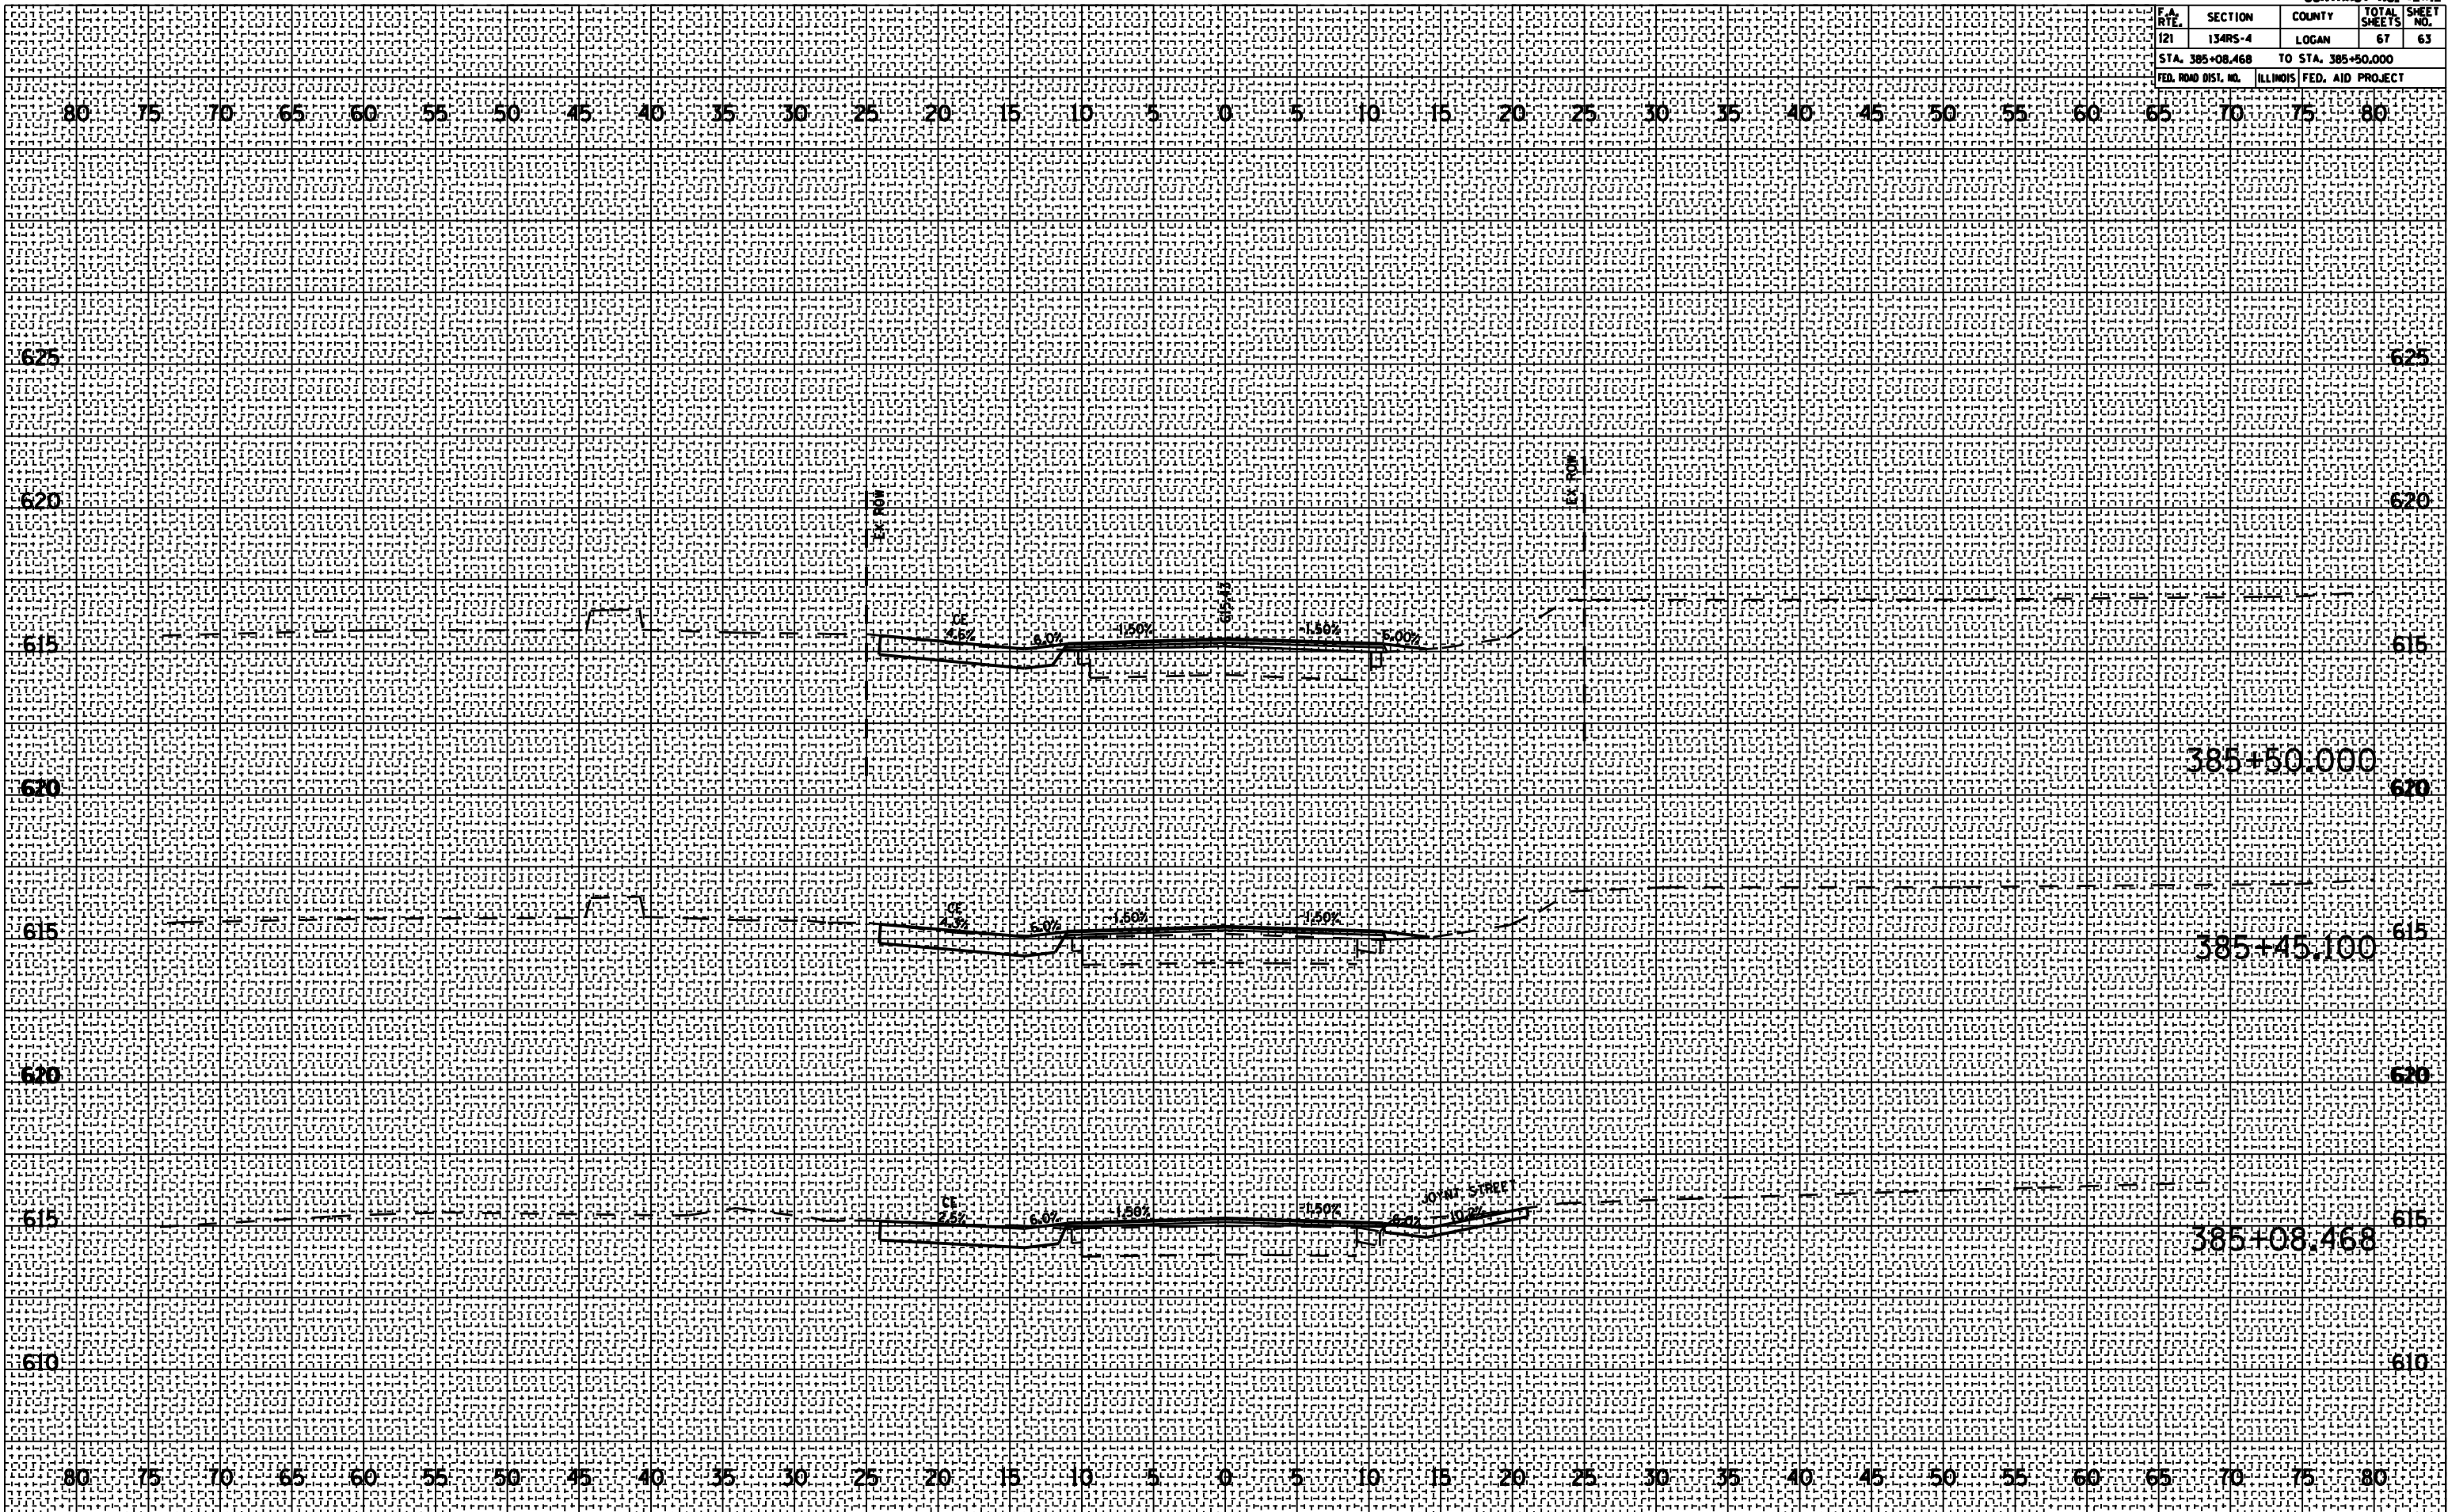

DATE: \_\_\_\_\_ BY: \_\_\_\_\_

SURVEYED  
 PLOTTED  
 NOTE BOOK  
 AREAS CHECKED

DATE: \_\_\_\_\_ BY: \_\_\_\_\_

ORIGINAL  
 SURVEY  
 PLOTTED  
 NOTE BOOK  
 AREAS CHECKED

PLOT DATE: 2/16/2006  
 PLOT NAME: 134RS-4  
 PLOT SCALE: 1" = 40.000'  
 USER NAME: [unclear]