


F.A.P. RTE.	SECTION	COUNTY	TOTAL SHEETS	SHEET NO.
75	BL.TS.1-1	SANGAMON	29	23
STA.		TO STA.		
FED. ROAD DIST. NO.	ILLINOIS	FED. AID PROJECT		

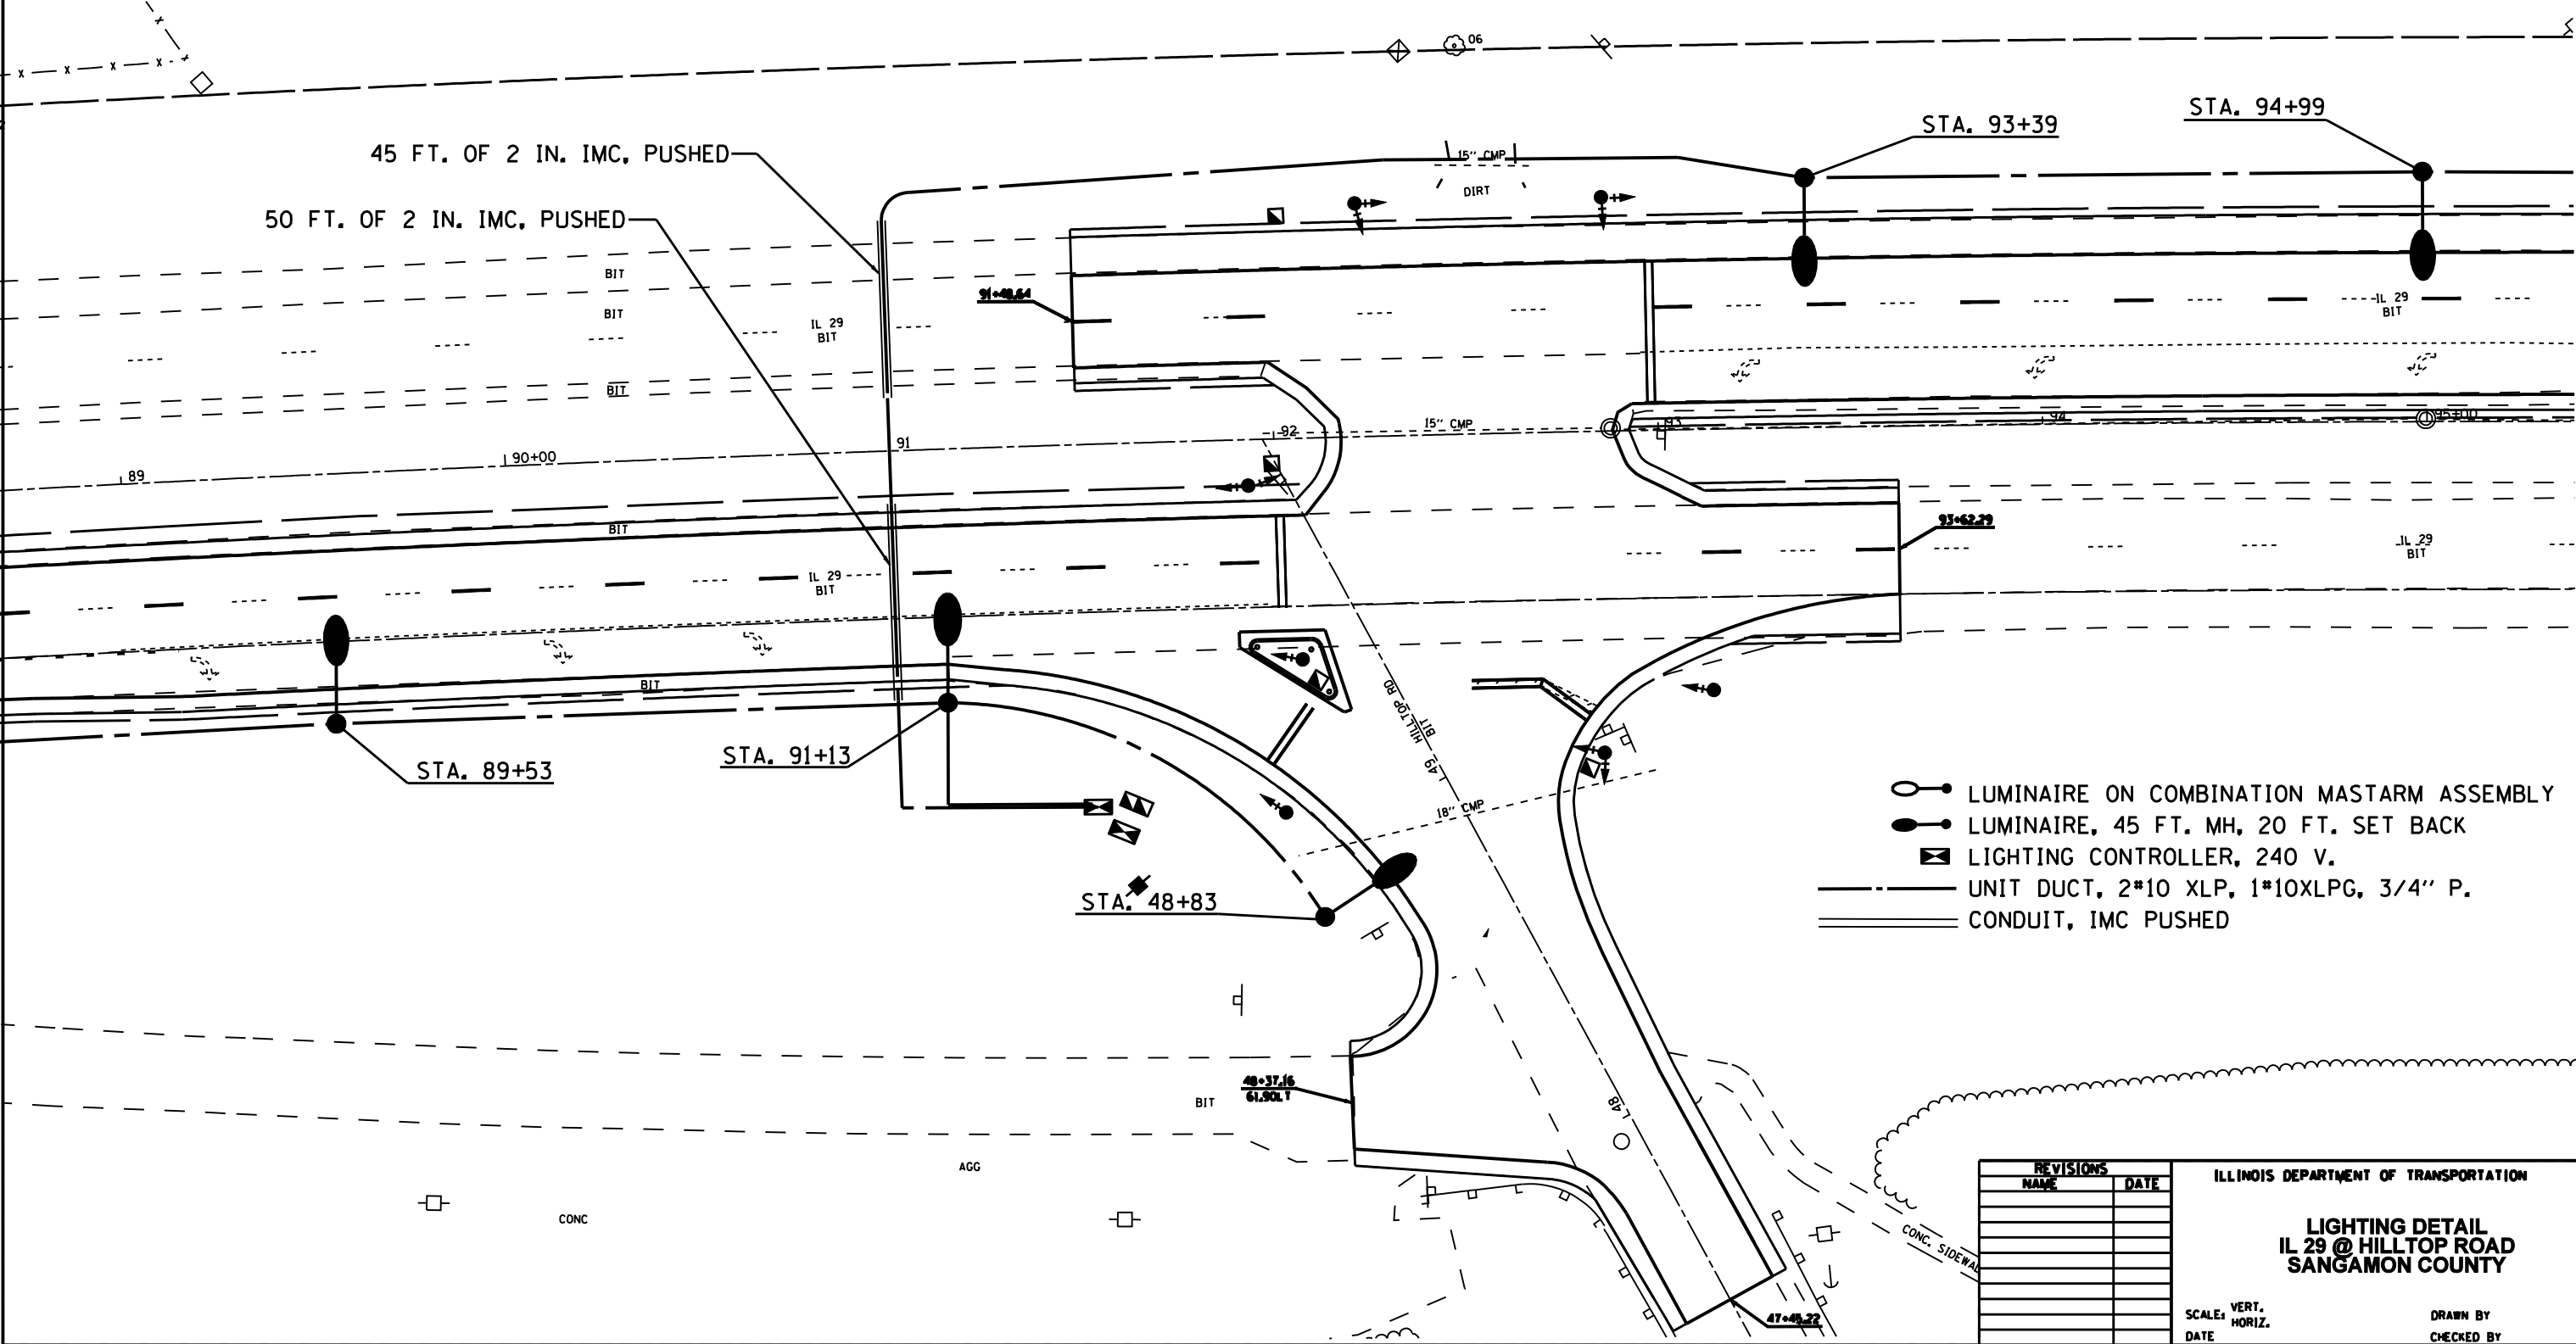

- LUMINAIRE ON COMBINATION MASTARM ASSEMBLY
- LUMINAIRE, 45 FT. MH, 20 FT. SET BACK
- LIGHTING CONTROLLER, 240 V.
- UNIT DUCT, 2*10 XLP, 1*10XLP, 3/4" P.
- CONDUIT, IMC PUSHED

PLOT DATE :
 FILE NAME :
 PLOT SCALE :
 USER NAME :

REVISIONS	
NAME	DATE

ILLINOIS DEPARTMENT OF TRANSPORTATION

LIGHTING DETAIL
IL 29 @ HILLTOP ROAD
SANGAMON COUNTY

SCALE: VERT. _____
 DATE: _____ HORIZ. _____

DRAWN BY _____
 CHECKED BY _____