
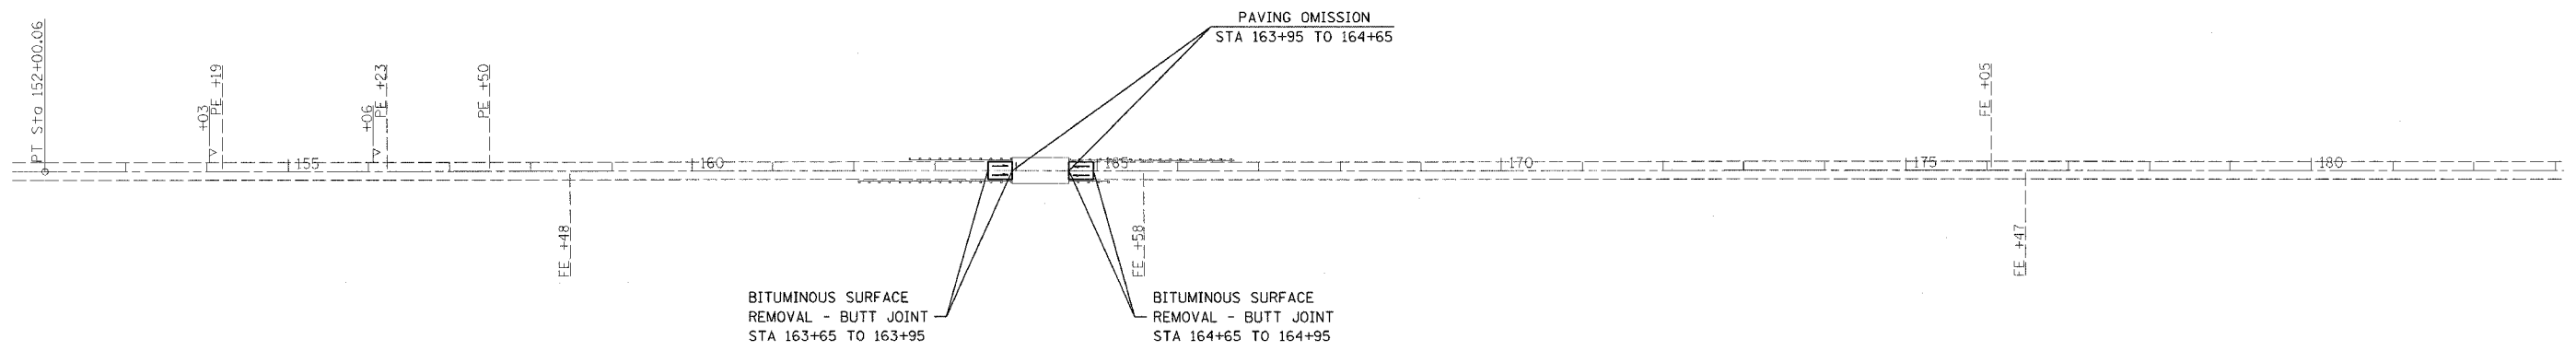
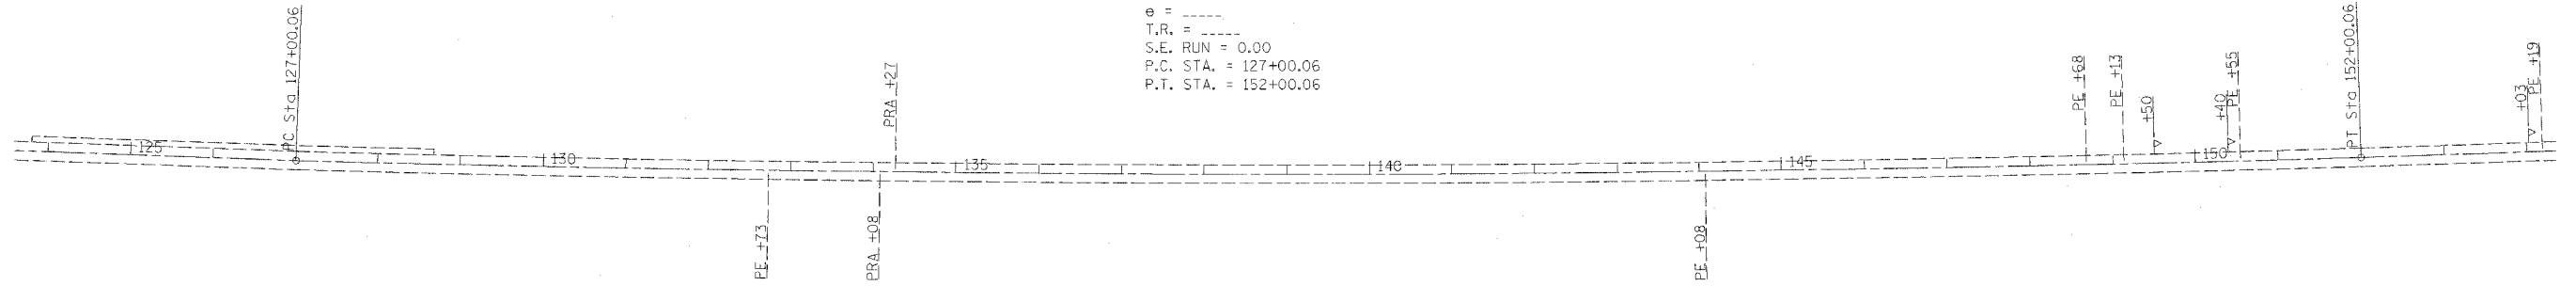


F.A.S. RTE.	SECTION	COUNTY	TOTAL SHEETS	SHEET NO.
1808	(1)RS-2	LAWRENCE	15	9
STA.		TO STA.		
FED. ROAD DIST. NO.	ILLINOIS	FED. AID PROJECT		

EXIST. CURVE CURVE24
 PI STA. = 139+50.42
 $\Delta = 3^{\circ} 20' 00''$ (LT)
 $D = 0^{\circ} 08' 00''$
 $R = 42,971.80'$
 $T = 1,250.35'$
 $L = 2,500.00'$
 $E = 18.19'$
 $e = \text{-----}$
 $T.R. = \text{-----}$
 $S.E. RUN = 0.00$
 $P.C. STA. = 127+00.06$
 $P.T. STA. = 152+00.06$

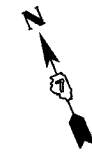

PLOT DATE = 10/19/2005
 FILE NAME = c:\pro\mct\74058\14866a\033804pa.dgn
 PLOT SCALE = 4SCALE
 USER NAME = staffernk

REVISIONS	
NAME	DATE

ILLINOIS DEPARTMENT OF TRANSPORTATION
PLAN SHEET
STA 125+00 TO
STA 180+00
 SCALE: VERT. _____
 DATE: _____ HORIZ. _____
 DRAWN BY _____
 CHECKED BY _____