



F.A.S. RTE.	SECTION	COUNTY	TOTAL SHEETS	SHEET NO.
1808	(IRS-2	LAWRENCE	15	16
STA.		TO STA.		
FED. ROAD DIST. NO.	ILLINOIS	FED. AID PROJECT		

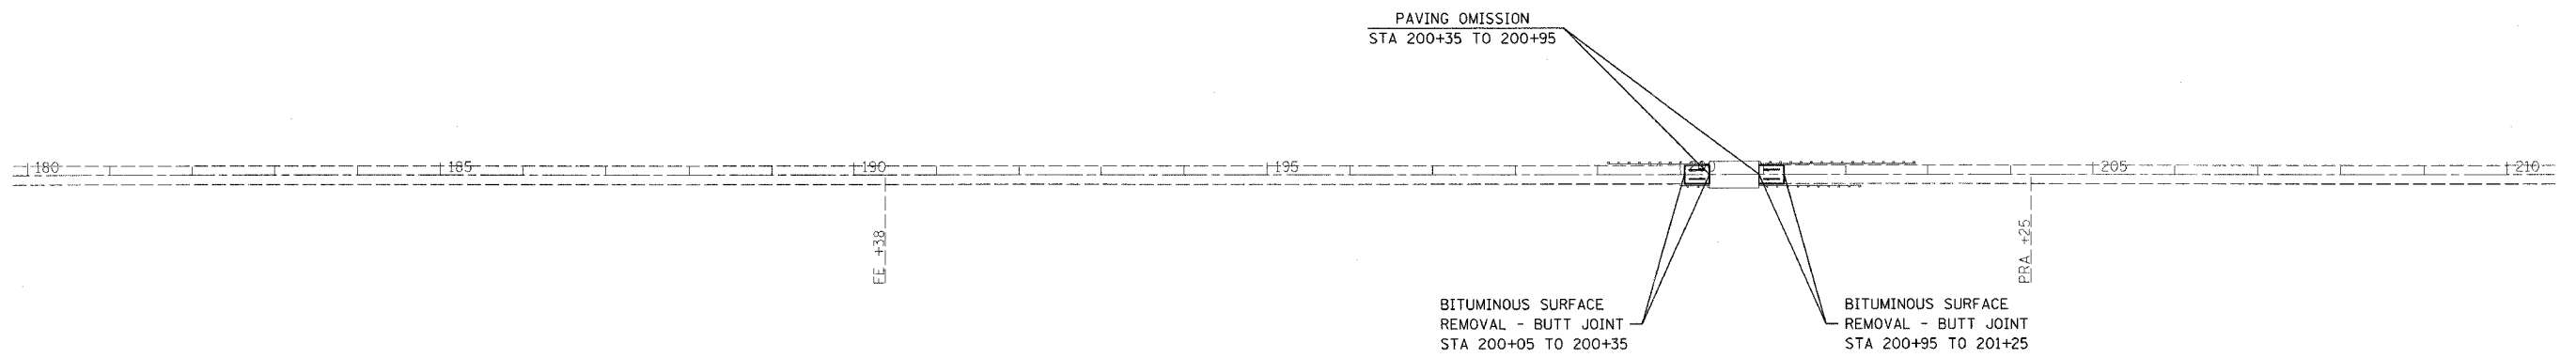

EXIST. CURVE CURVE25  
 PI STA. = 233+18.11  
 $\Delta = 0^\circ 48' 00''$  (LT)  
 $D = 0^\circ 06' 00''$   
 $R = 57,295.79'$   
 $T = 400.01'$   
 $L = 800.00'$   
 $E = 1.40'$   
 $e = \text{-----}$   
 $T.R. = \text{-----}$   
 $S.E. \text{ RUN} = 0.00$   
 $P.C. \text{ STA.} = 229+18.10$   
 $P.T. \text{ STA.} = 237+18.10$

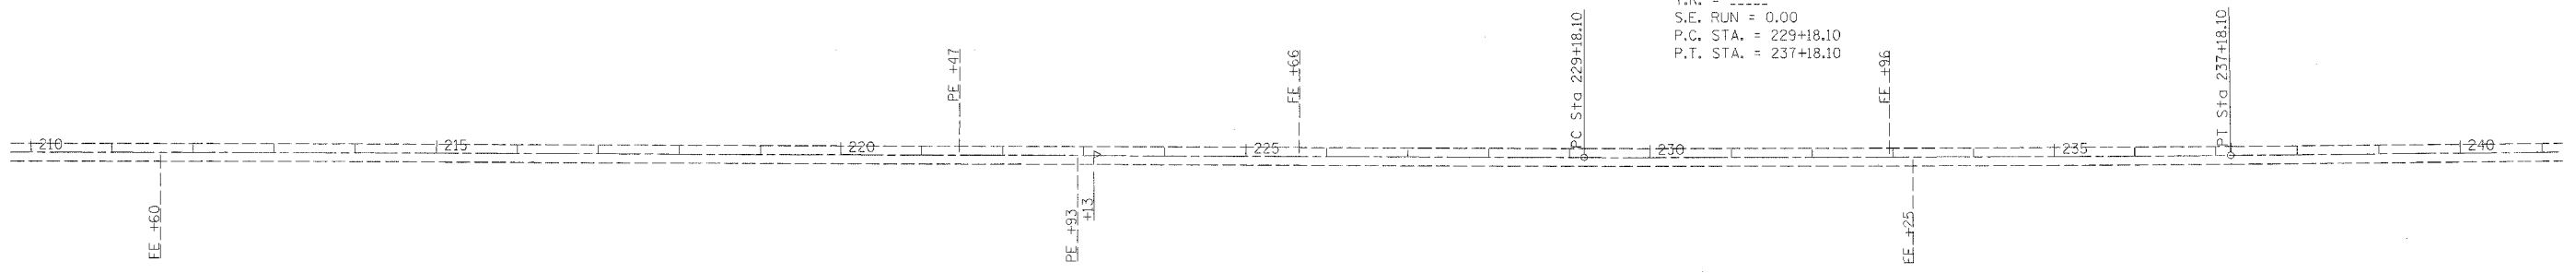

REVISIONS	
NAME	DATE

ILLINOIS DEPARTMENT OF TRANSPORTATION

**PLAN SHEET**  
**STA 180+00 TO**  
**STA 240+00**

SCALE: VERT. \_\_\_\_\_  
 HORIZ. \_\_\_\_\_

DATE \_\_\_\_\_ DRAWN BY \_\_\_\_\_  
 CHECKED BY \_\_\_\_\_

PLOT DATE = 10/19/2005  
 FILE NAME = c:\p\proj\mca\74058\plan\0330.dgn  
 PLOT SCALE = 1/8"=1'-0"  
 USER NAME = staff\erik