
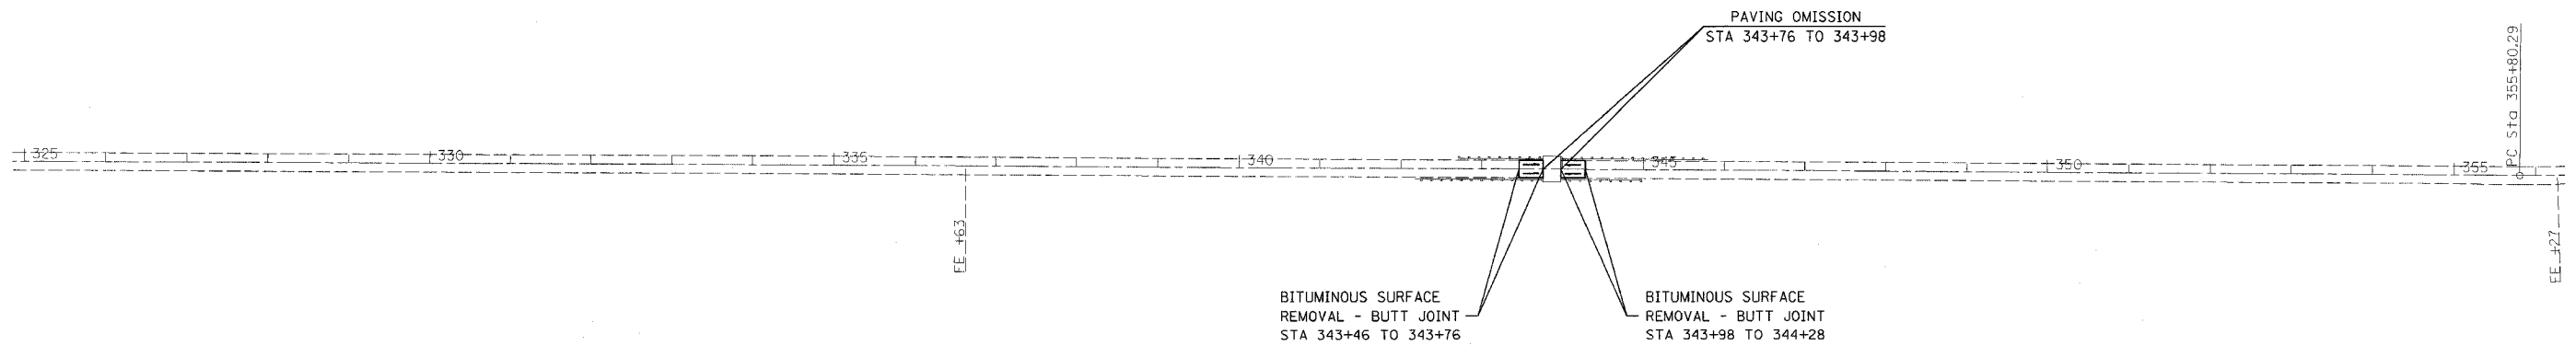


F.A.S. RTE.	SECTION	COUNTY	TOTAL SHEETS	SHEET NO.
180B	(1)RS-2	LAWRENCE	15	12
STA.		TO STA.		
FED. ROAD DIST. NO.	ILLINOIS	FED. AID PROJECT		

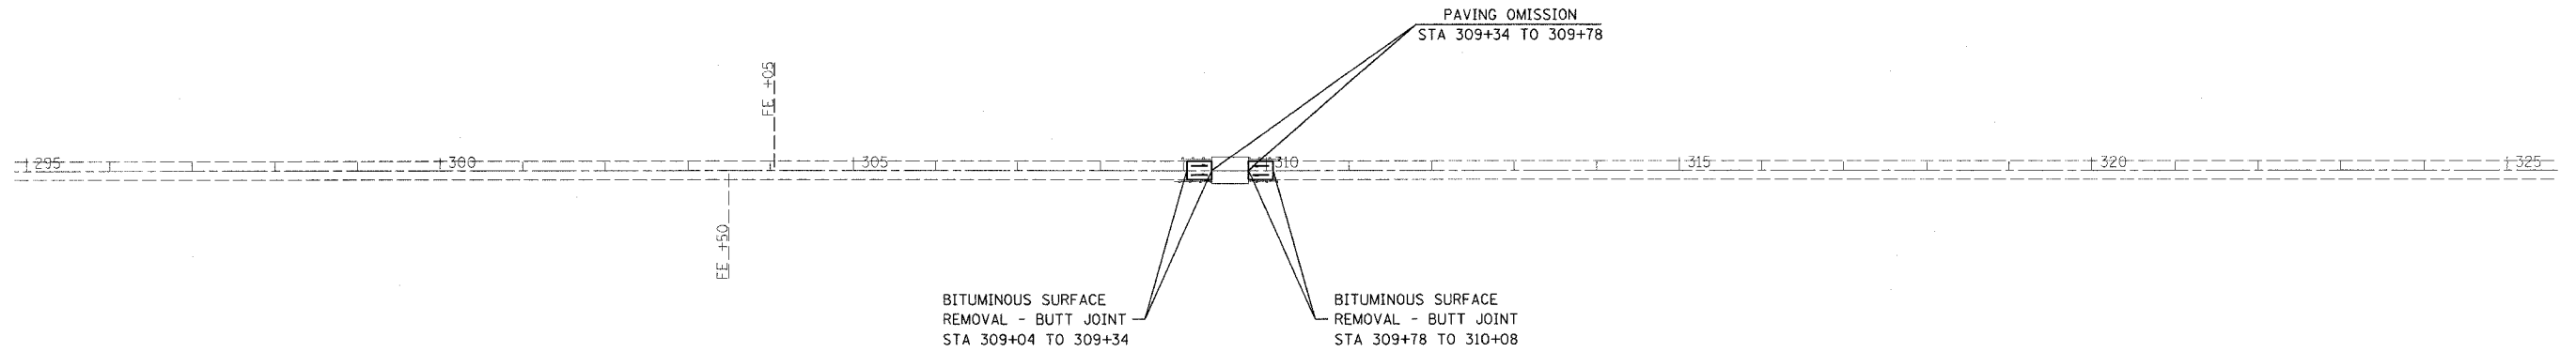

PLOT DATE = 10/19/2005
 FILE NAME = c:\projects\74058\plan\plan.dgn
 PLOT SCALE = #SCALE#
 USER NAME = staffernk

REVISIONS	
NAME	DATE

ILLINOIS DEPARTMENT OF TRANSPORTATION

PLAN SHEET
STA 295 + 00 TO
STA 355 + 00

SCALE: VERT.
 HORIZ.
 DATE

DRAWN BY
 CHECKED BY