


ROUTE NO.	SECTION	COUNTY	TOTAL SHEETS	SHEET NO.
FAP 116	*	RICHLAND	31	26
STA.	TO STA.			
FED. ROAD DIST. NO.	ILLINOIS	FED. AID PROJECT		

\* D-7 Joint Repairs 2006-3

STATE OF ILLINOIS  
DEPARTMENT OF TRANSPORTATION


PROJECT NO.	DISTRICT	COUNTY	TOTAL SHEETS	SHEET NO.
130-123	RICHLAND	18	8	4
116 BR-2				
FED. ROAD DIST. NO. 1	ILLINOIS	FED. AID PROJECT		

SHEET NO. 4  
SHEETS 11

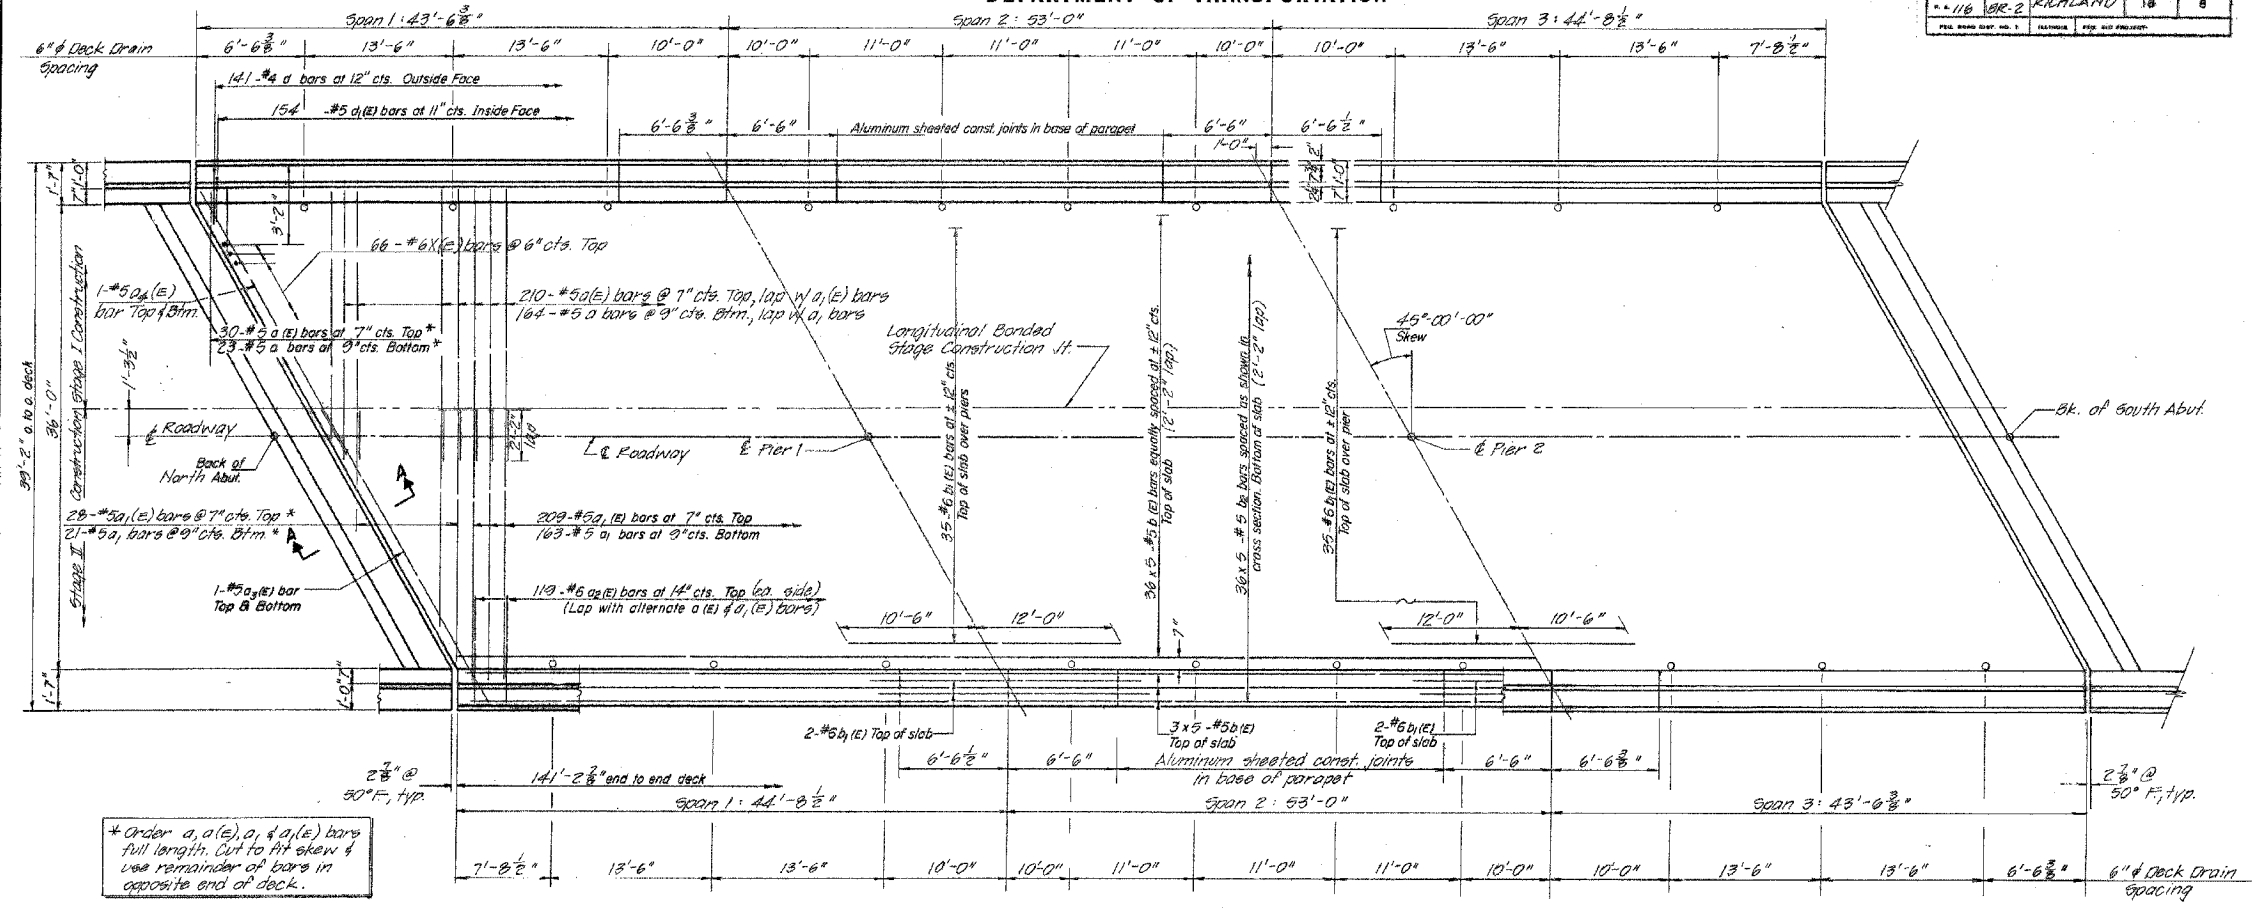

\* Order a, a(e), c, & d(e) bars full length. Cut to fit skew & use remainder of bars in opposite end of deck.

PLAN

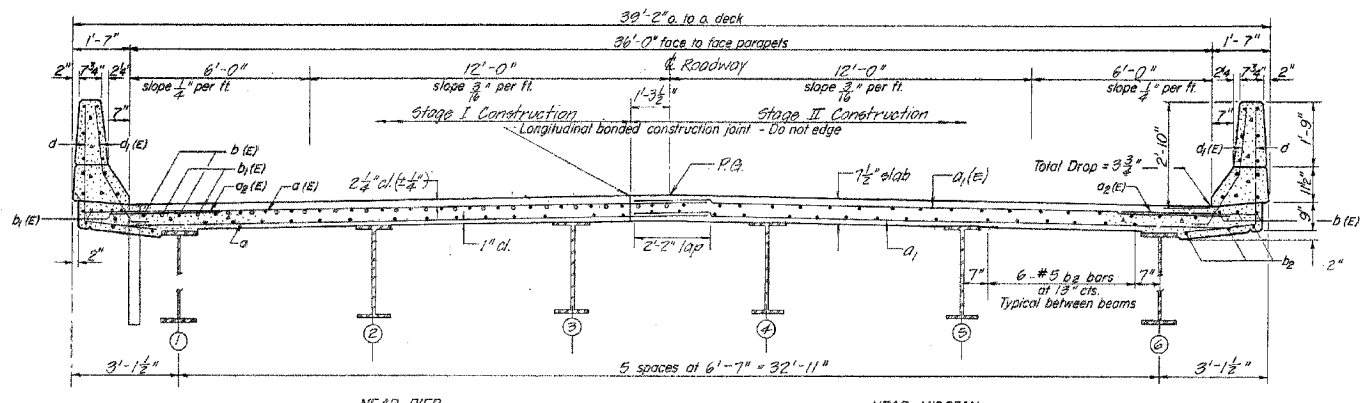

CROSS SECTION  
LOOKING SOUTH

NOTES:  
See sheet #5 for superstructure details and Bill of Material.  
Reinforcement bars designated (E) shall be epoxy coated. See Special Provisions.  
Bars indicated thus 20 x 3-#5 etc. indicates 20 lines of bars with 3 lengths per line.

DESIGNED	PJL
CHECKED	EC
DRAWN	HW
CHECKED	PJL

**SUPERSTRUCTURE**  
  
ILLINOIS ROUTE 130 OVER  
LONG BRANCH CREEK  
STATION 745+75  
F.A. ROUTE 116 SECTION 123 BR-2  
RICHLAND COUNTY