


ROUTE NO.	SECTION	COUNTY	TOTAL SHEETS	SHEET NO.
FAP 116	*	RICHLAND	31	30
STA.		TO STA.		
FED. ROAD DIST. NO.	ILLINOIS	FED. AID PROJECT		

* D-7 Joint Repairs 2006-3

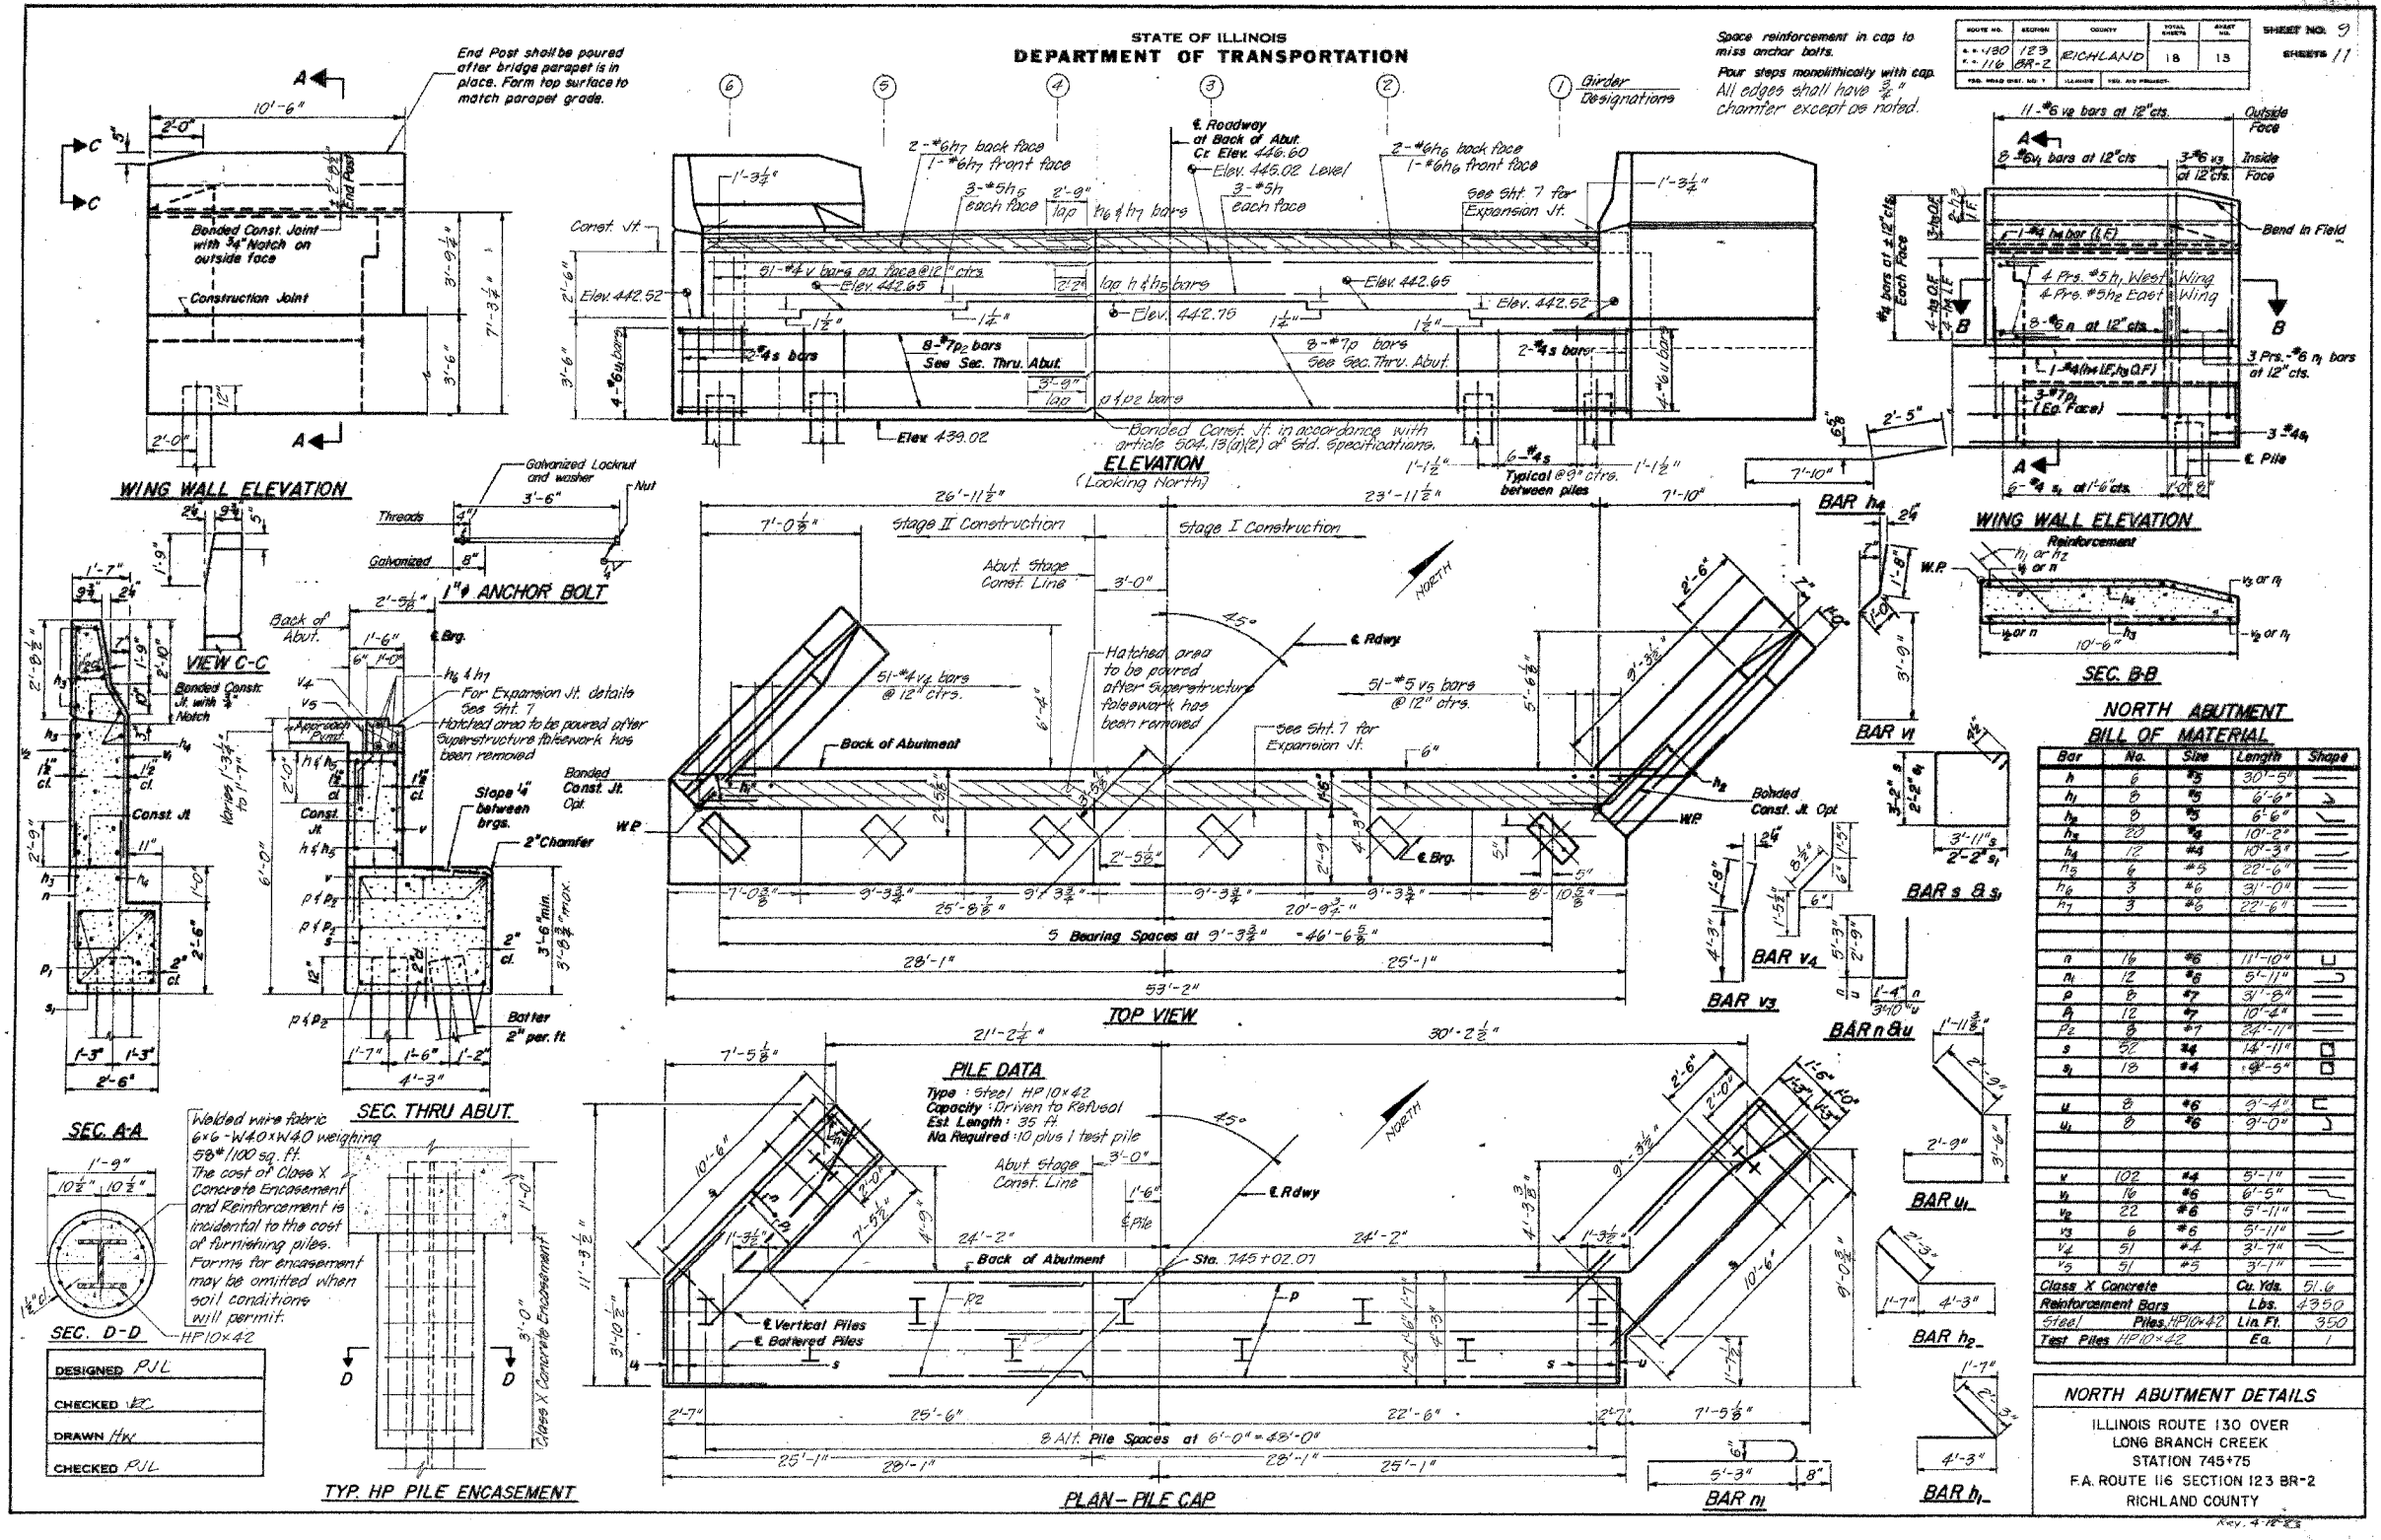

NORTH ABUTMENT BILL OF MATERIAL

Bar	No.	Size	Length	Shape
n	8	#5	30'-5"	
n ₁	8	#5	8'-6"	
n ₂	8	#5	8'-6"	
n ₃	20	#5	10'-2"	
n ₄	12	#4	10'-3"	
n ₅	6	#3	28'-6"	
n ₆	3	#6	31'-0"	
n ₇	3	#6	22'-6"	
n	16	#6	11'-10"	
n ₁				