
 







F.A.U. RTE.	SECTION	COUNTY	TOTAL SHEETS	SHEET NO.
9251	28-3BR-1	ST. CLAIR	101	16
STA. 247+50		TO STA. 253+50		
FED. ROAD DIST. NO.	ILLINOIS	FED. AID PROJECT		

LEGEND

-  IMPACT ATTENUATOR
-  TEMPORARY CONCRETE BARRIER
-  BARRELS OR BARRICADES WITH STEADY BURNING LIGHT
-  TEMPORARY BRIDGE TRAFFIC SIGNALS
-  TYPE III BARRICADE

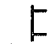

PLAN	REVISION	DATE
NO.	DESCRIPTION	
	ALIGNED CHECKED	
	PLOTTED	
	CADD FILE NAME	

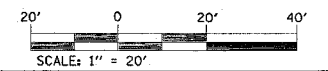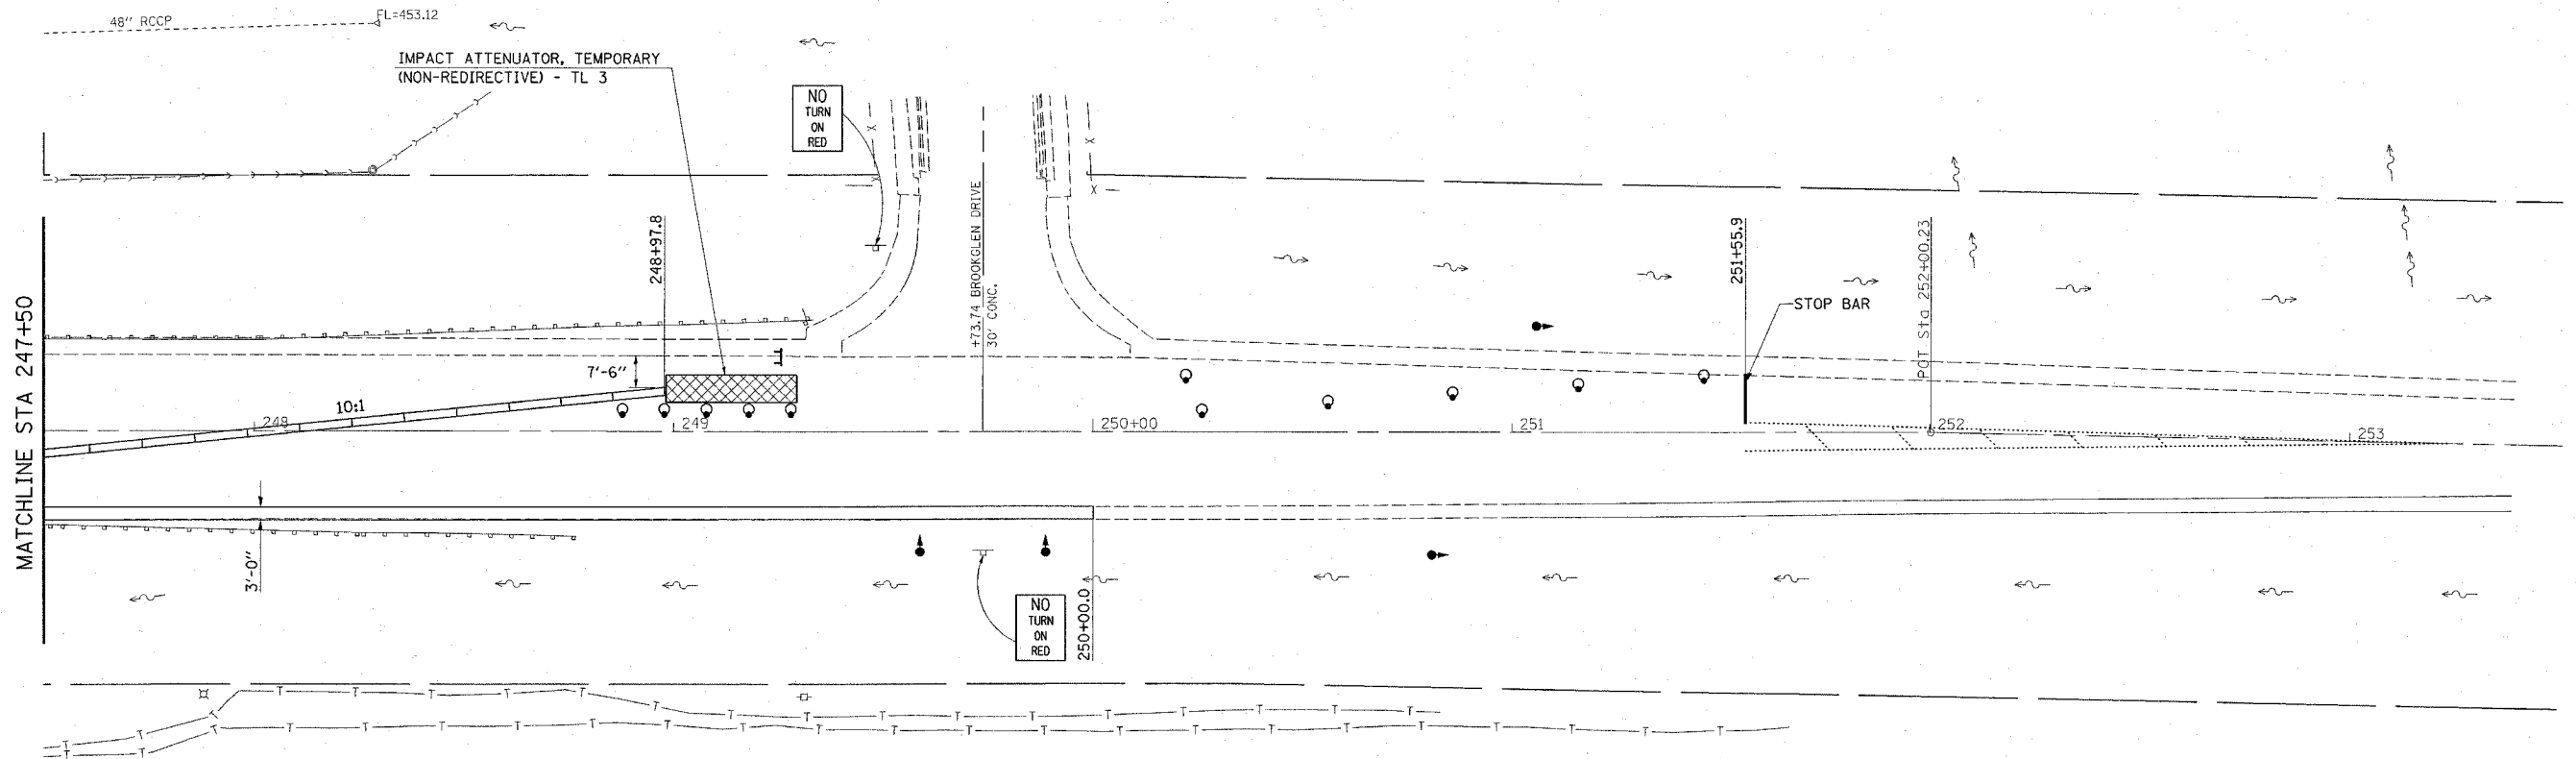

ILLINOIS DEPARTMENT OF TRANSPORTATION  
STAGE I CONSTRUCTION

FAU ROUTE 9251  
SECTION 28-3BR-1  
ST. CLAIR COUNTY  
SN 082-0057(E) 0398(P)

REVISIONS	
NAME	DATE

DRAWN BY:

PLOT DATE: \*DATE-TIME\*

\*DATE\*  
\*DATE-TIME\*  
\*REF-00570000.st16b  
\*REF-00570000.st16b  
\*REF-00570000.st16b