
 





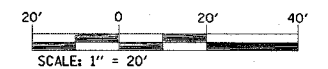
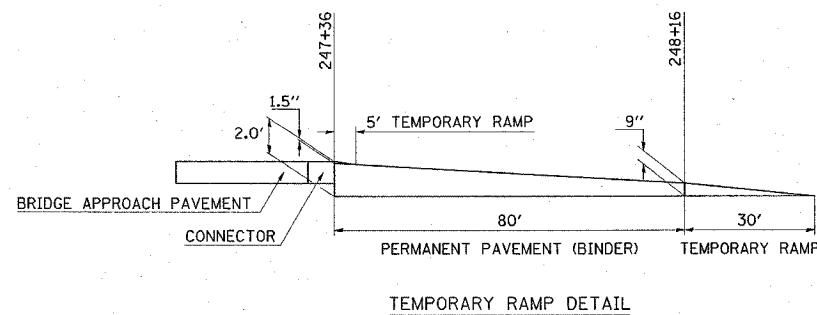
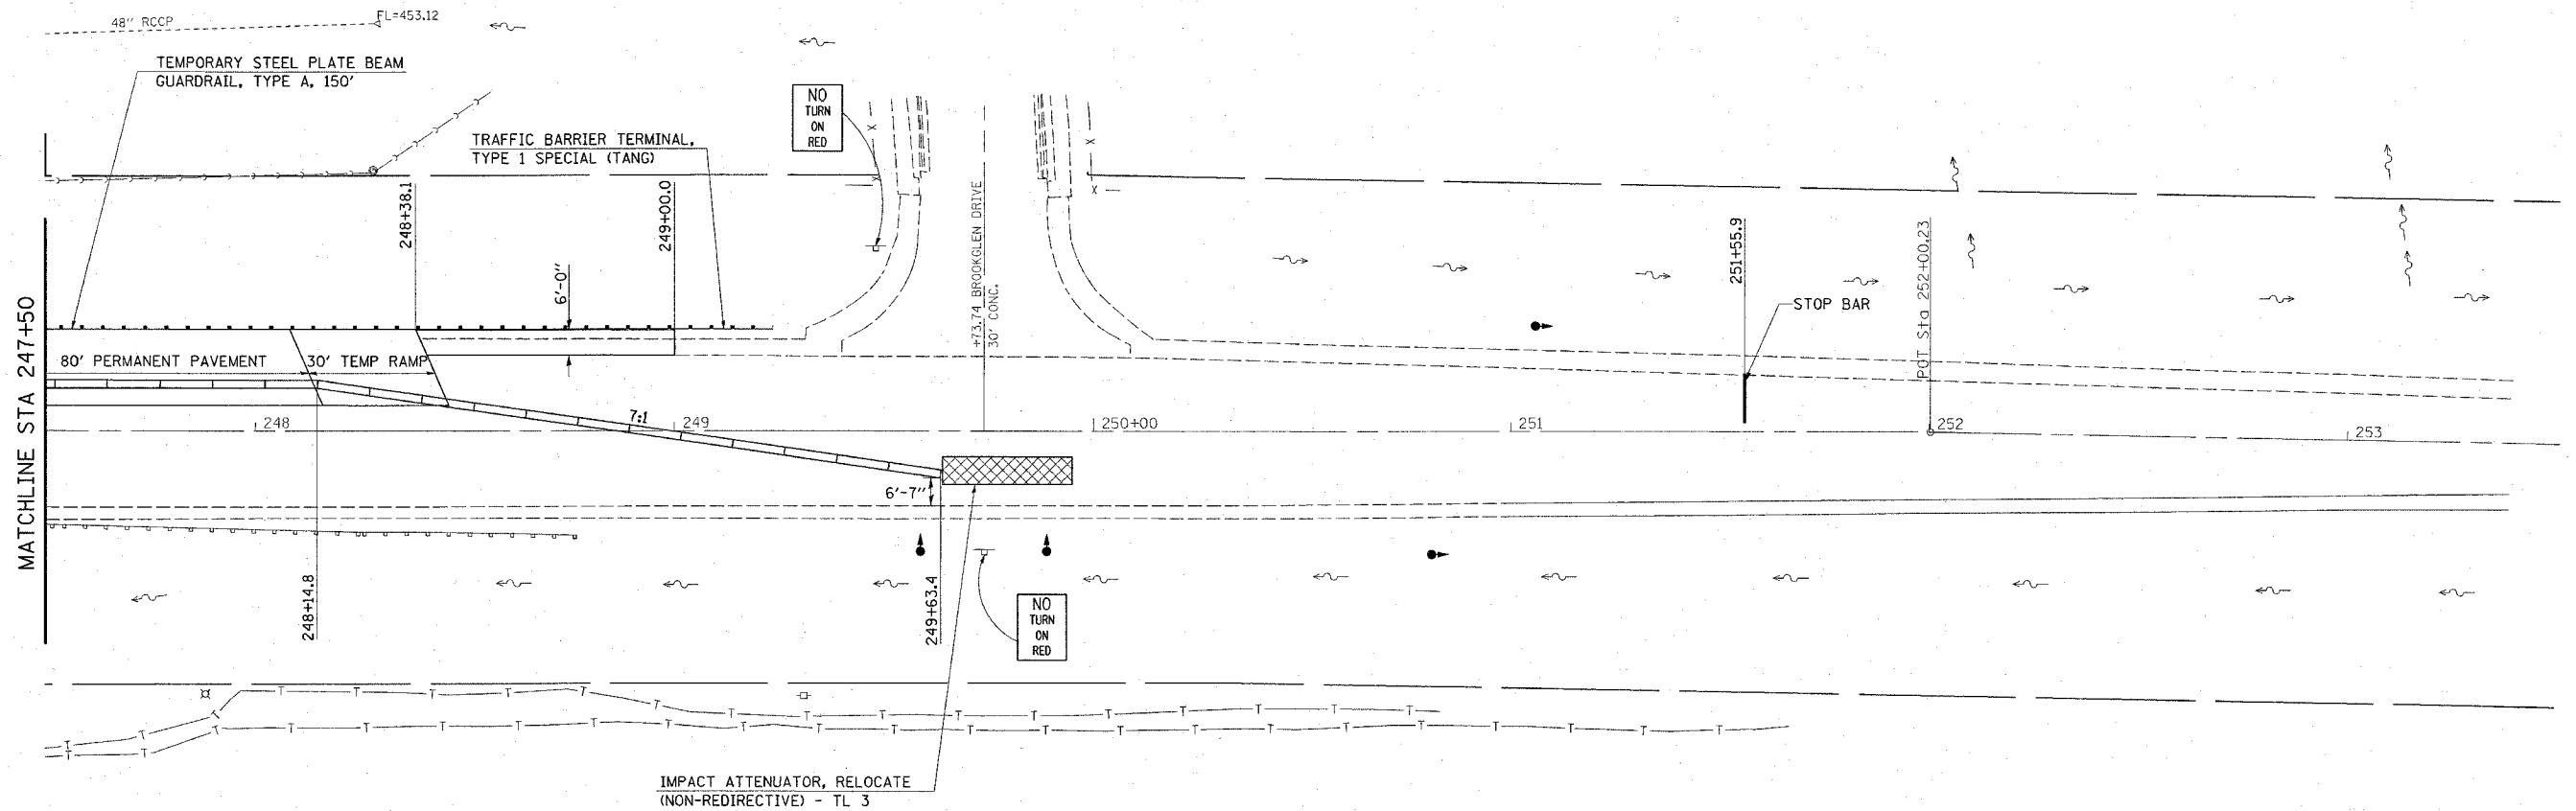
F.A.U. RTE.	SECTION	COUNTY	TOTAL SHEETS	SHEET NO.
9251	28-3BR-I	ST. CLAIR	101	18
STA. 247+50		TO STA. 253+50		
FED. ROAD DIST. NO.	ILLINOIS	FED. AID PROJECT		

LEGEND

-  IMPACT ATTENUATOR
-  TEMPORARY CONCRETE BARRIER
-  BARRELS OR BARRICADES WITH STEADY BURNING LIGHT
-  TEMPORARY BRIDGE TRAFFIC SIGNALS
-  TYPE III BARRICADE



PLANNED BY	DATE
DESIGNED BY	
CHECKED BY	
NOTED BY	
NO. _____	
ADD FILE NAME	



ILLINOIS DEPARTMENT OF TRANSPORTATION
STAGE II CONSTRUCTION

FAU ROUTE 9251
SECTION 28-3BR-I
ST. CLAIR COUNTY
SN 082-0057(E) 0398(P)

DRAWN BY:

PLOT DATE: *DATE-TIME*

REVISIONS	
NAME	DATE

DATE-TIME
REF-0057OFFICE-ST02B
REF-0057OFFICE-ST02B
REF-0057OFFICE-ST02B
REF-0057OFFICE-ST02B