


STATE OF ILLINOIS
DEPARTMENT OF TRANSPORTATION


ROUTE NO.	SECTION	COUNTY	DATE	SHEET	SHEET NO. 6 18 SHEETS
F.A.U. 9251	28-3 BR-1	ST. CLAIR	101	29	
FED. ROAD DIST. NO. 7	BLINDS	FED. AID PROJECT			

Contract #76394

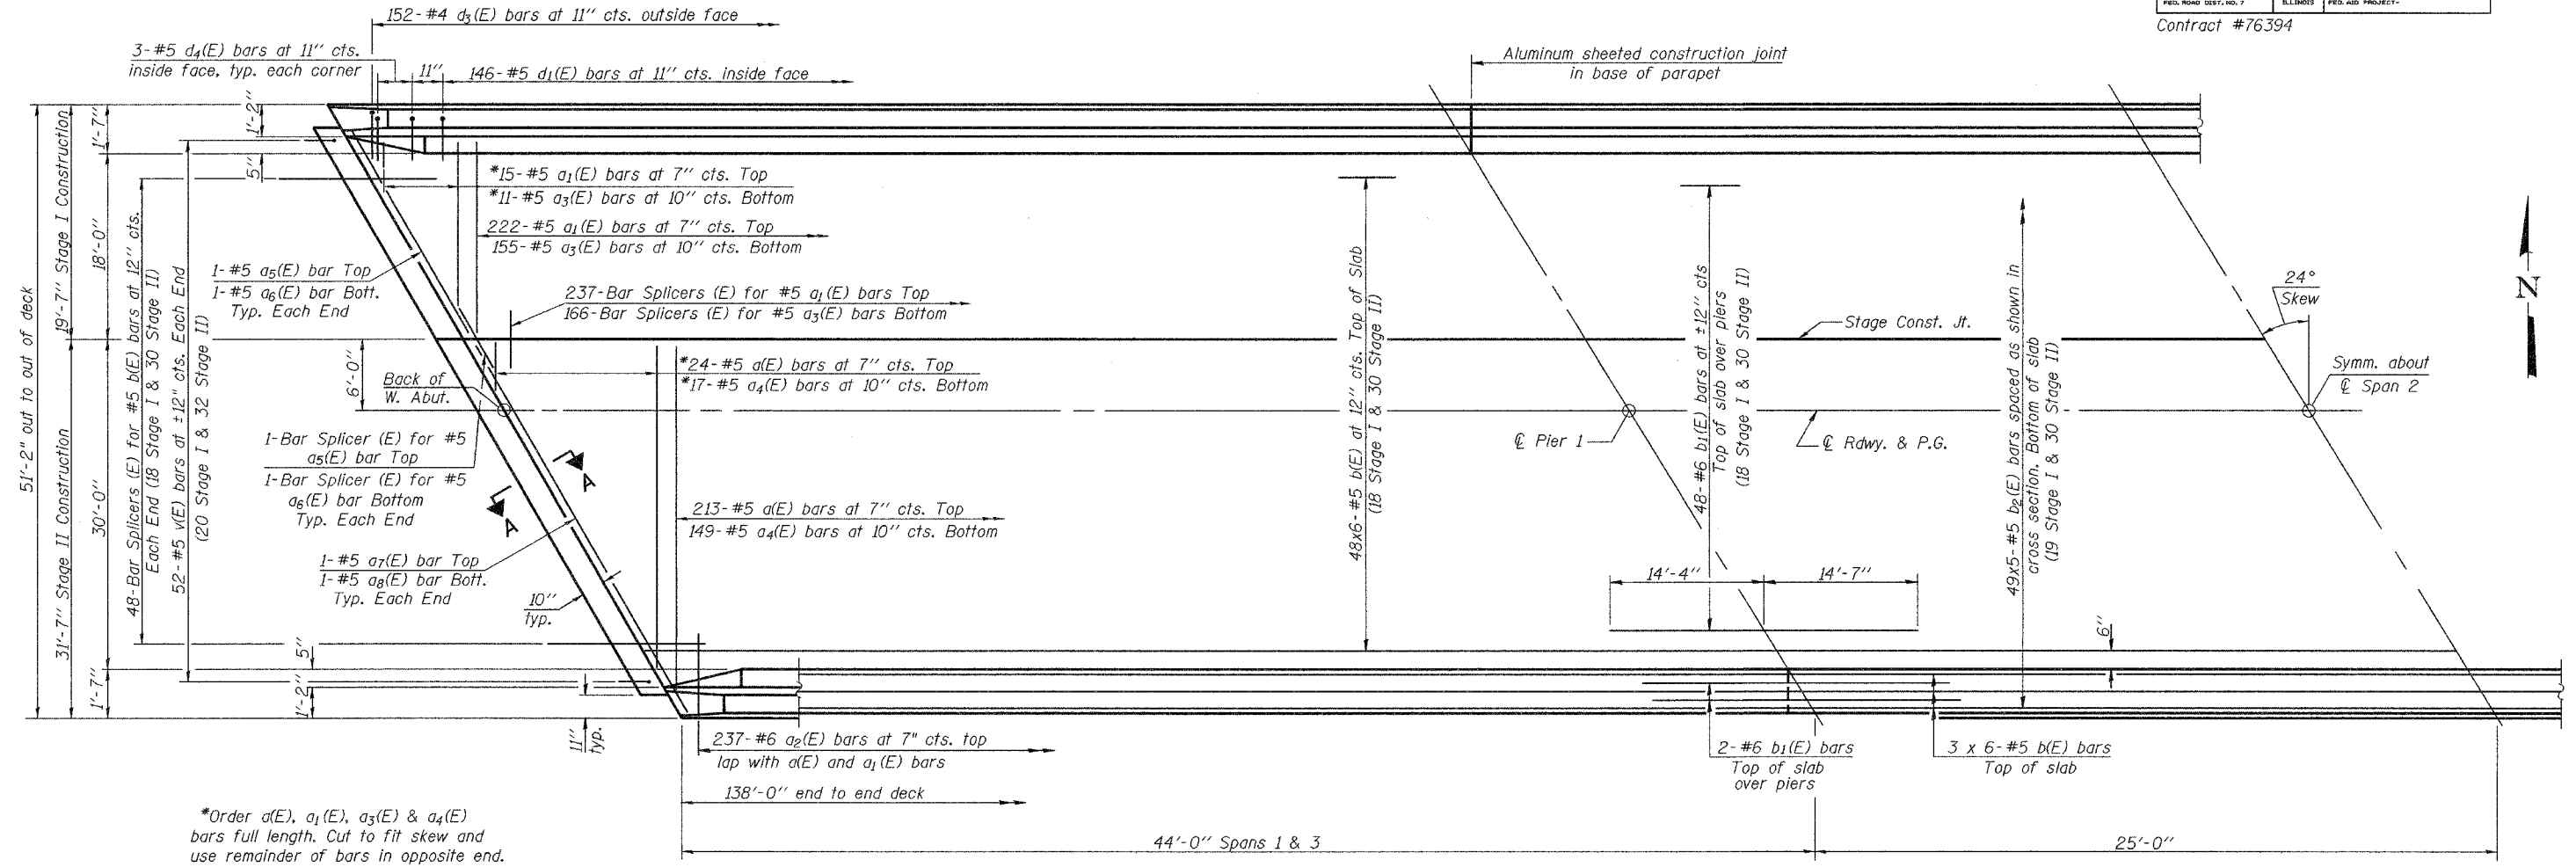

HALF PLAN

MIN. BAR LAP
#5 bar = 2'-2"

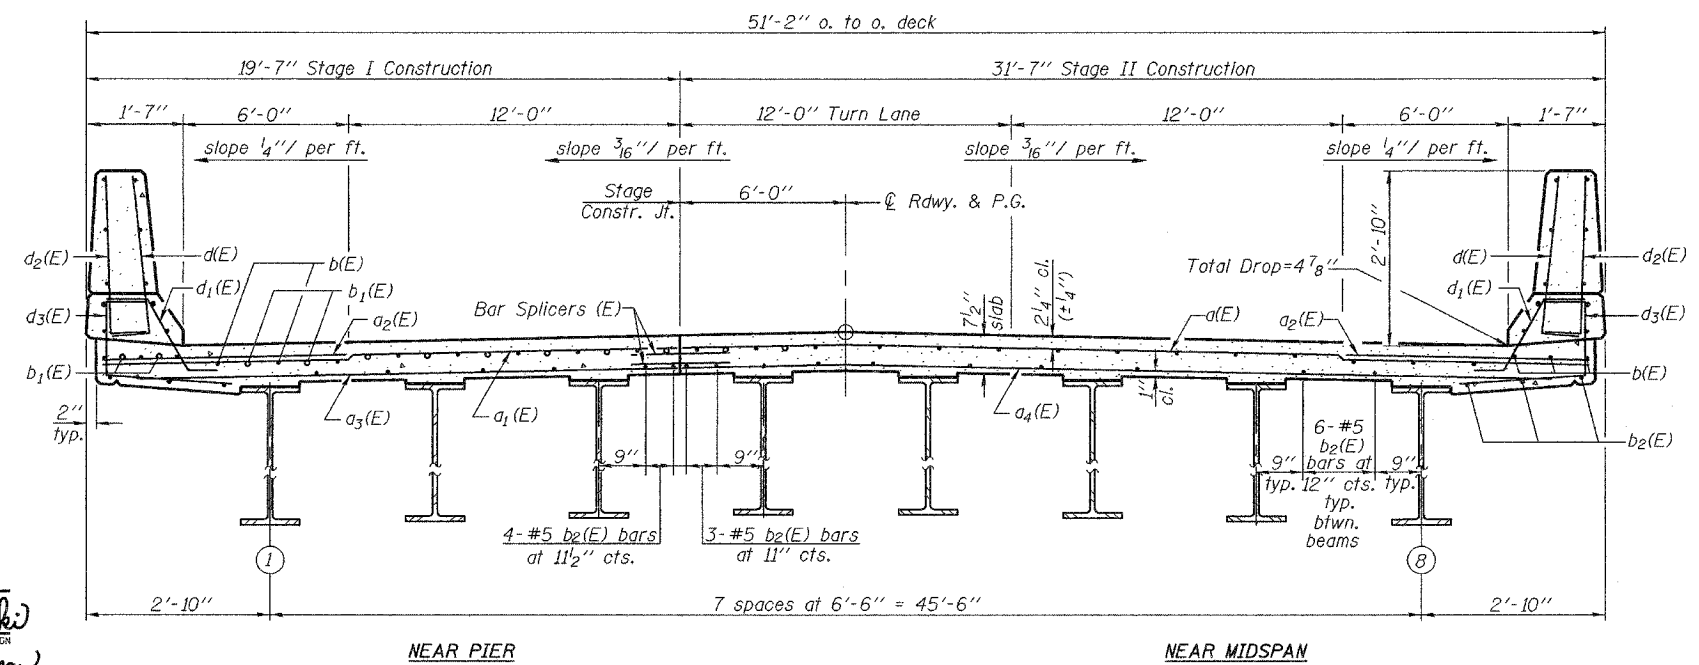

CROSS SECTION
(Looking East)

Notes:
 See Sheet 7 of 18 for superstructure details and Bill of Material.
 Reinforcement bars designated (E) shall be epoxy coated.
 Bars indicated thus 3 x 6-#5 etc. indicates 3 lines of bars with 6 lengths per line.
 See Sheet 8 of 18 for Section A-A and diaphragm details.
 See Sheet 16 of 18 for Bar Splicer details.
 See Sheet 7 of 18 for details of v(E) bars.
 See Sheet 7 of 18 for parapet reinforcement.

DESIGNED	Rebecca Tharp
CHECKED	Curt Evoy
DRAWN	R. Sommer
CHECKED	RLT/CME

March 16, 2006
 EXAMINED *Thomas J. Demagala*
 ENGINEER OF BRIDGE DESIGN
 PASSED *Ralph E. Anderson*
 ENGINEER OF BRIDGES AND STRUCTURES

SUPERSTRUCTURE
 F.A.U. ROUTE 9251 - SECTION 28-3BR-1
 ST. CLAIR COUNTY
 STATION 246+33.80
 STRUCTURE NO. 082-0398