


F.A.U. RTE.	SECTION	COUNTY	TOTAL SHEETS	SHEET NO.
9251	28-3BR-1	ST. CLAIR	101	44
STA. TO STA.		ILLINOIS FED. AID PROJECT		

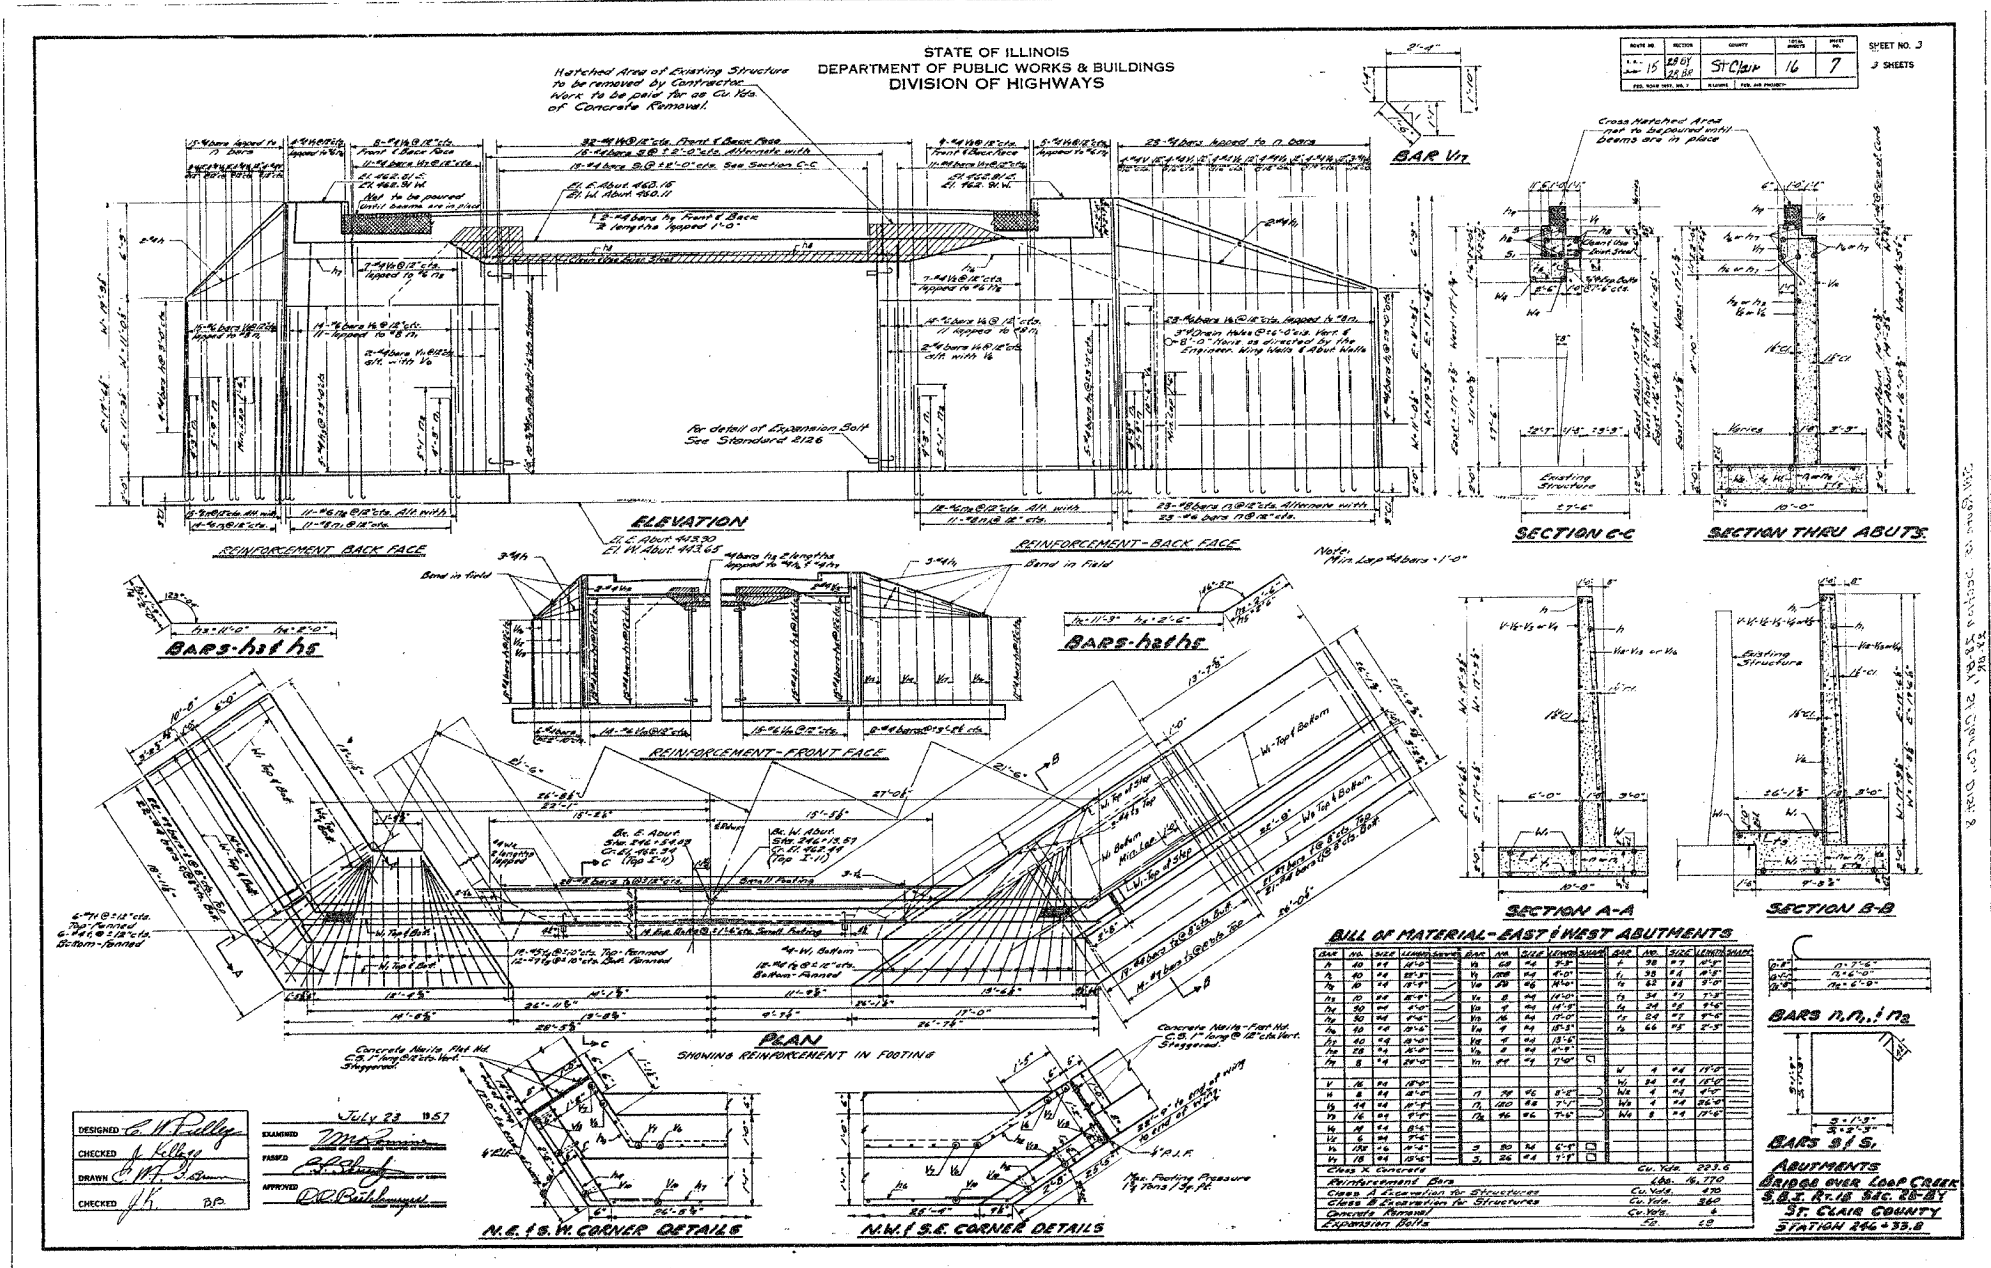

FOR INFORMATION ONLY

REVISIONS	
NAME	DATE

ILLINOIS DEPARTMENT OF TRANSPORTATION  
**EXISTING STRUCTURE PLANS**  
 FAU ROUTE 9251  
 SECTION 28-3BR-1  
 ST. CLAIR COUNTY  
 SN 082-0057(E) 0398(P)

PLOT DATE = 2/6/2006  
 FILE NAME = c:\prowork\asaved\2488\plan\vol1\854a.dgn  
 PLOT SCALE = 50.0000 / IN  
 REFERENCE = #REF#