


PLOT DATE = 2/9/2006  
 PLOT SCALE = 1/8" = 20.00' / IN.  
 USER NAME = hor-baught-d

ORIGINAL SURVEYED BY DATE  
 SERIALIZED PLOTTED DATE  
 CHECKED DATE  
 AREAS CHECKED

FINAL SURVEYED BY DATE  
 SERIALIZED PLOTTED DATE  
 CHECKED DATE  
 AREAS CHECKED

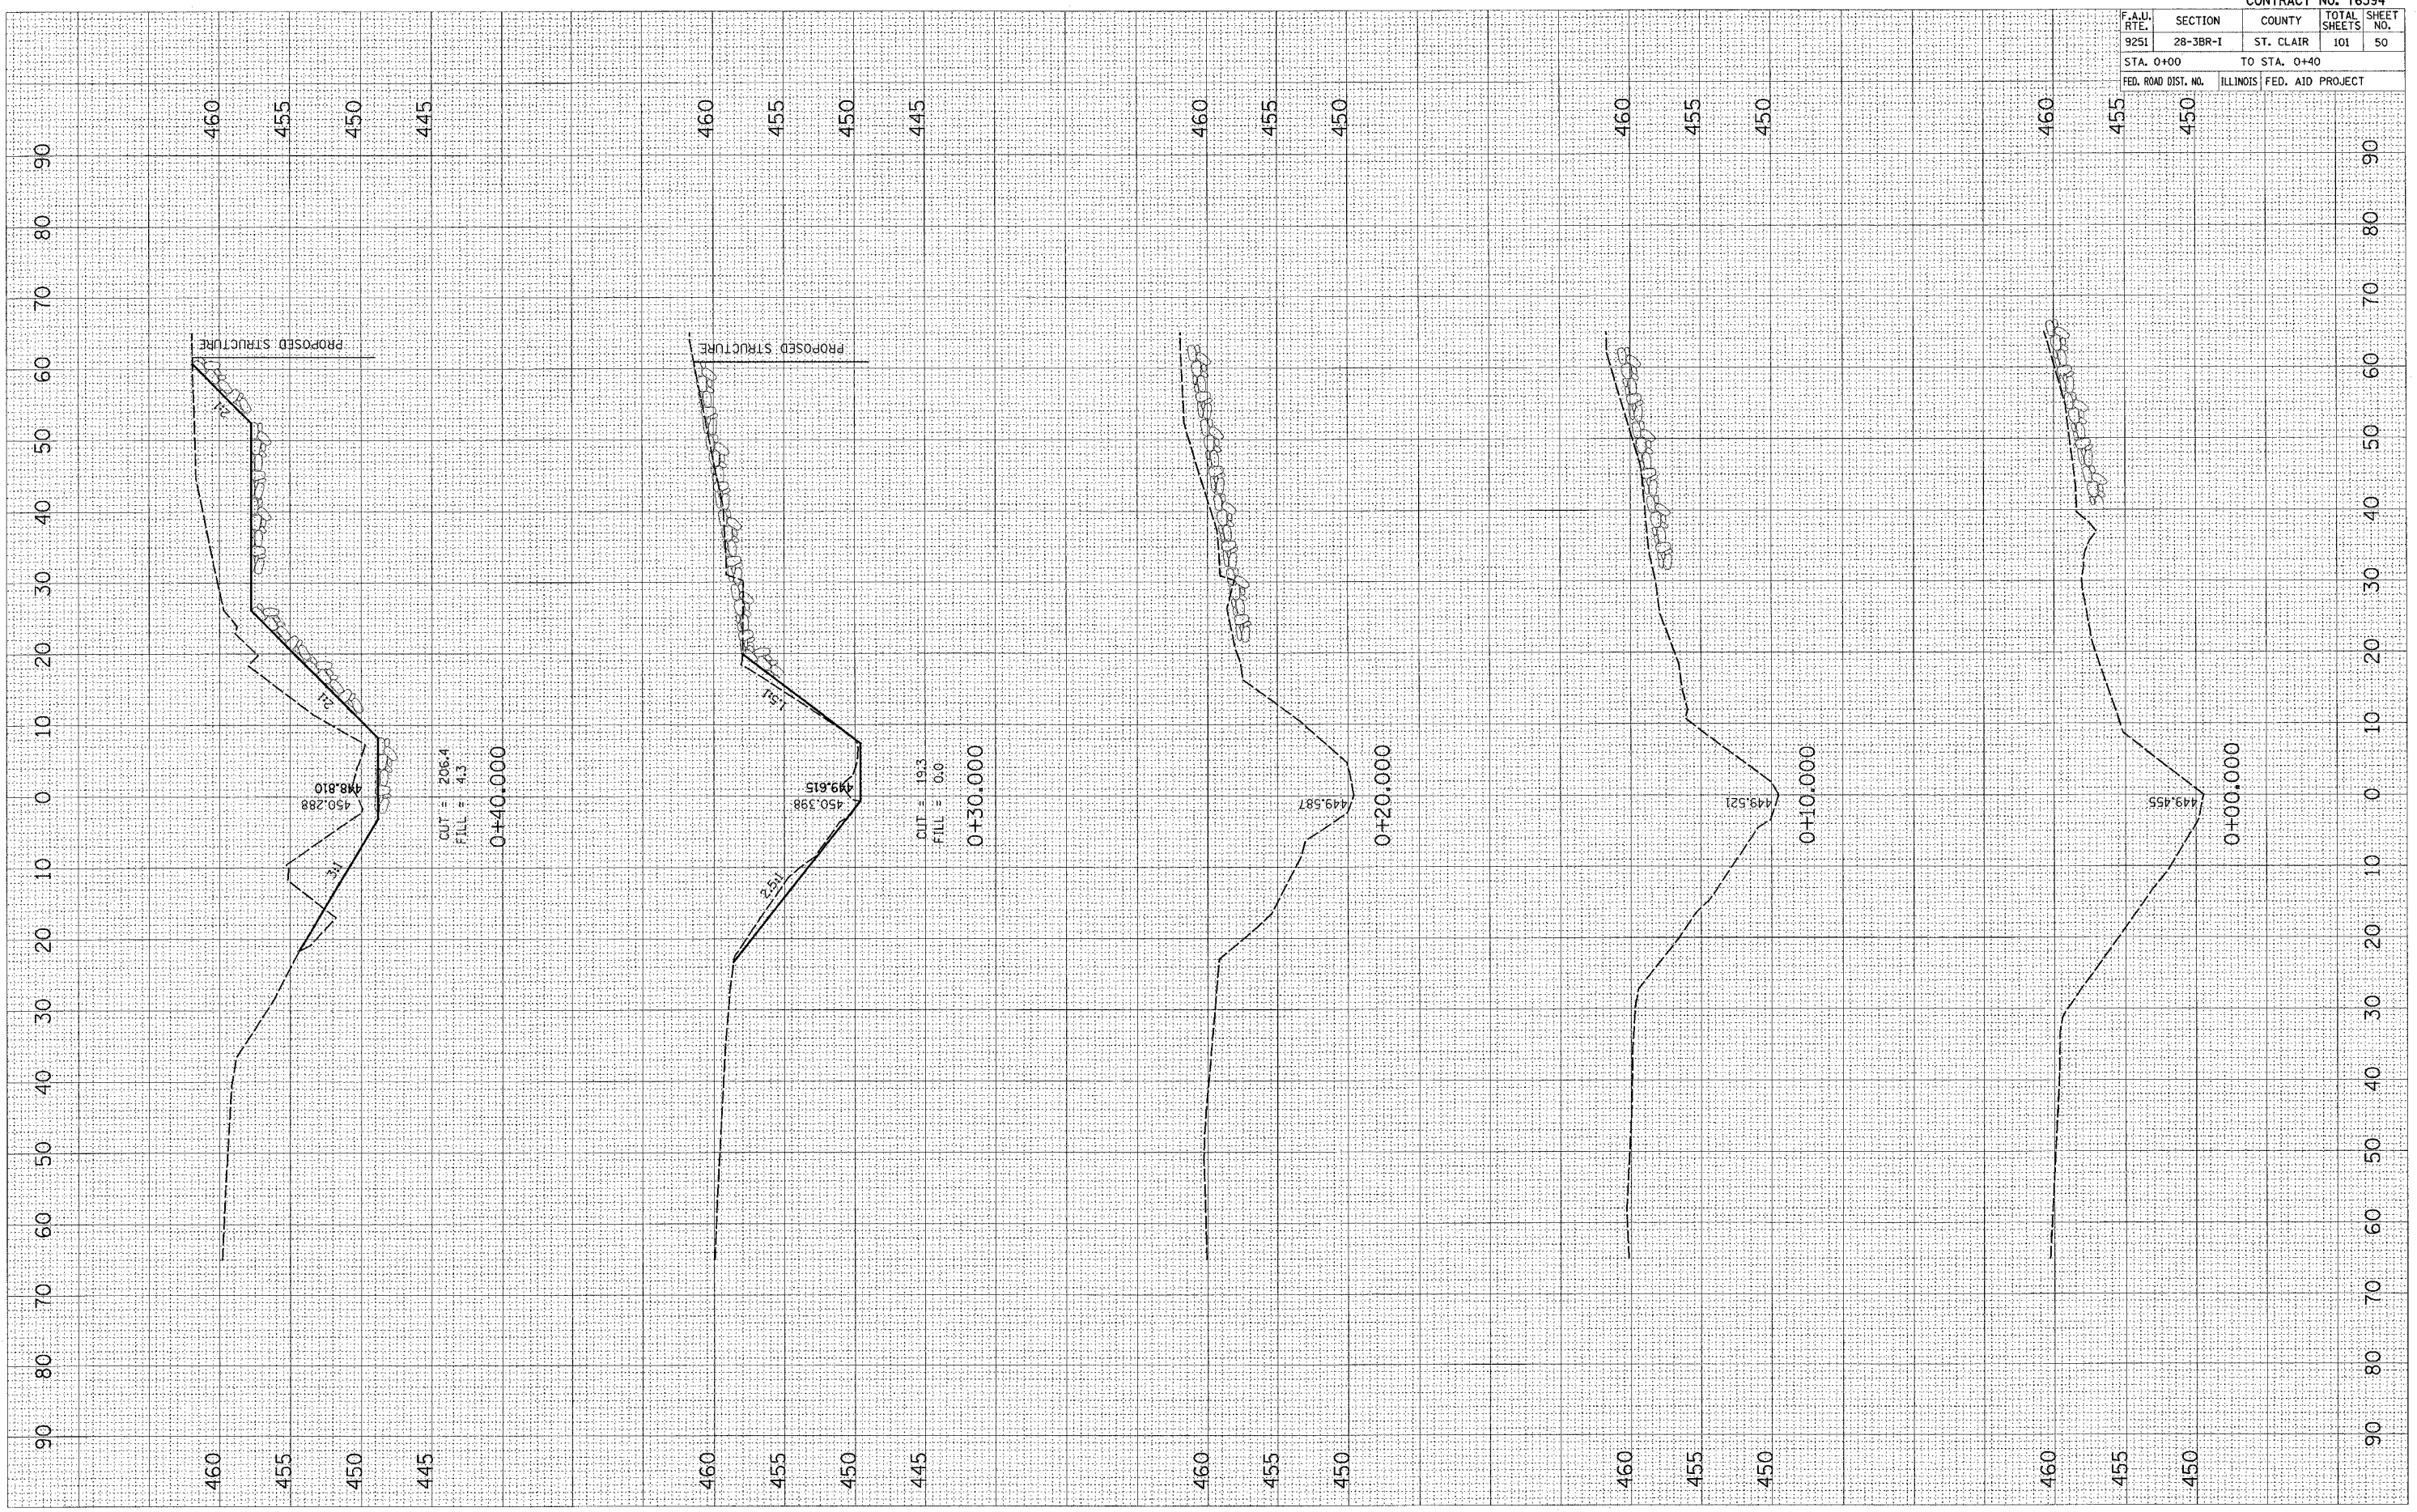

CONTRACT NO. 76394				
F.A.I. RTE.	SECTION	COUNTY	TOTAL SHEETS	SHEET NO.
9251	28-3BR-1	ST. CLAIR	101	50
STA. 0+00		TO STA. 0+40		
FED. ROAD DIST. NO.	ILLINOIS	FED. AID PROJECT		