


PLOT DATE = 2/9/2006  
 FILE NAME = c:\projects\add208\plan\sn082-0398.dwg  
 PLOT SCALE = 0.8000 / IN.  
 USER NAME = herbaugh-d

ORIGINAL SURVEY BY DATE  
 SURVEYED SURVEY BY DATE  
 TEMPLATE SURVEY BY DATE  
 AREAS AREAS CHECKED  
 NO. NO.

FINAL SURVEY BY DATE  
 SURVEYED SURVEY BY DATE  
 TEMPLATE SURVEY BY DATE  
 AREAS AREAS CHECKED  
 NO. NO.

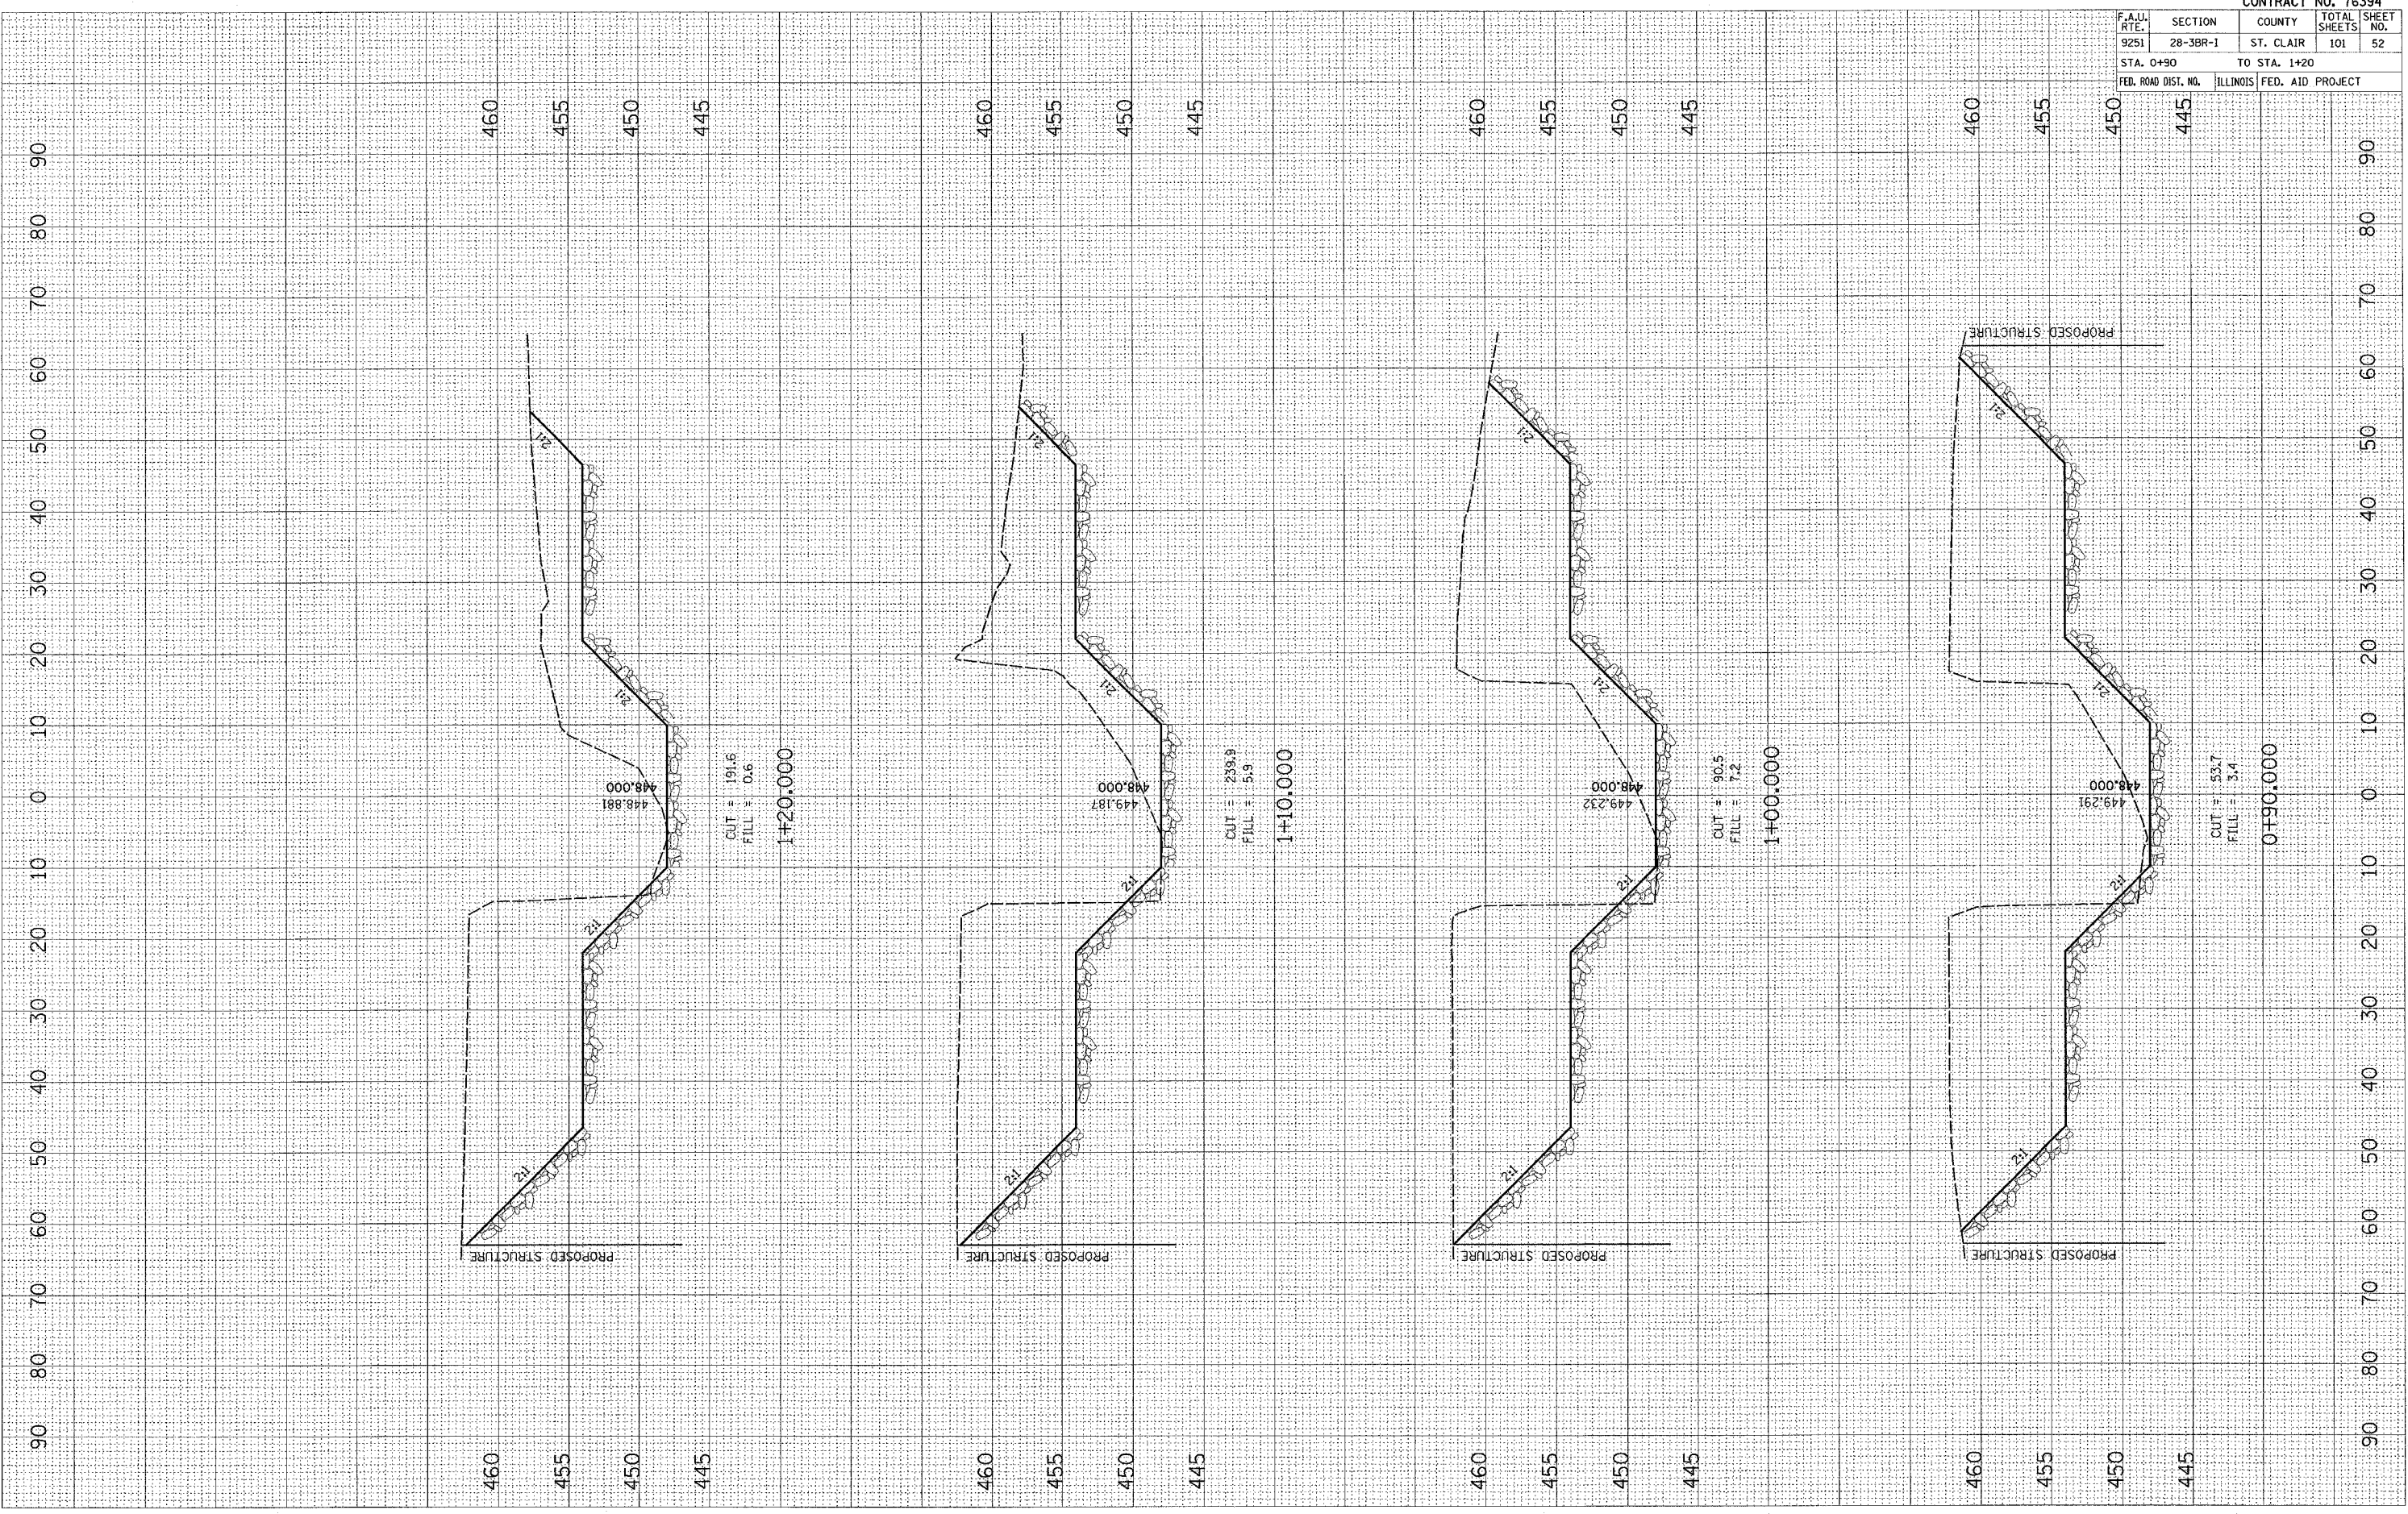

CONTRACT NO. 76394				
F.A.U. RTE.	SECTION	COUNTY	TOTAL SHEETS	SHEET NO.
9251	28-3BR-1	ST. CLAIR	101	52
STA. 0+90		TO STA. 1+20		
FED. ROAD DIST. NO.		ILLINOIS FED. AID PROJECT		