


PLOT DATE = 2/9/2006
 FILE NAME = c:\pco\pcas\add2\00\plan\shah\shah\shah.dwg
 PLOT SCALE = 10.0000 / IN.
 USER NAME = harbaugh-d

ORIGINAL SURVEY BY DATE
 SURVEYED _____ BY _____ DATE _____
 TEMPLATE _____
 AREAS _____
 AREAS CHECKED _____

FINAL SURVEY BY DATE
 SURVEYED _____ BY _____ DATE _____
 FORMATE _____
 AREAS _____
 AREAS CHECKED _____

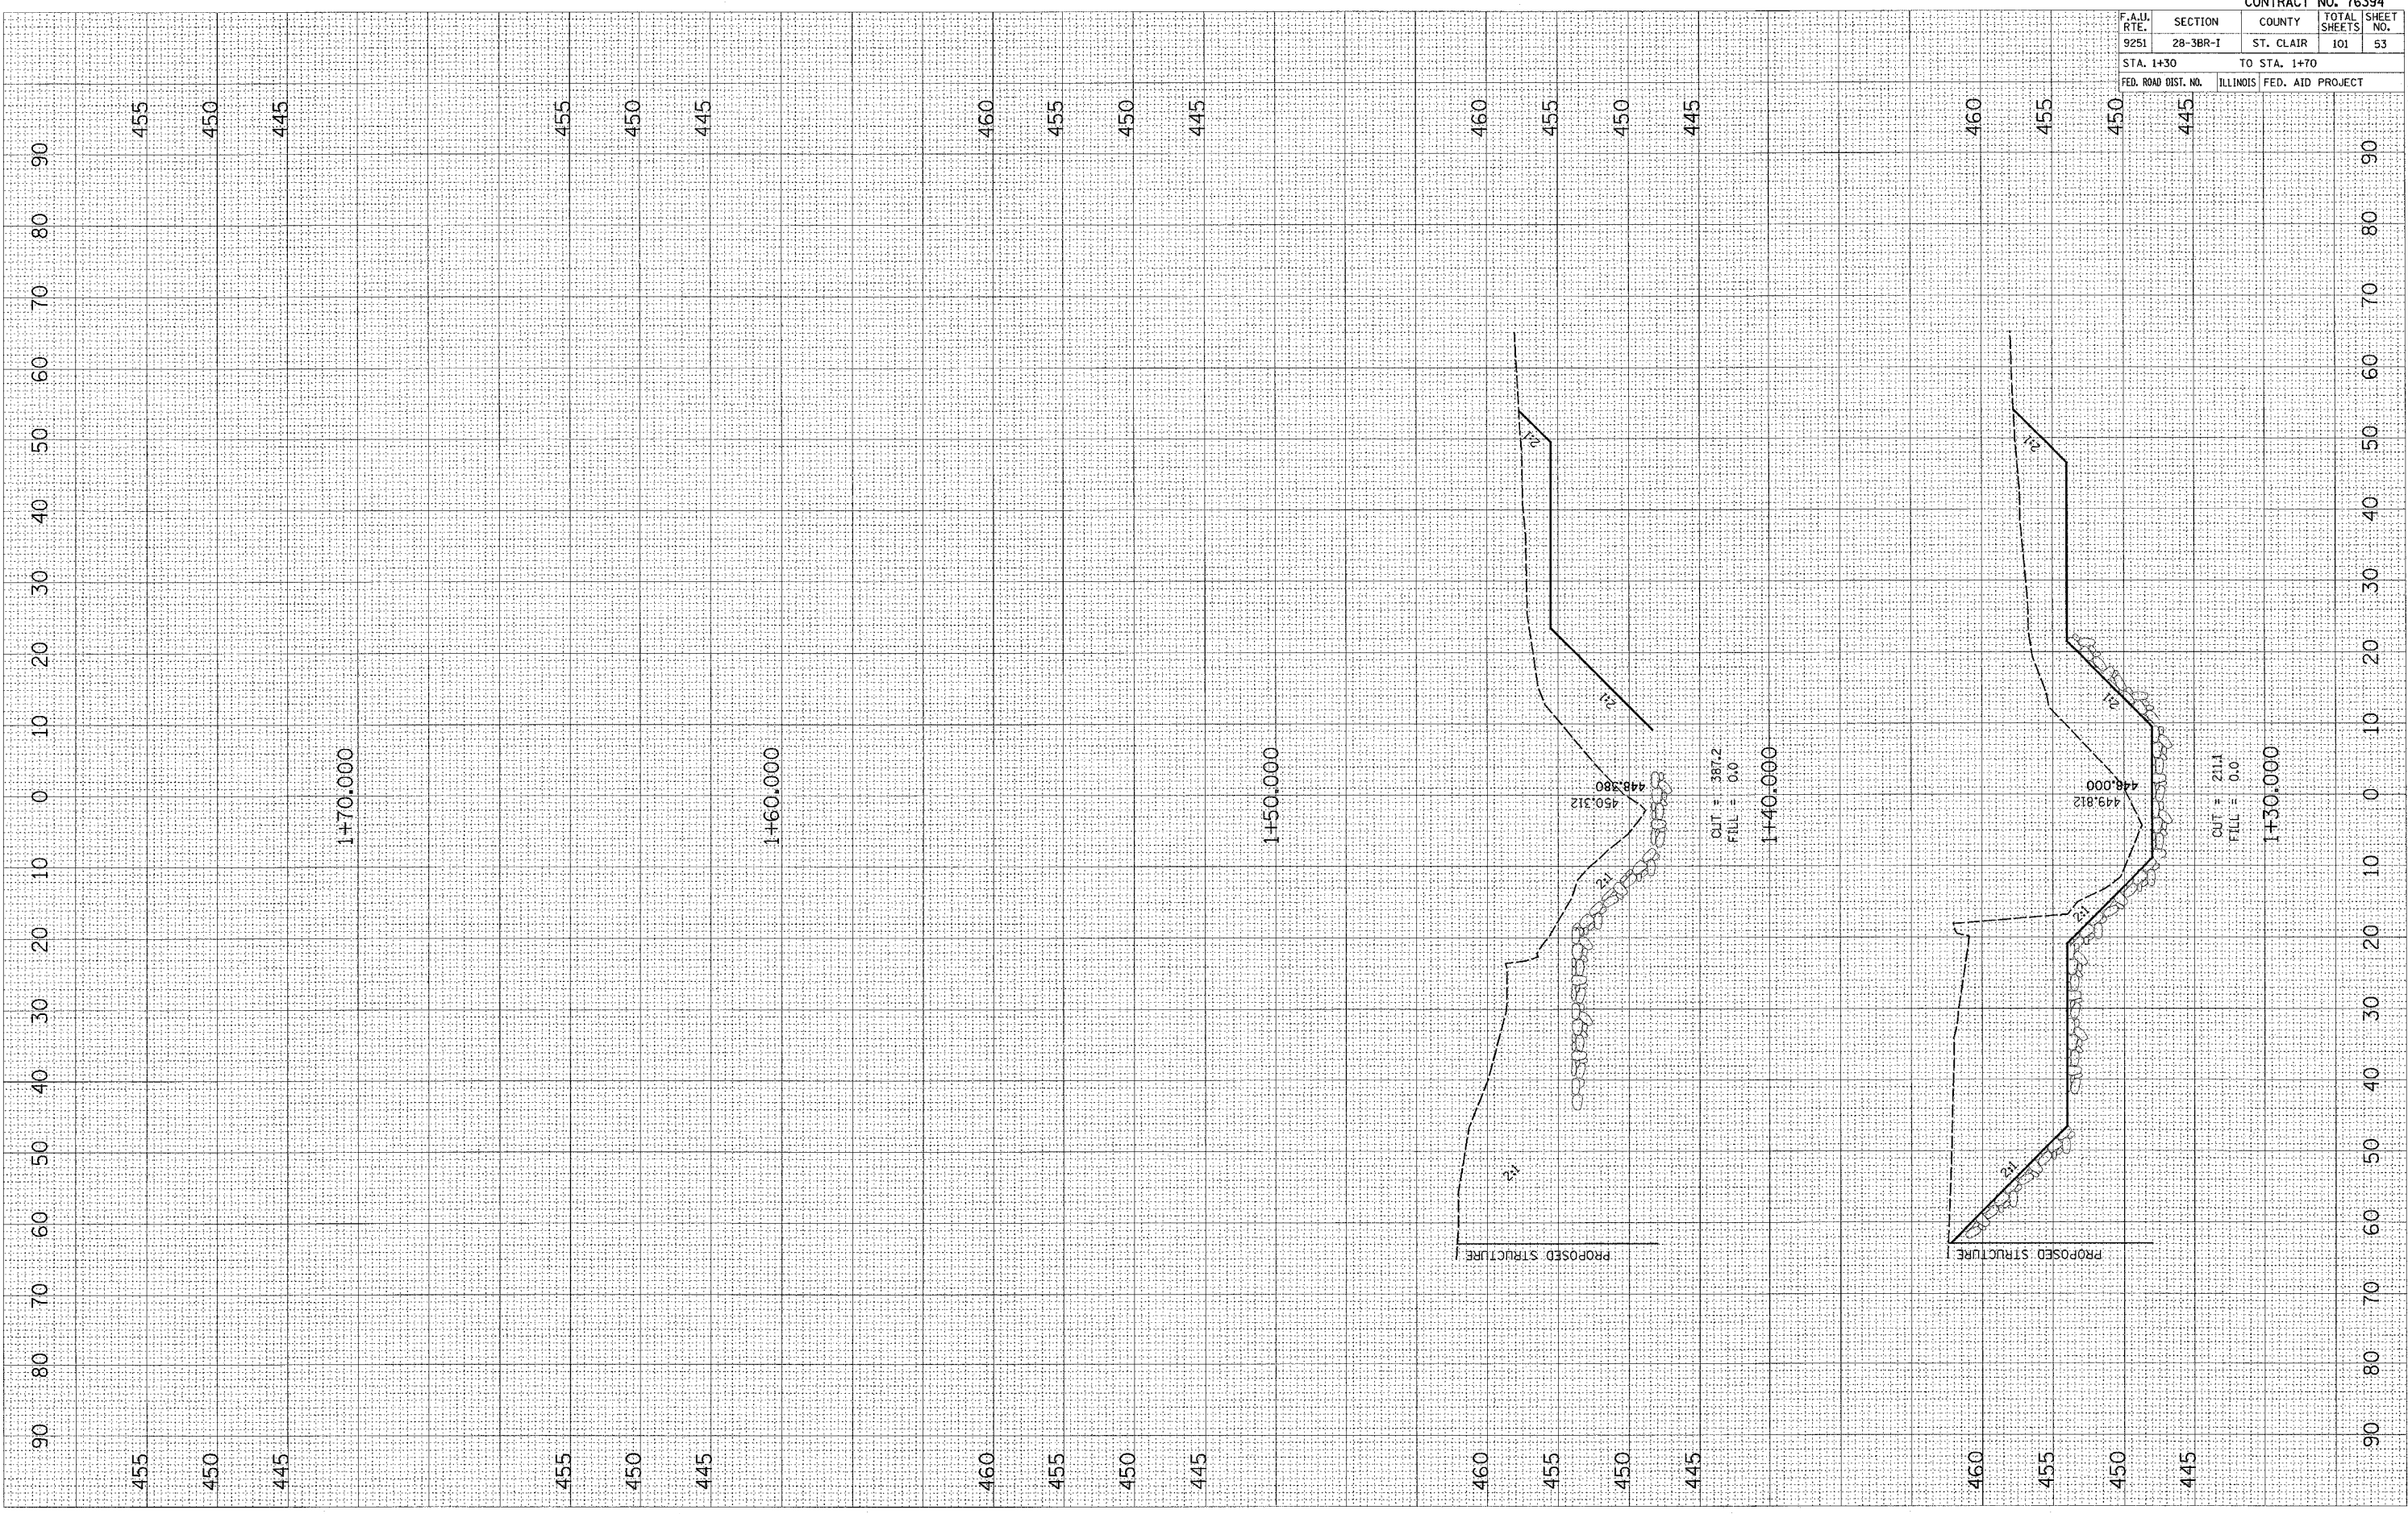

CONTRACT NO. 76394				
F.A.I. RTE.	SECTION	COUNTY	TOTAL SHEETS	SHEET NO.
9251	28-3BR-1	ST. CLAIR	101	53
STA. 1+30		TO STA. 1+70		
FED. ROAD DIST. NO.		ILLINOIS FED. AID PROJECT		