


PLOT DATE = 2/9/2006
 FILE NAME = c:\proj\2005\2180\chan\sheet1.dgn
 PLOT SCALE = 1/8" = 1' IN.
 USER NAME = hrbuaghrd

ORIGINAL SURVEY	DATE
SURVED	BY
PLOTTED	
TEMPLATE	
AREAS CHECKED	
AREAS CHECKED	

FINAL SURVEY	DATE
SURVED	BY
PLOTTED	
TEMPLATE	
AREAS CHECKED	
AREAS CHECKED	

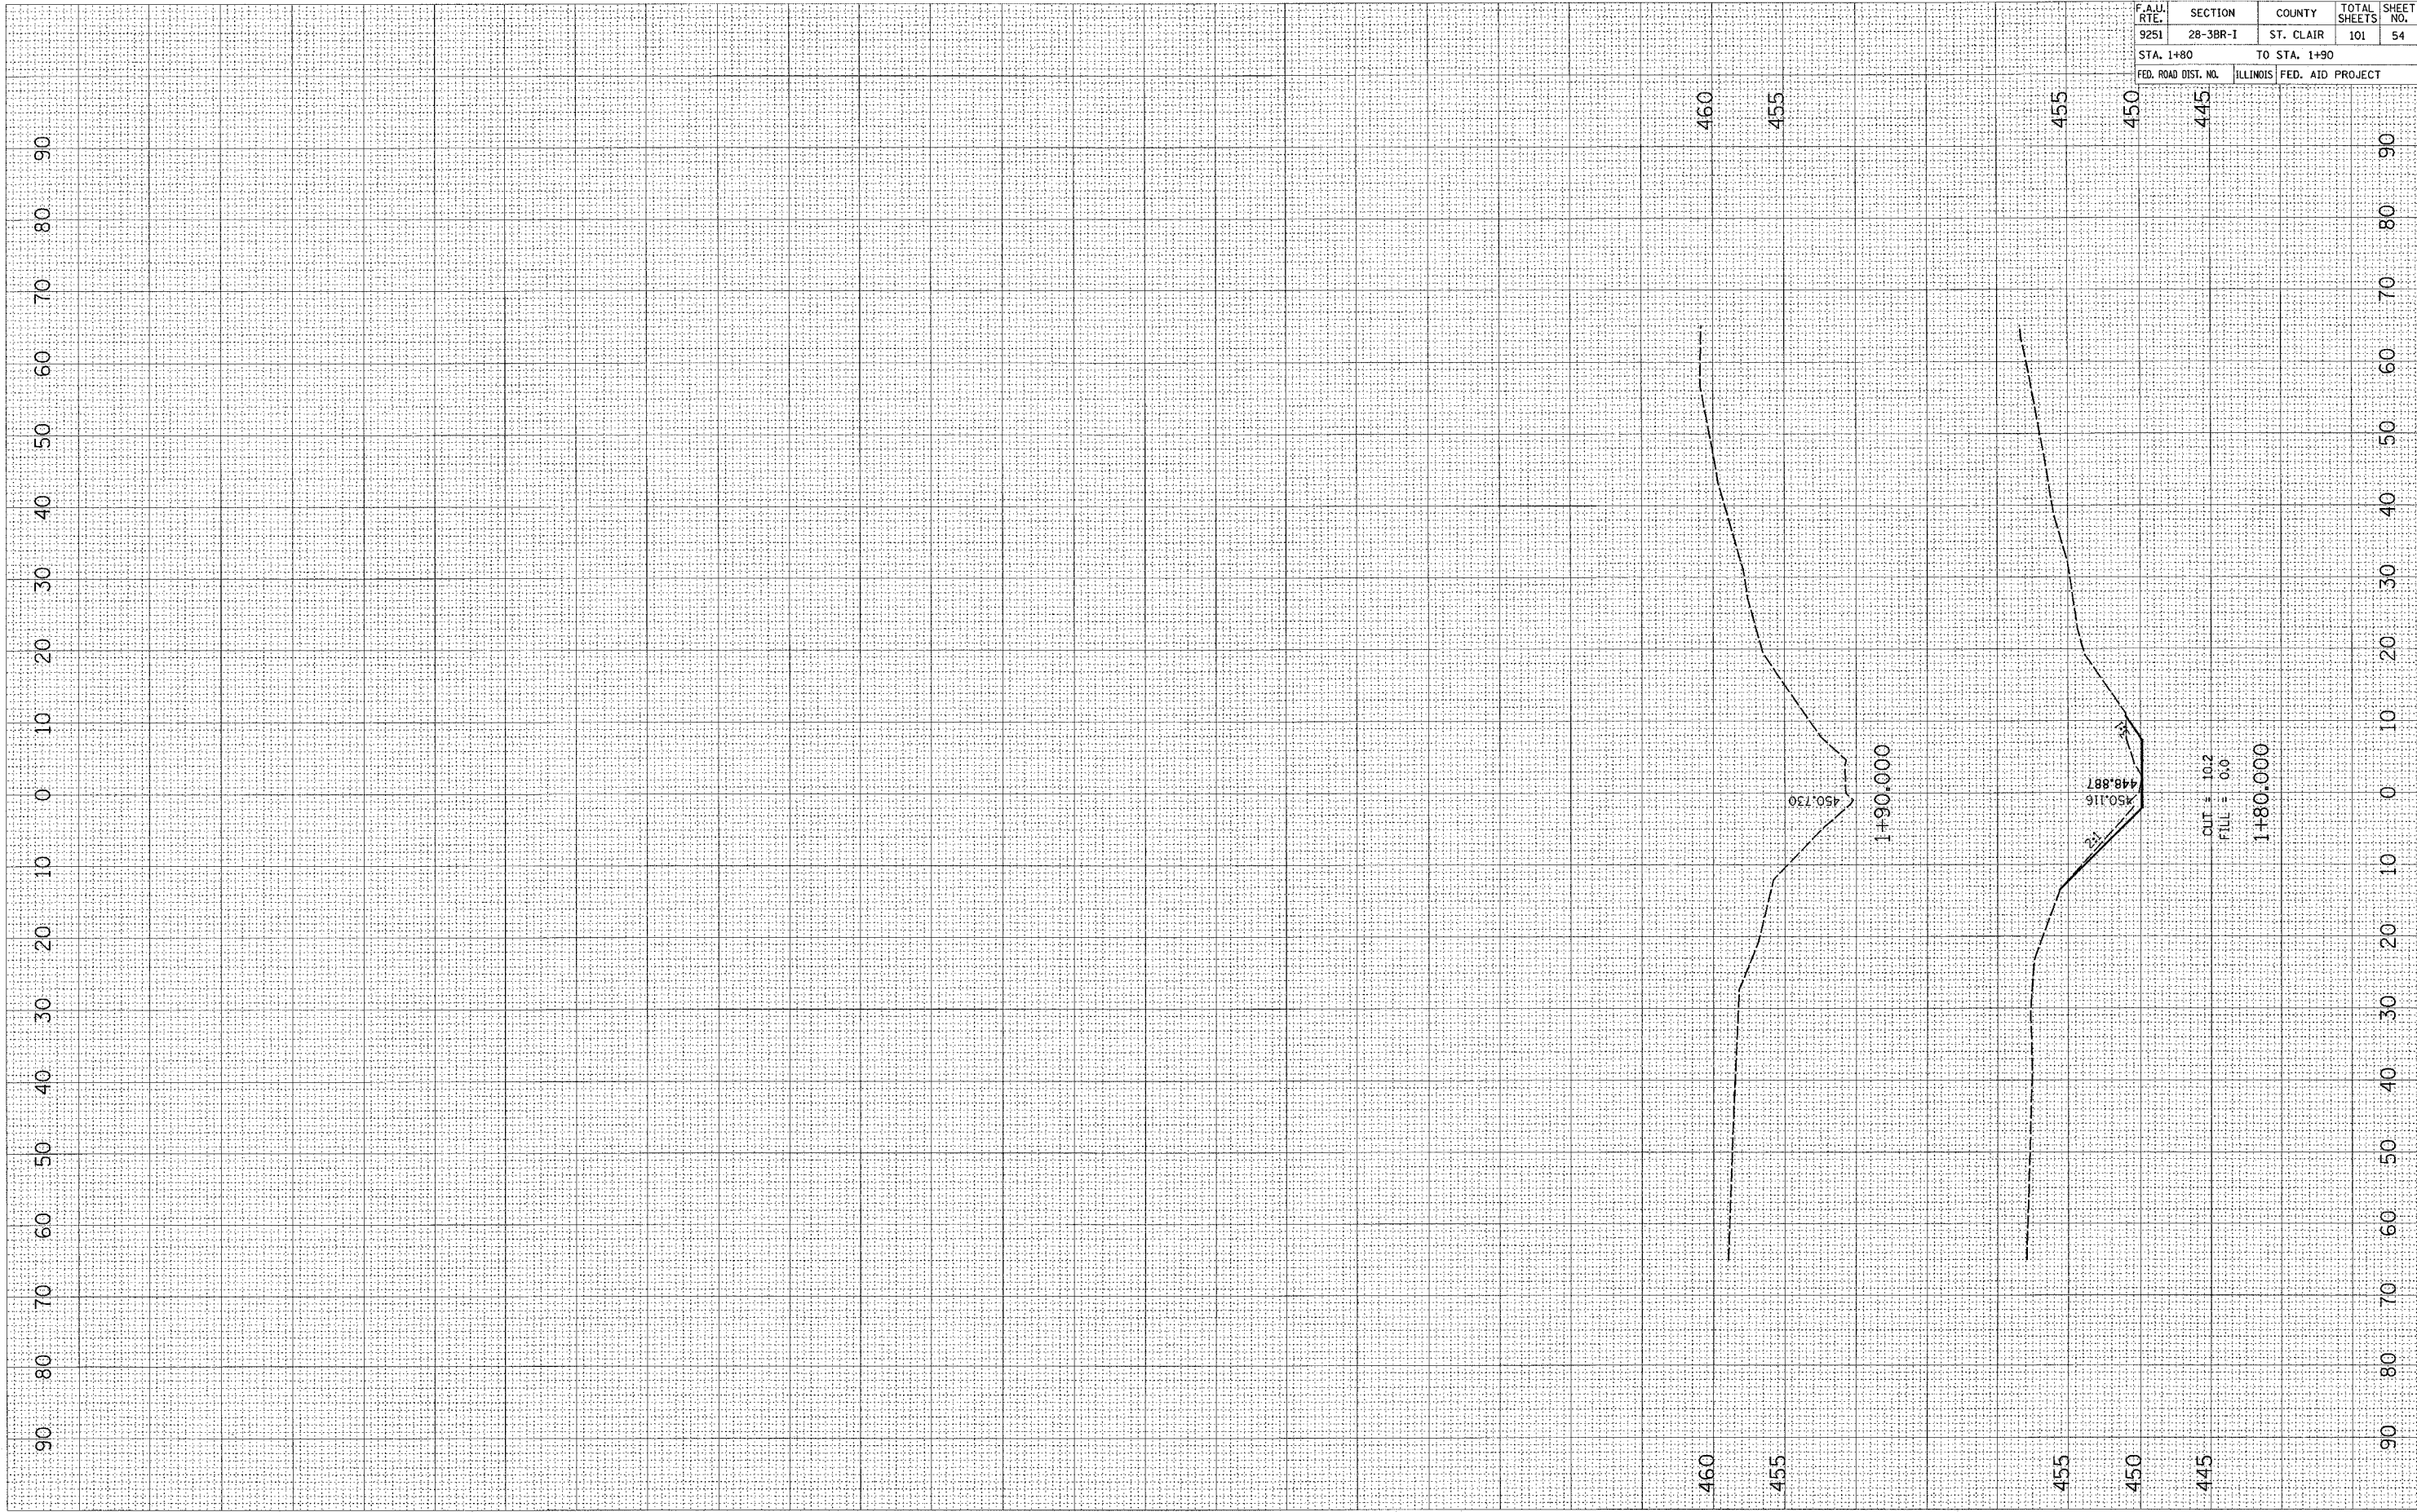

CUT = 10.2
 FILL = 0.0
 1+80.000

CONTRACT NO. 76394				
F.A.J. RTE.	SECTION	COUNTY	TOTAL SHEETS	SHEET NO.
9251	28-3BR-I	ST. CLAIR	101	54
STA. 1+80		TO STA. 1+90		
FED. ROAD DIST. NO.	ILLINOIS FED. AID PROJECT			