


F.A.S. RTE.	SECTION	COUNTY	TOTAL SHEETS	SHEET NO.
1848	28-4BR	ST. CLAIR	101	57
STA. 351+00 TO STA. 357+00		ILLINOIS FED. AID PROJECT		

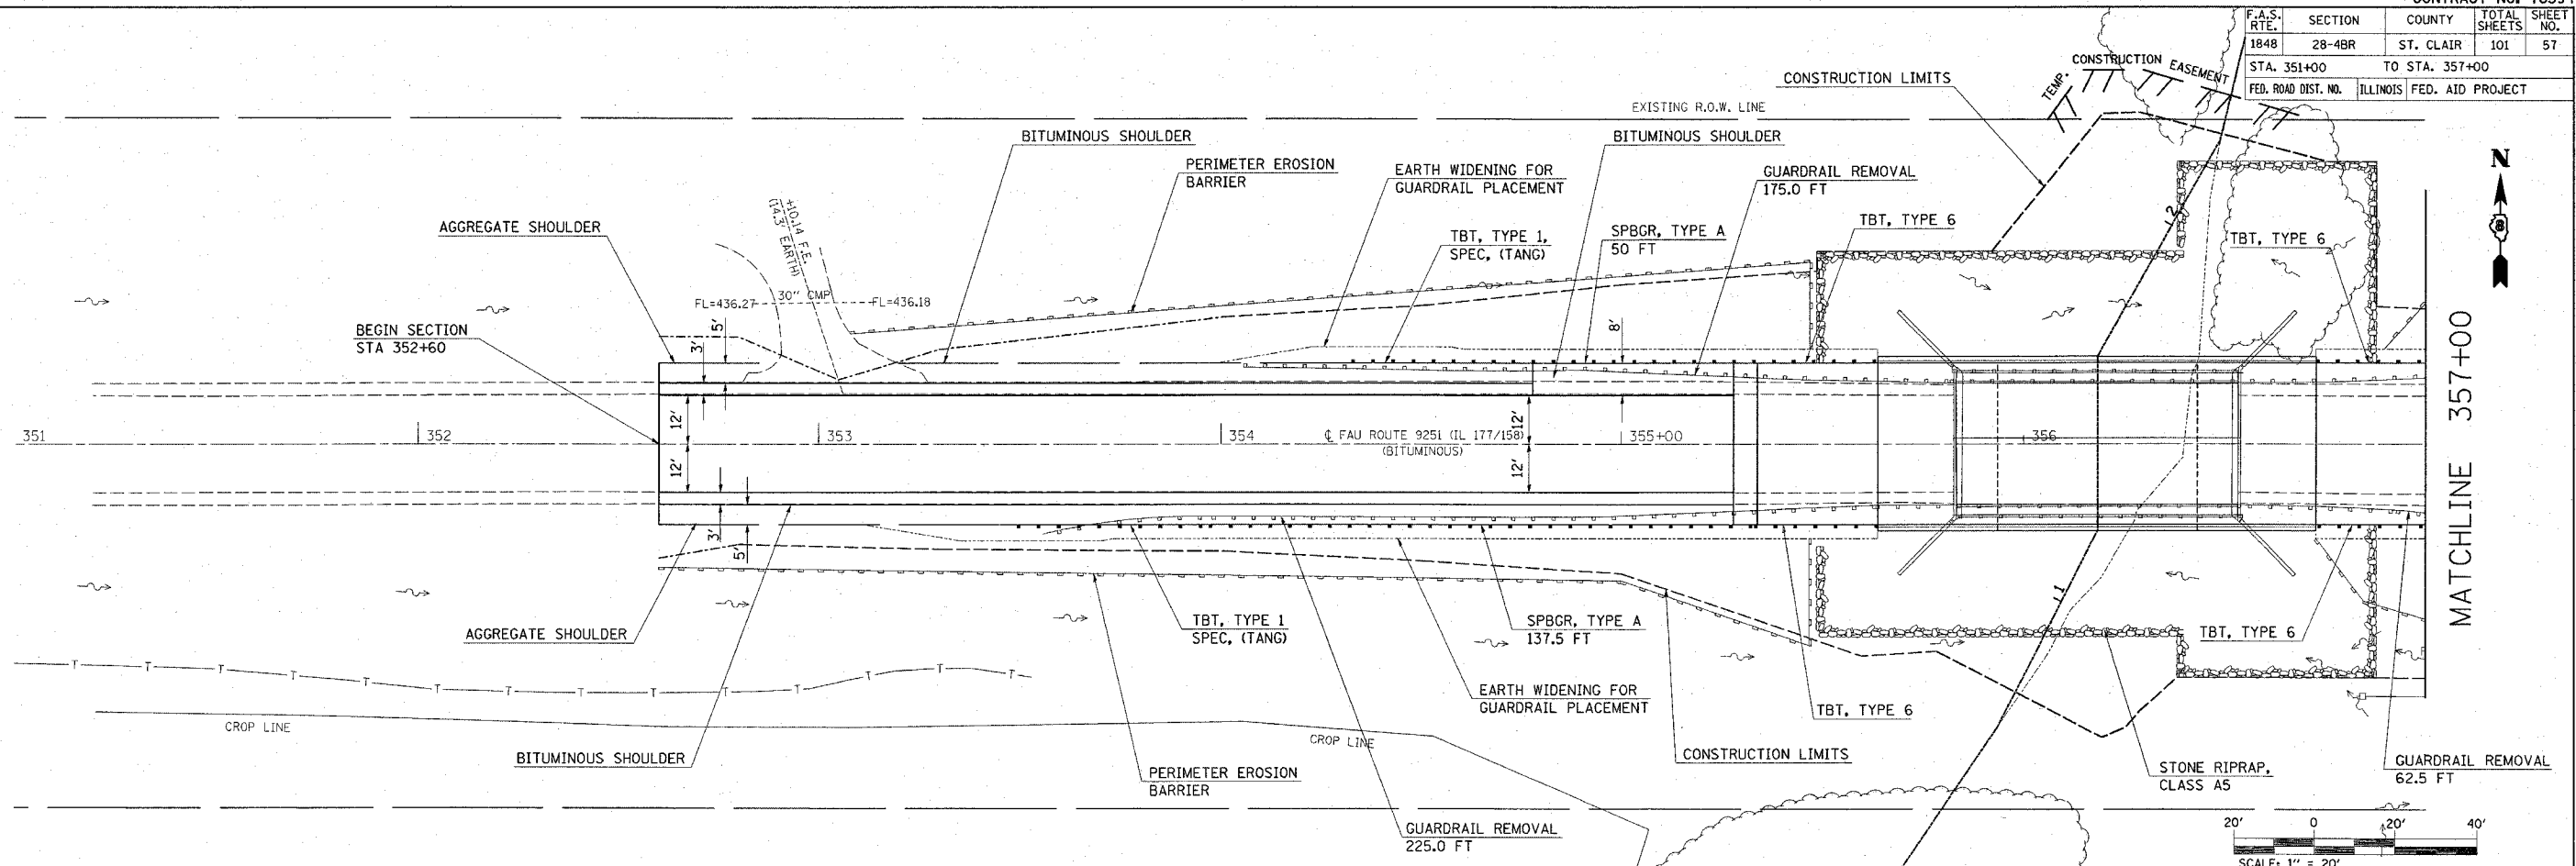

DATE	BY

DATE	BY

PLOT DATE = #DATE*
 FILE NAME = #FILE*
 PLOT SCALE = #SCALE*
 USER NAME = #USER*

