



F.A.S. RTE.	SECTION	COUNTY	TOTAL SHEETS	SHEET NO.
1848	28-4BR	ST. CLAIR	101	66
STA. 351+00		TO STA. 357+00		
FED. ROAD DIST. NO.	ILLINOIS	FED. AID PROJECT		

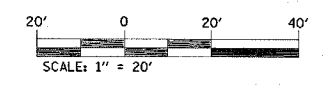

- STA 351+31.0 TO STA 355+34.0
- THERMOPLASTIC PAVEMENT MARKING LINES
 - 4" YELLOW 100 FT
 - 4" WHITE 806 FT
- STA 351+31.0 TO STA 352+60.0
- RAISED REFLECTIVE PAVEMENT MARKERS
 - DOUBLE AMBER 3 EACH
- STA 352+60.0 TO STA 355+34.0
- REPLACEMENT REFLECTOR
 - DOUBLE AMBER 2 EACH
- STA 355+34.0 TO STA 357+00.0
- POLYUREA PAVEMENT MARKING LINES
 - 4" YELLOW 40 FT
 - 4" WHITE 332 FT
- RAISED REFLECTIVE PAVEMENT MARKERS (BRIDGE)
 - SINGLE AMBER 2 EACH

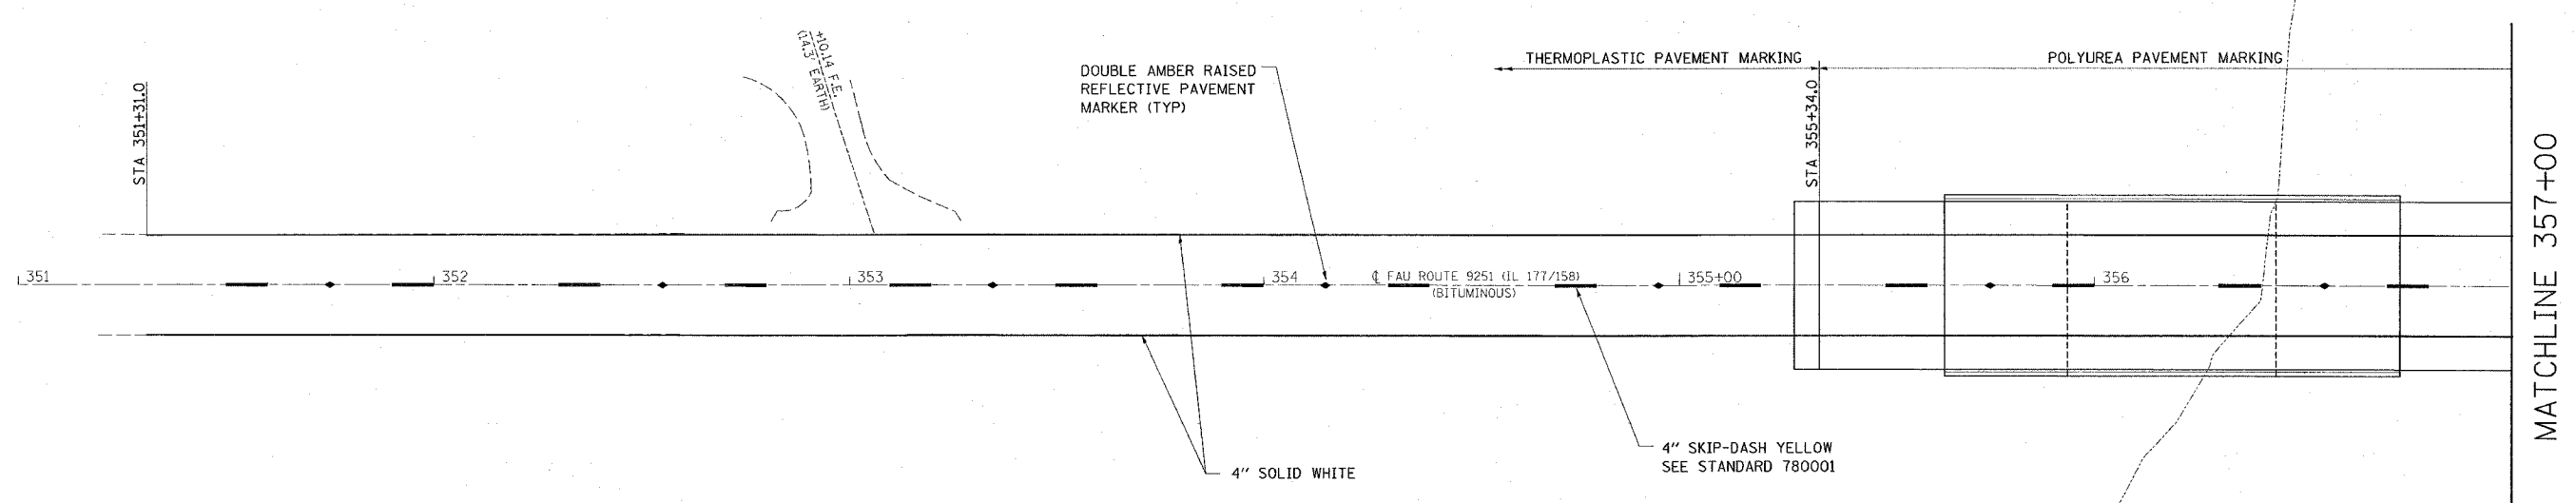

REVISIONS	
NAME	DATE

ILLINOIS DEPARTMENT OF TRANSPORTATION
PAVEMENT MARKING
 FAS ROUTE 1848
 SECTION 28-4BR
 ST. CLAIR COUNTY
 SN 082-0058 (E) 0272(P)
 DRAWN BY:

PLOT DATE = 2/7/2006
 FILE NAME = c:\pwork\pavement\2400\plan\pavement.dgn
 PLOT NUMBER = 7 / 11
 REFERENCE = REF#