



STATE OF ILLINOIS  
DEPARTMENT OF TRANSPORTATION

ROUTE NO.	SECTION	COUNTY	TOTAL SHEETS	SHEET NO.
F.A.S. 1848	28-4BR	ST. CLAIR	101	74
SHEET NO. 7 22 SHEETS				

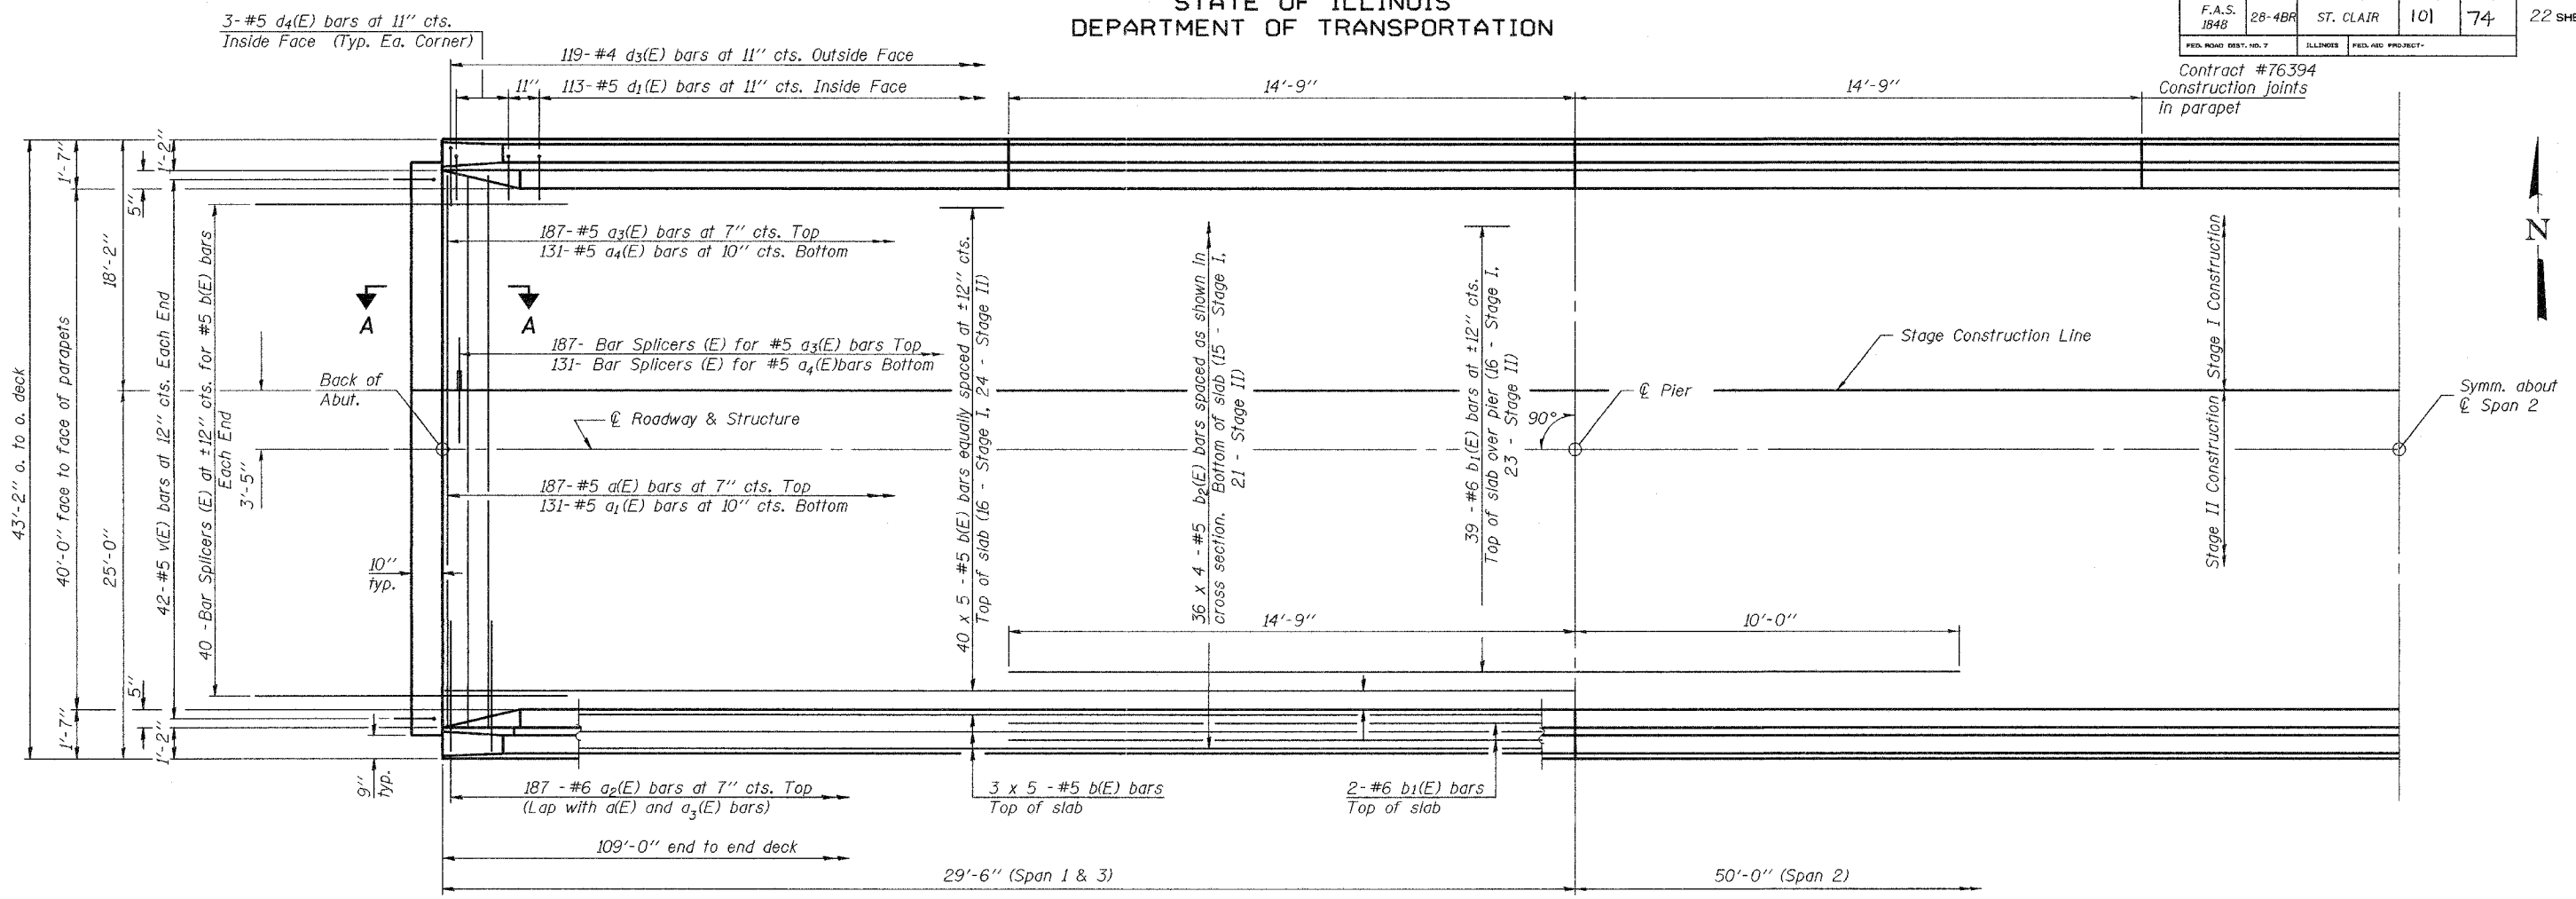

HALF PLAN

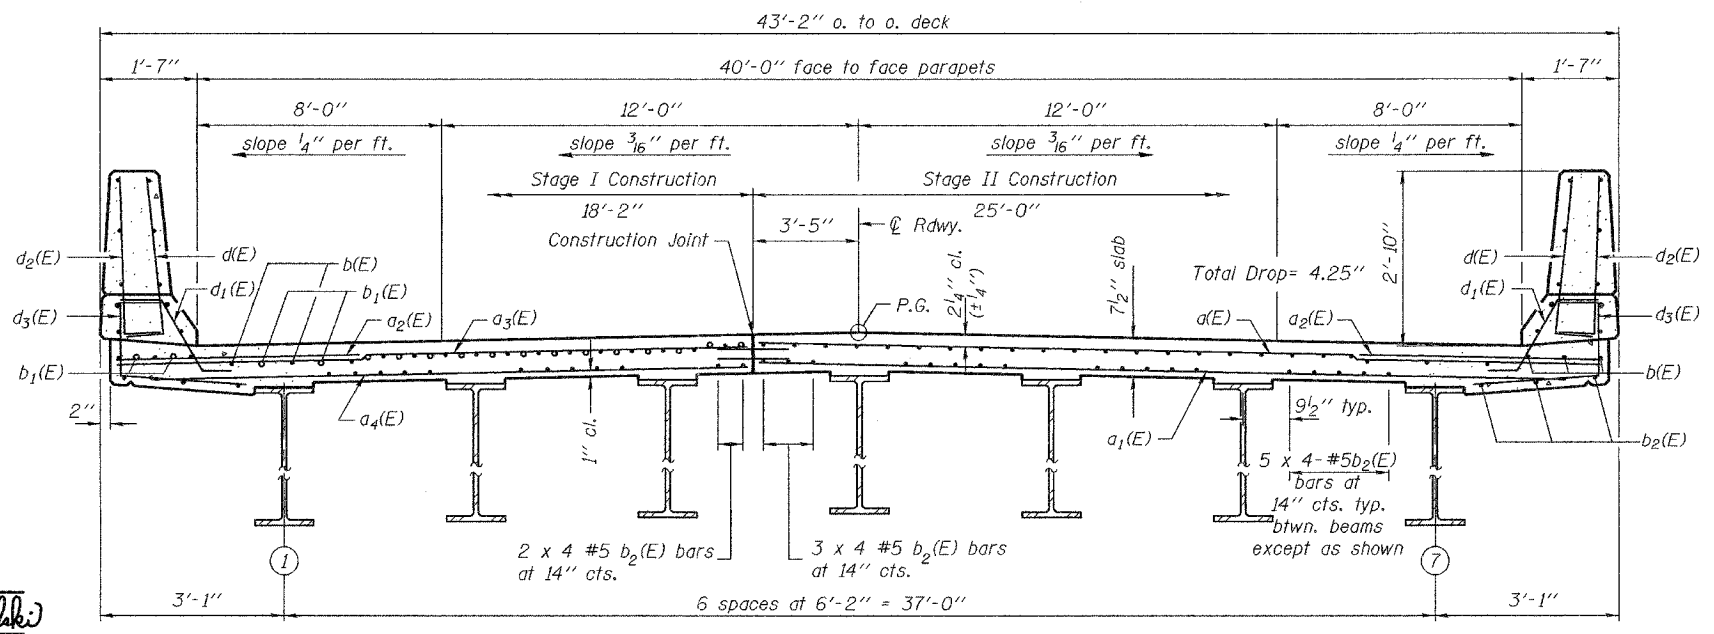

CROSS SECTION

(Looking East)

Notes:  
See Sheet 8 of 22 for superstructure details and Bill of Material.  
Reinforcement bars designated (E) shall be epoxy coated.  
Bars indicated thus 20 x 3-#5 etc. indicates 20 lines of bars with 3 lengths per line.  
See Sheet 8 of 22 for parapet reinforcement.  
For bar splicer details see sheet 18 of 22

**MIN. BAR LAPS**  
#5 bar = 2'-2"

**SUPERSTRUCTURE**  
F.A.S. ROUTE 1848 - SECTION 28-4BR  
ST. CLAIR COUNTY  
STATION 356+18.50  
STRUCTURE NO. 082-0272

DESIGNED	M.D. Cima
CHECKED	R.J.C.
DRAWN	W.D. Collins
CHECKED	M.D.C. R.J.C.

March 17, 2006  
EXAMINED *Thomas J. Domagalaki*  
ENGINEER OF BRIDGE DESIGN  
PASSED *Ralph E. Anderson*  
ENGINEER OF BRIDGES AND STRUCTURES

SI-2-0 10-22-04