


PLOT DATE = 2/21/2006  
 PLOT SCALE = 10.0000' / IN.  
 USER NAME = herbaugh-d

ORIGINAL SURVEYED  
 SURVEY PLOTTED  
 NO. DATE  
 BY DATE

FINAL SURVEYED  
 SURVEY PLOTTED  
 NO. DATE  
 BY DATE

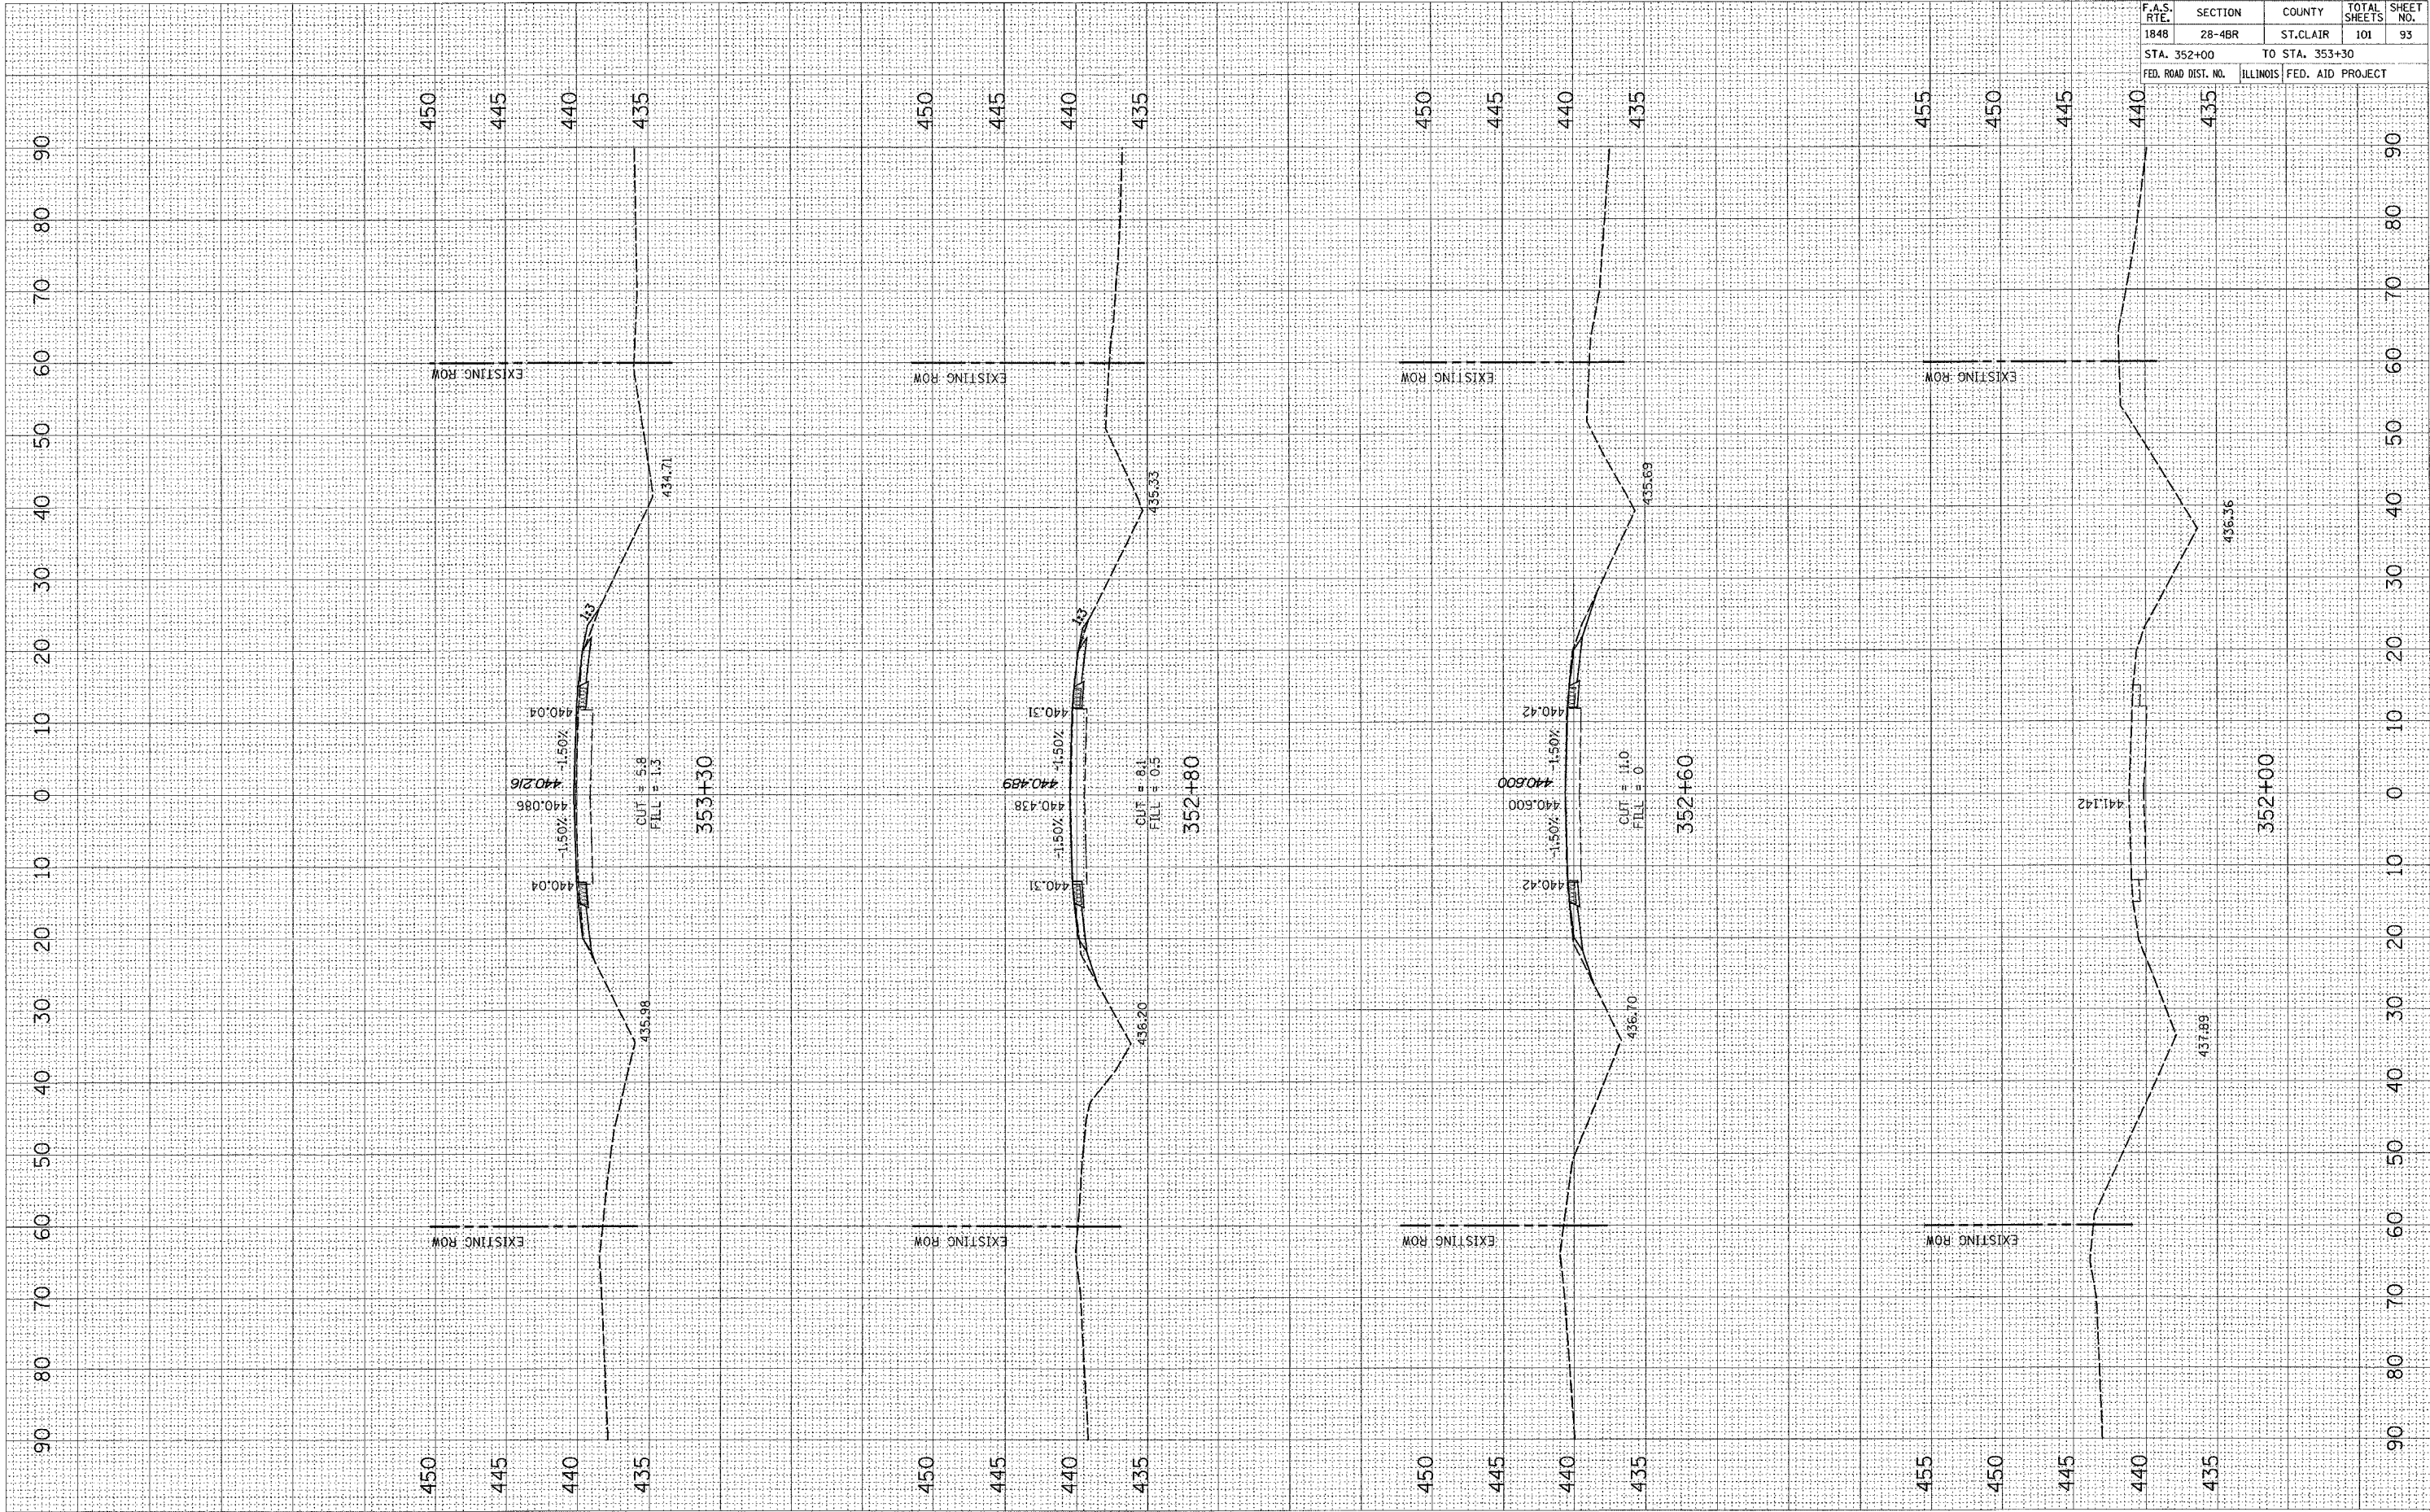

SN 082-0272 MAINLINE

CONTRACT NO. 76394				
F.A.S. RTE.	SECTION	COUNTY	TOTAL SHEETS	SHEET NO.
1848	28-4BR	ST. CLAIR	101	93
STA. 352+00		TO STA. 353+30		
FED. ROAD DIST. NO.		ILLINOIS FED. AID PROJECT		