


PLOT DATE = 2/9/2006
 FILE NAME = c:\p1\2006\plan\sheet\p1\p1.dwg
 PLOT SCALE = 10.0000 / IN.
 USER NAME = hurbaugh-d

ORIGINAL SURVEYED BY DATE
 SURVEYED PLOTTED BY DATE
 NOTE BOOK NO. AREAS CHECKED

FINAL SURVEYED BY DATE
 SURVEYED PLOTTED BY DATE
 NOTE BOOK NO. AREAS CHECKED

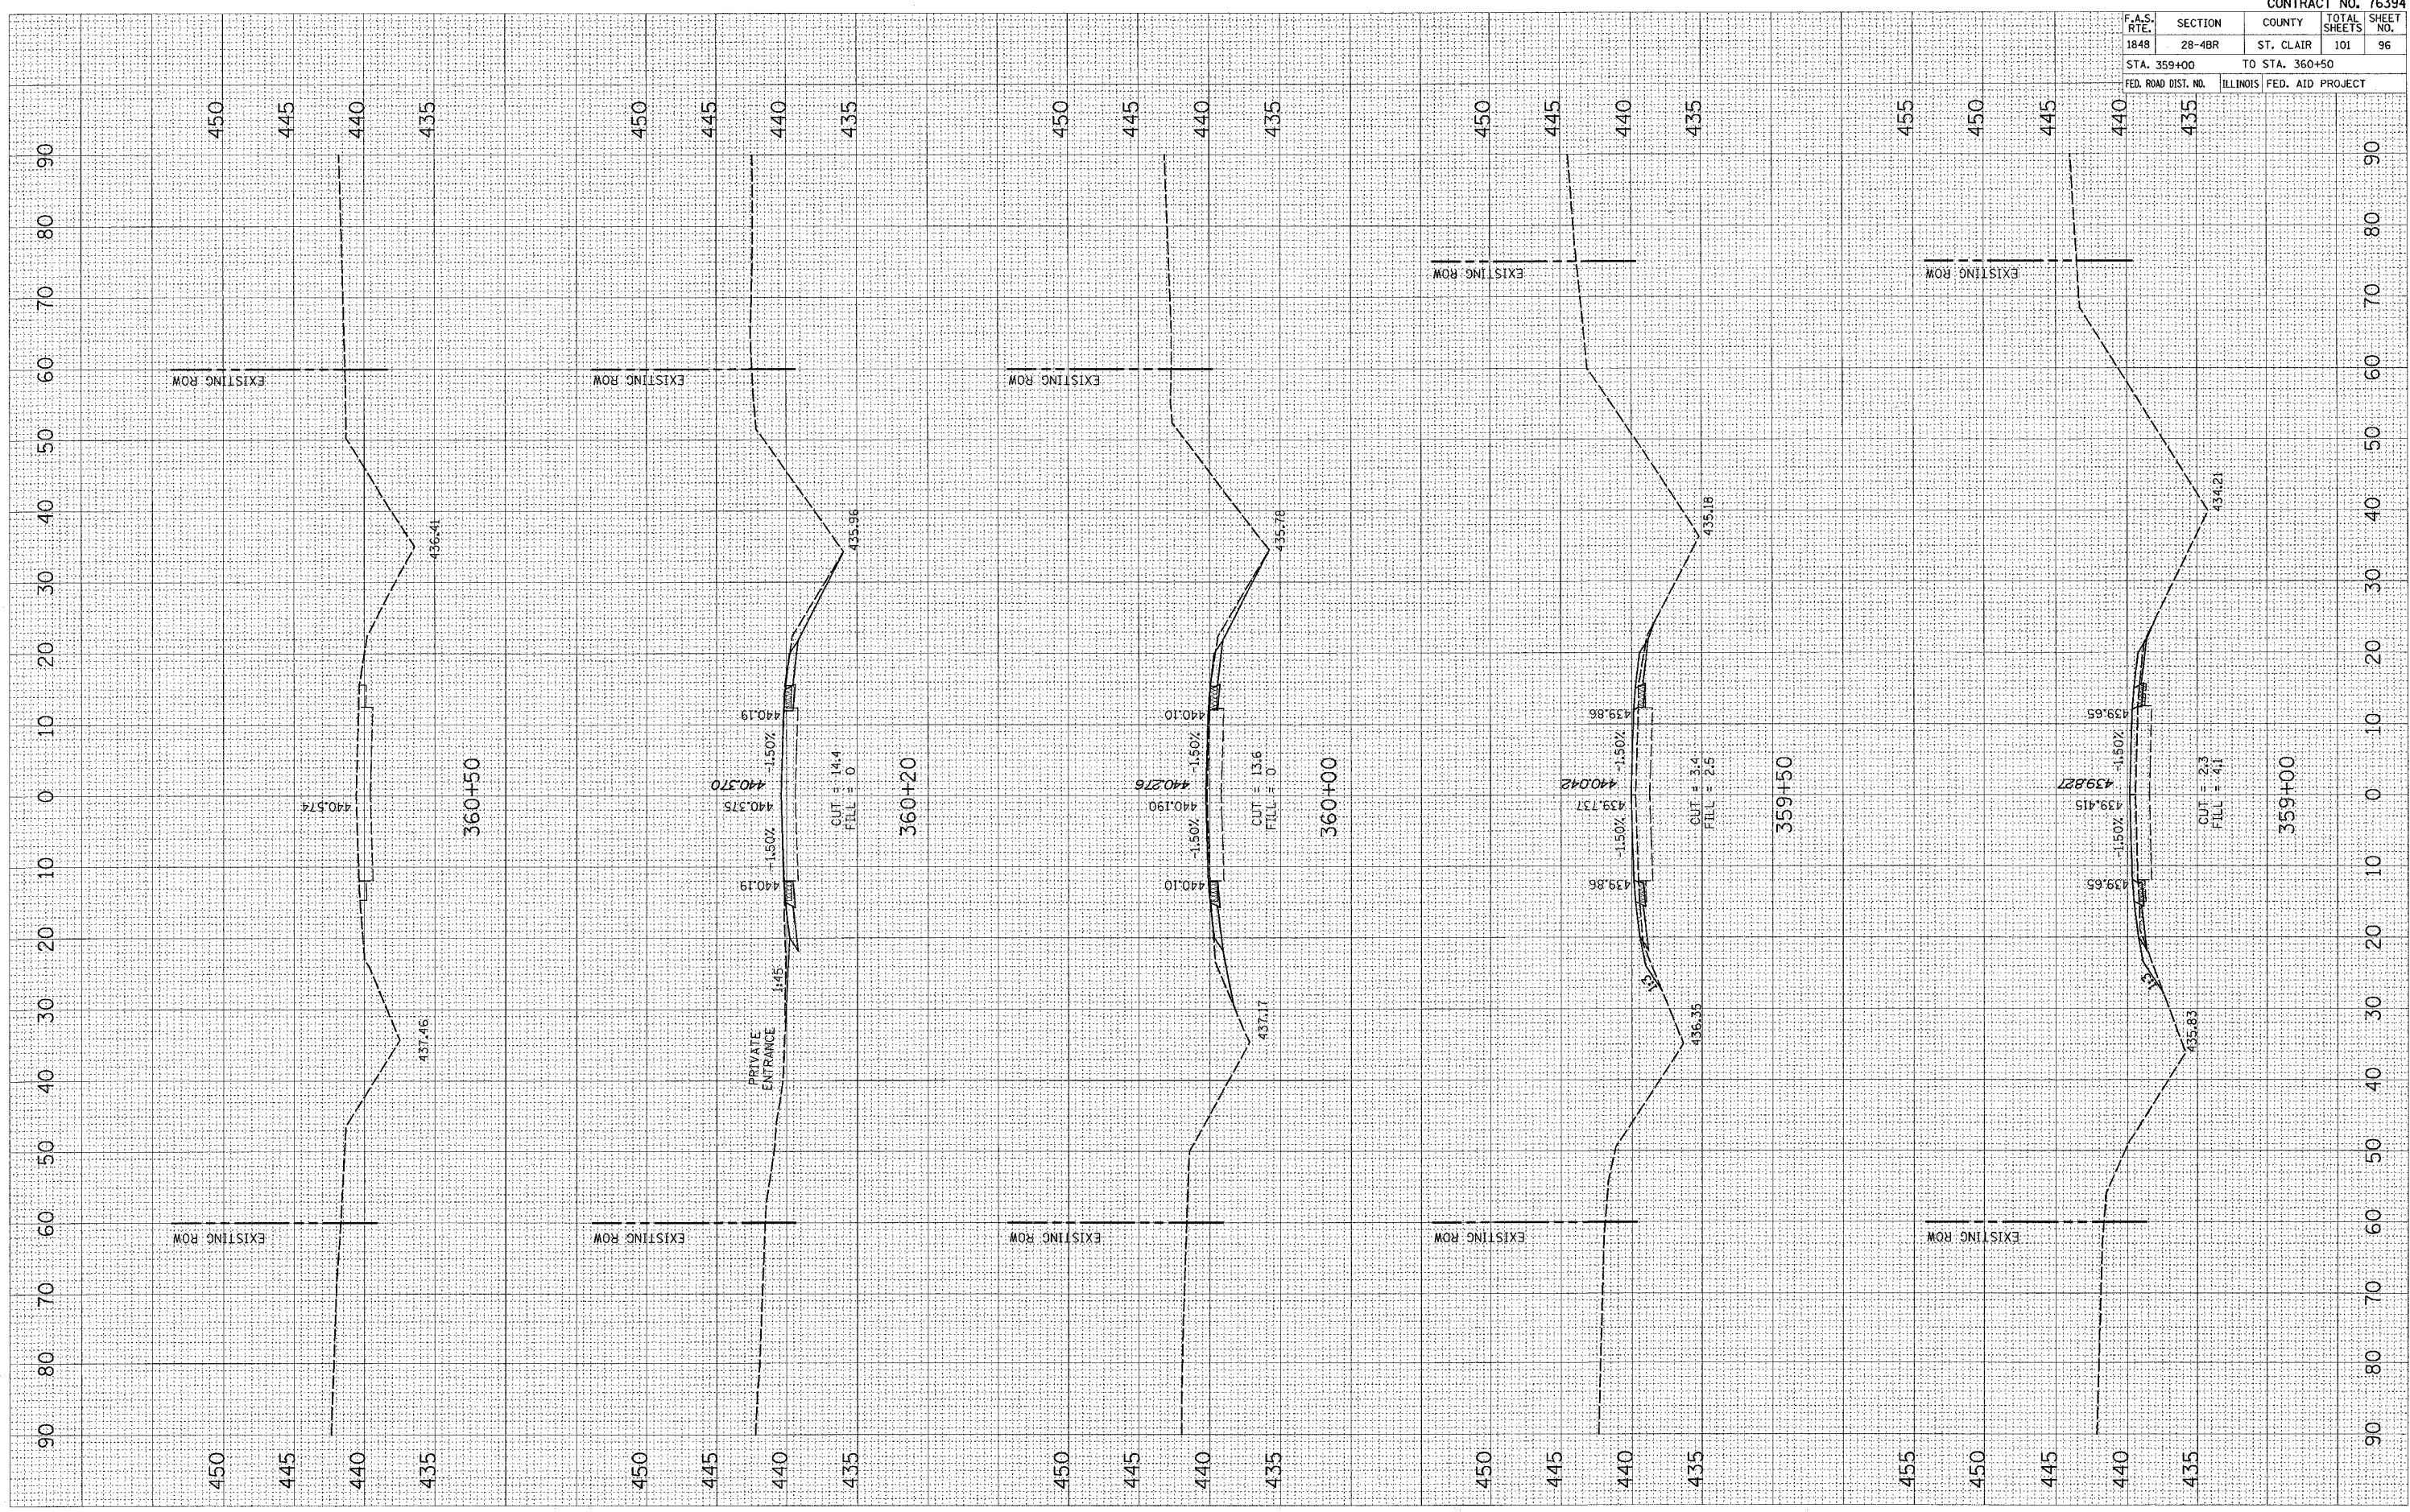

CONTRACT NO. 76394				
F.A.S. RTE.	SECTION	COUNTY	TOTAL SHEETS	SHEET NO.
1848	28-4BR	ST. CLAIR	101	96
STA. 359+00		TO STA. 360+50		
FED. ROAD DIST. NO.		ILLINOIS FED. AID PROJECT		