


PLOT DATE = 2/9/2006
 FILE NAME = c:\projects\add2100\plan\sn082-0272.dwg
 PLOT SCALE = 10.0000 / IN.
 USER NAME = harbaugh-d

ORIGINAL SURVEY BY DATE
 SURVEYED _____ BY _____ DATE _____
 PLOTTED _____
 AREAS CHECKED _____

FINAL SURVEY BY DATE
 SURVEYED _____ BY _____ DATE _____
 PLOTTED _____
 AREAS CHECKED _____

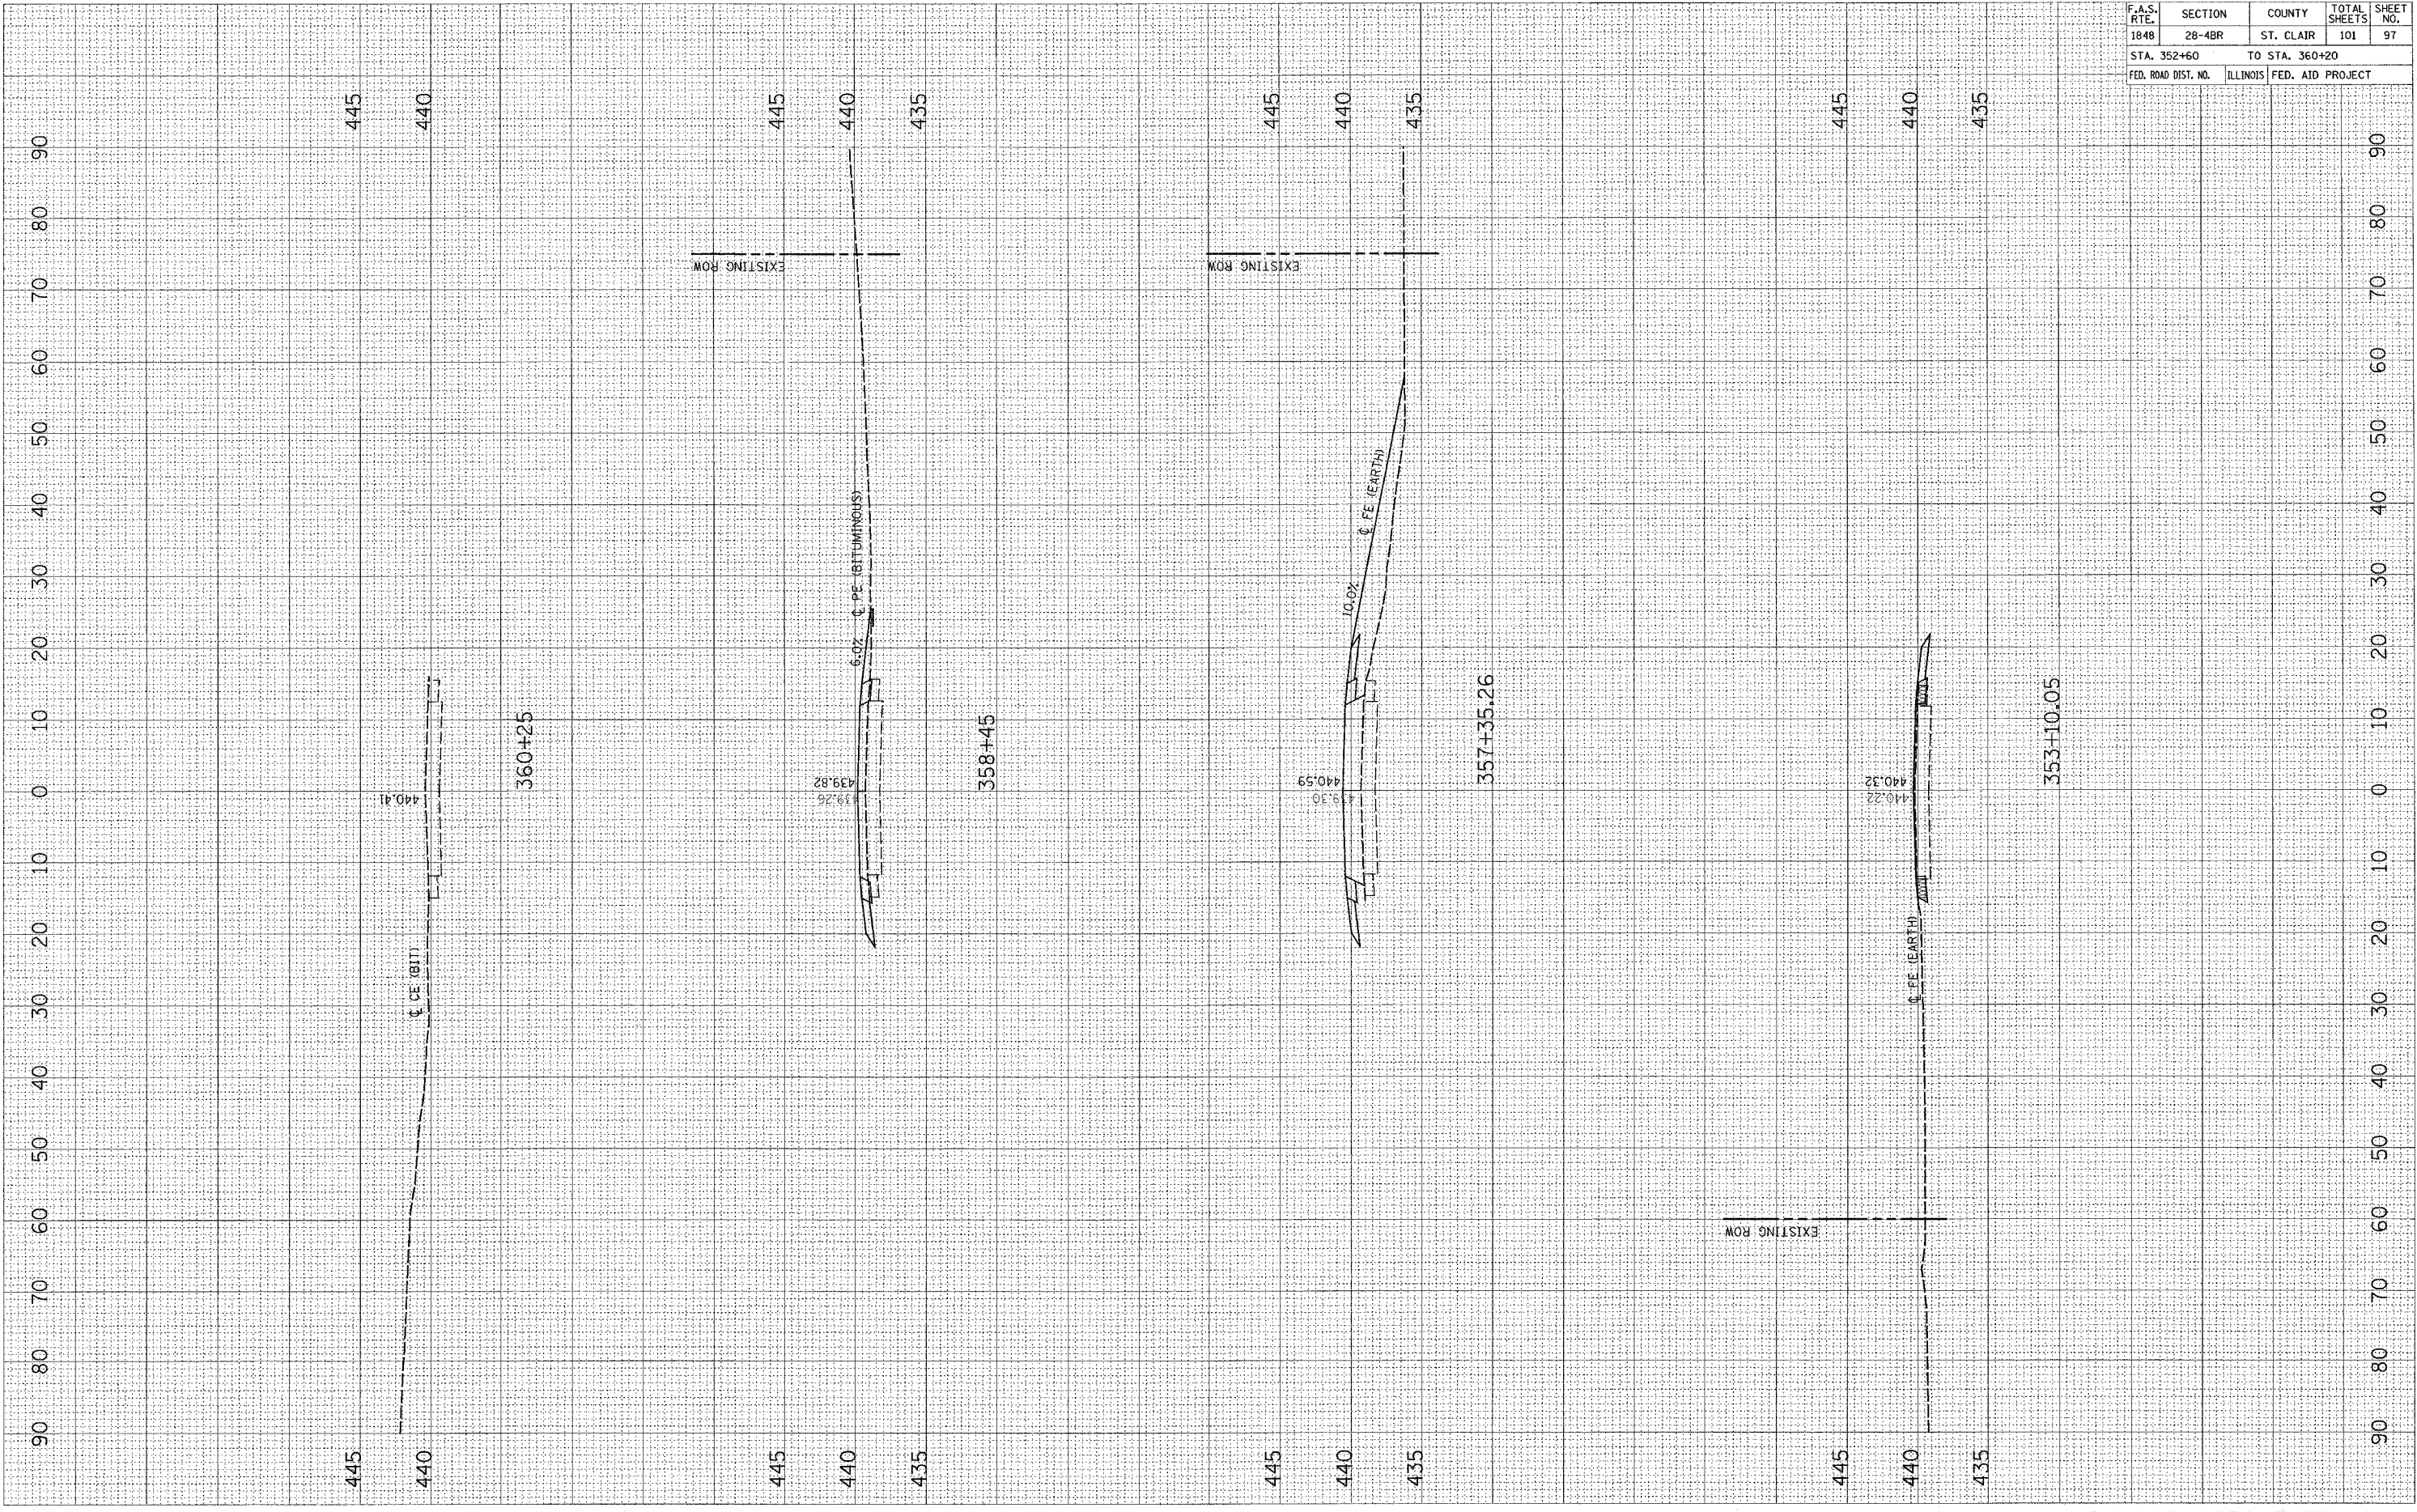

CONTRACT NO. 76394			
F.A.S. RTE.	SECTION	COUNTY	TOTAL SHEETS
1848	28-4BR	ST. CLAIR	101
STA. 352+60		TO STA. 360+20	
FED. ROAD DIST. NO.	ILLINOIS	FED. AID PROJECT	