


PLOT DATE = 2/9/2006
 FILE NAME = c:\pvc\pvc19\ad1240\plan\channel\channel.dwg
 PLOT SCALE = 18.0000 / IN.
 USER NAME = harbaughd

ORIGINAL SURVEY BY DATE
 SURVEYED _____ BY _____ DATE _____
 NOTE BOOK _____
 TEMPLATE _____
 AREAS _____
 AREAS CHECKED _____

FINAL SURVEY BY DATE
 SURVEYED _____ BY _____ DATE _____
 NOTE BOOK _____
 TEMPLATE _____
 AREAS _____
 AREAS CHECKED _____

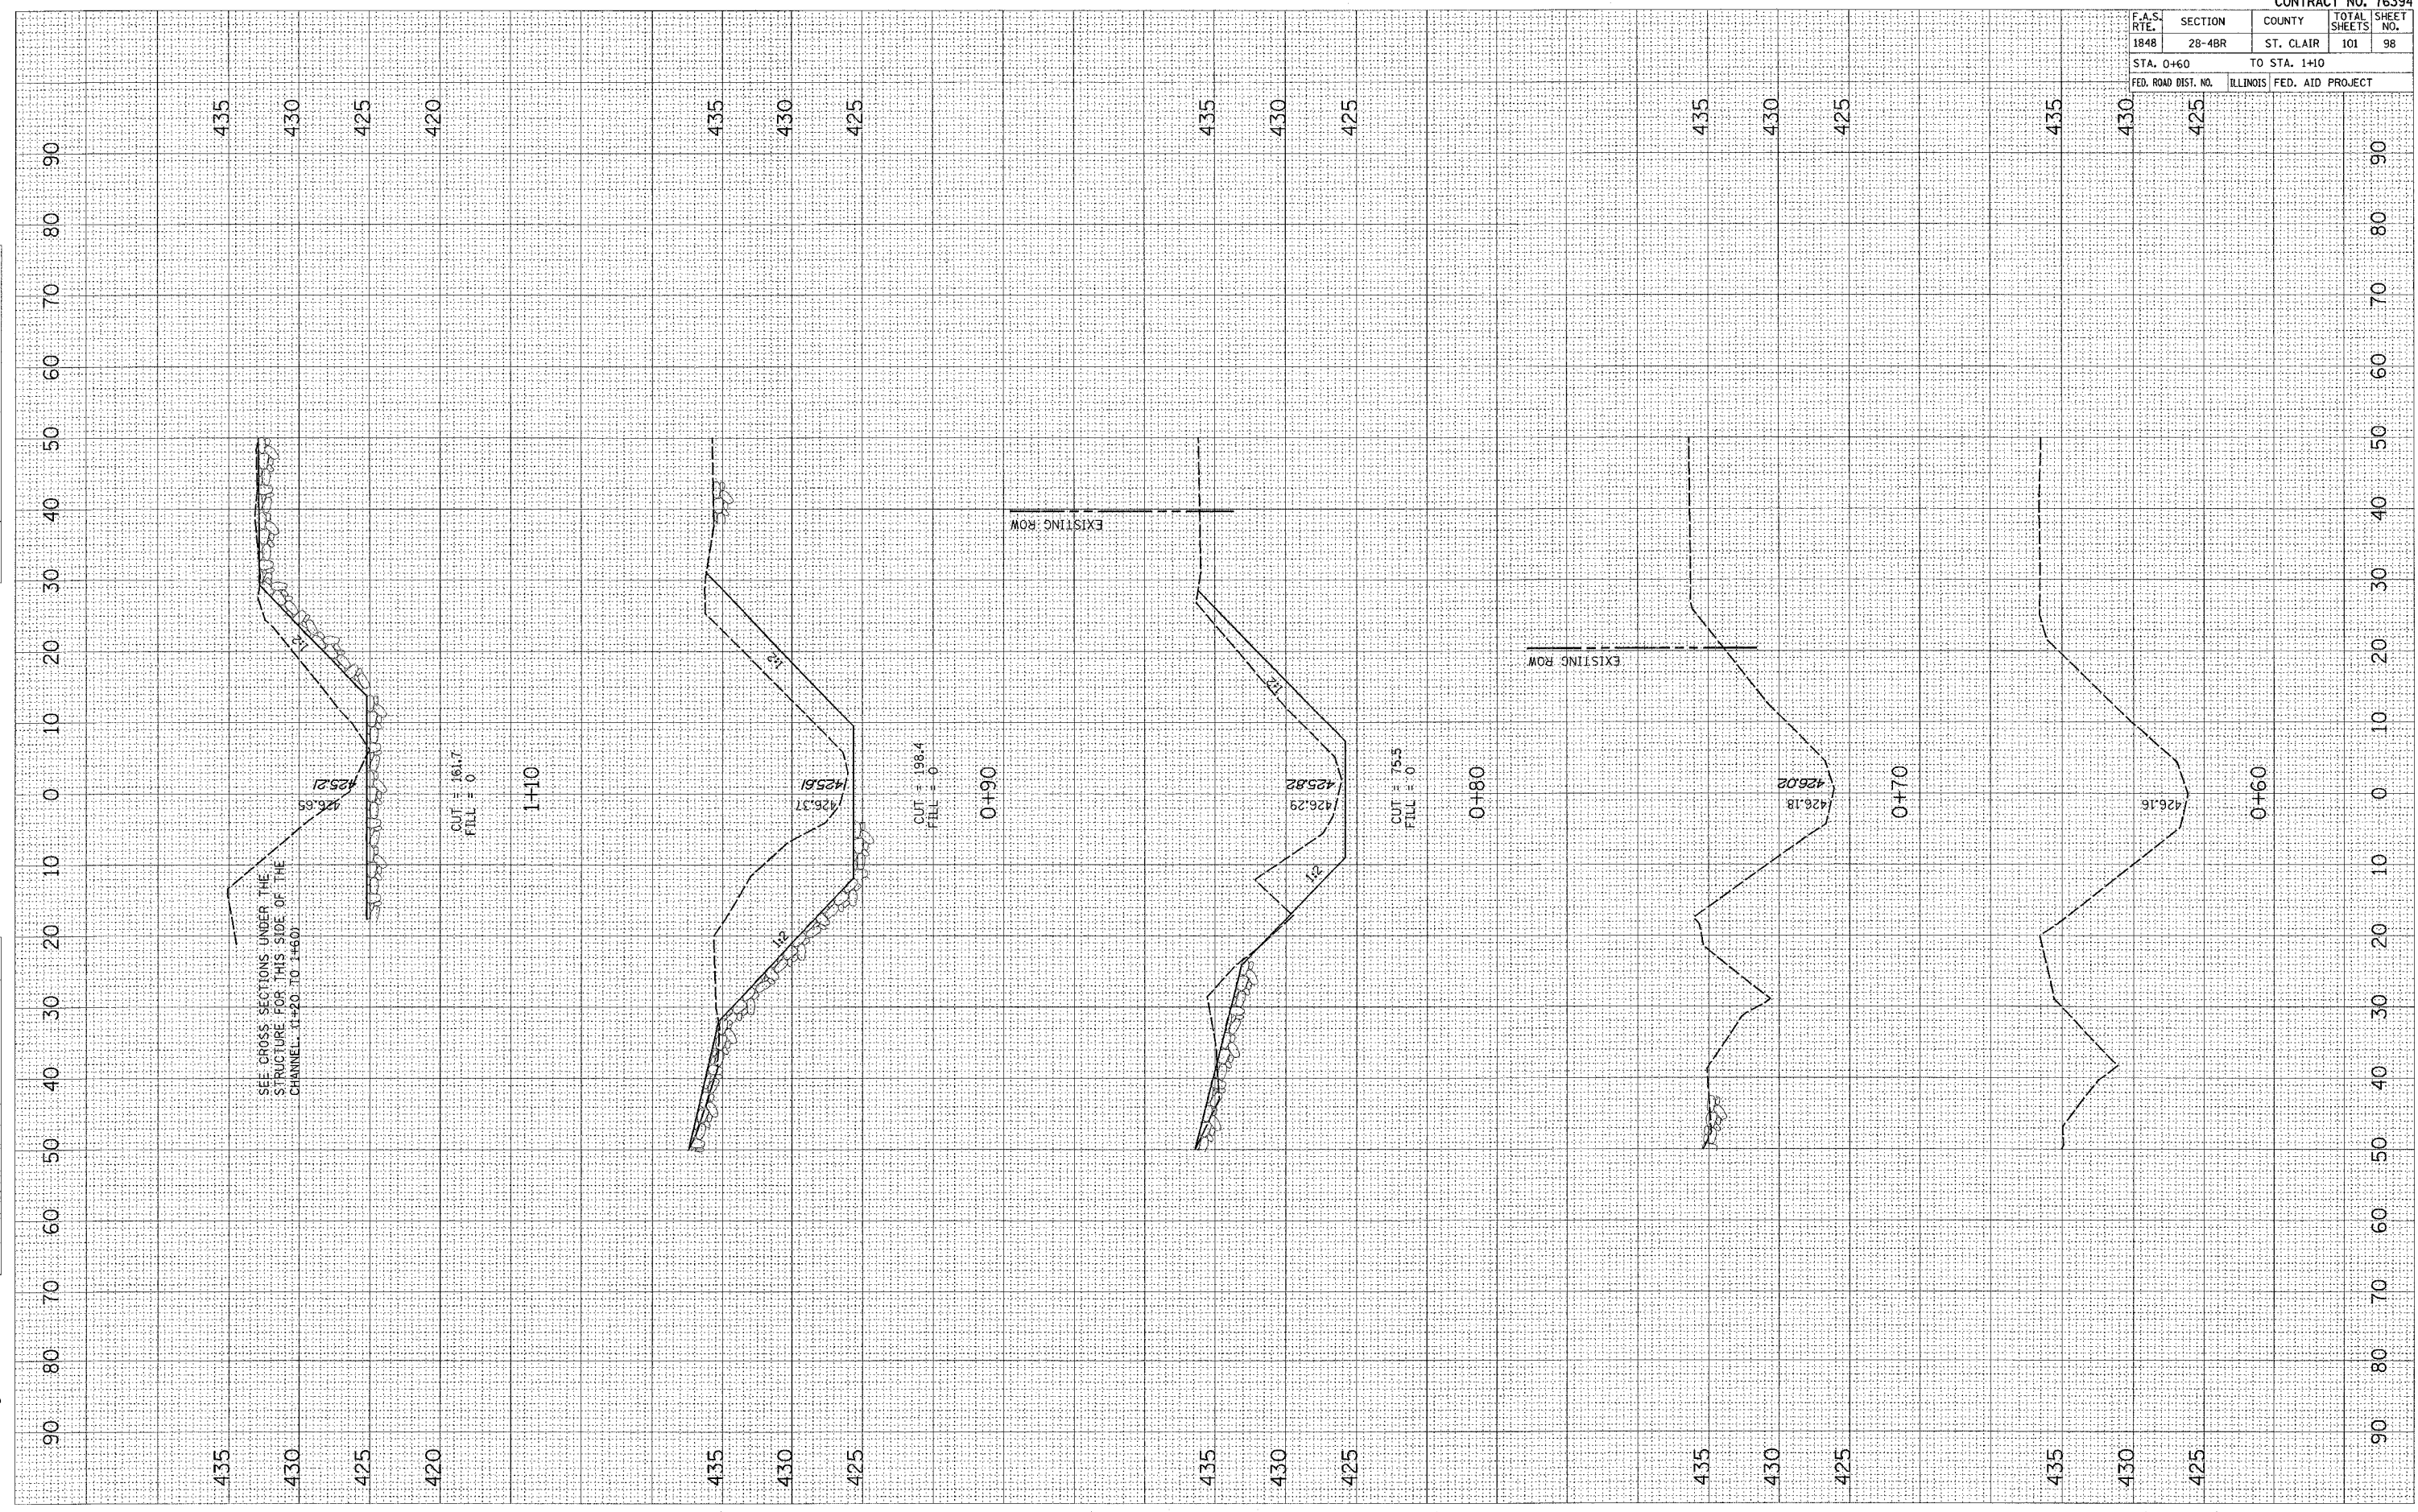

CONTRACT NO. 76394				
F.A.S. RTE.	SECTION	COUNTY	TOTAL SHEETS	SHEET NO.
1848	28-4BR	ST. CLAIR	101	98
STA. 0+60		TO STA. 1+10		
FED. ROAD DIST. NO.	ILLINOIS	FED. AID PROJECT		