


PLOT DATE = 2/25/2006
 FILE NAME = c:\pcc\pcc\ed12400\plan\sn082-0272\channel.dgn
 PLOT SCALE = 10.0000' / IN.
 USER NAME = harbaughd

ORIGINAL SURVEY
 SURVEYED _____ BY _____ DATE _____
 PLOTTED _____
 NOTE BOOK _____
 AREAS CHECKED _____
 NO. _____

FINAL SURVEY
 SURVEYED _____ BY _____ DATE _____
 PLOTTED _____
 NOTE BOOK _____
 AREAS CHECKED _____
 NO. _____

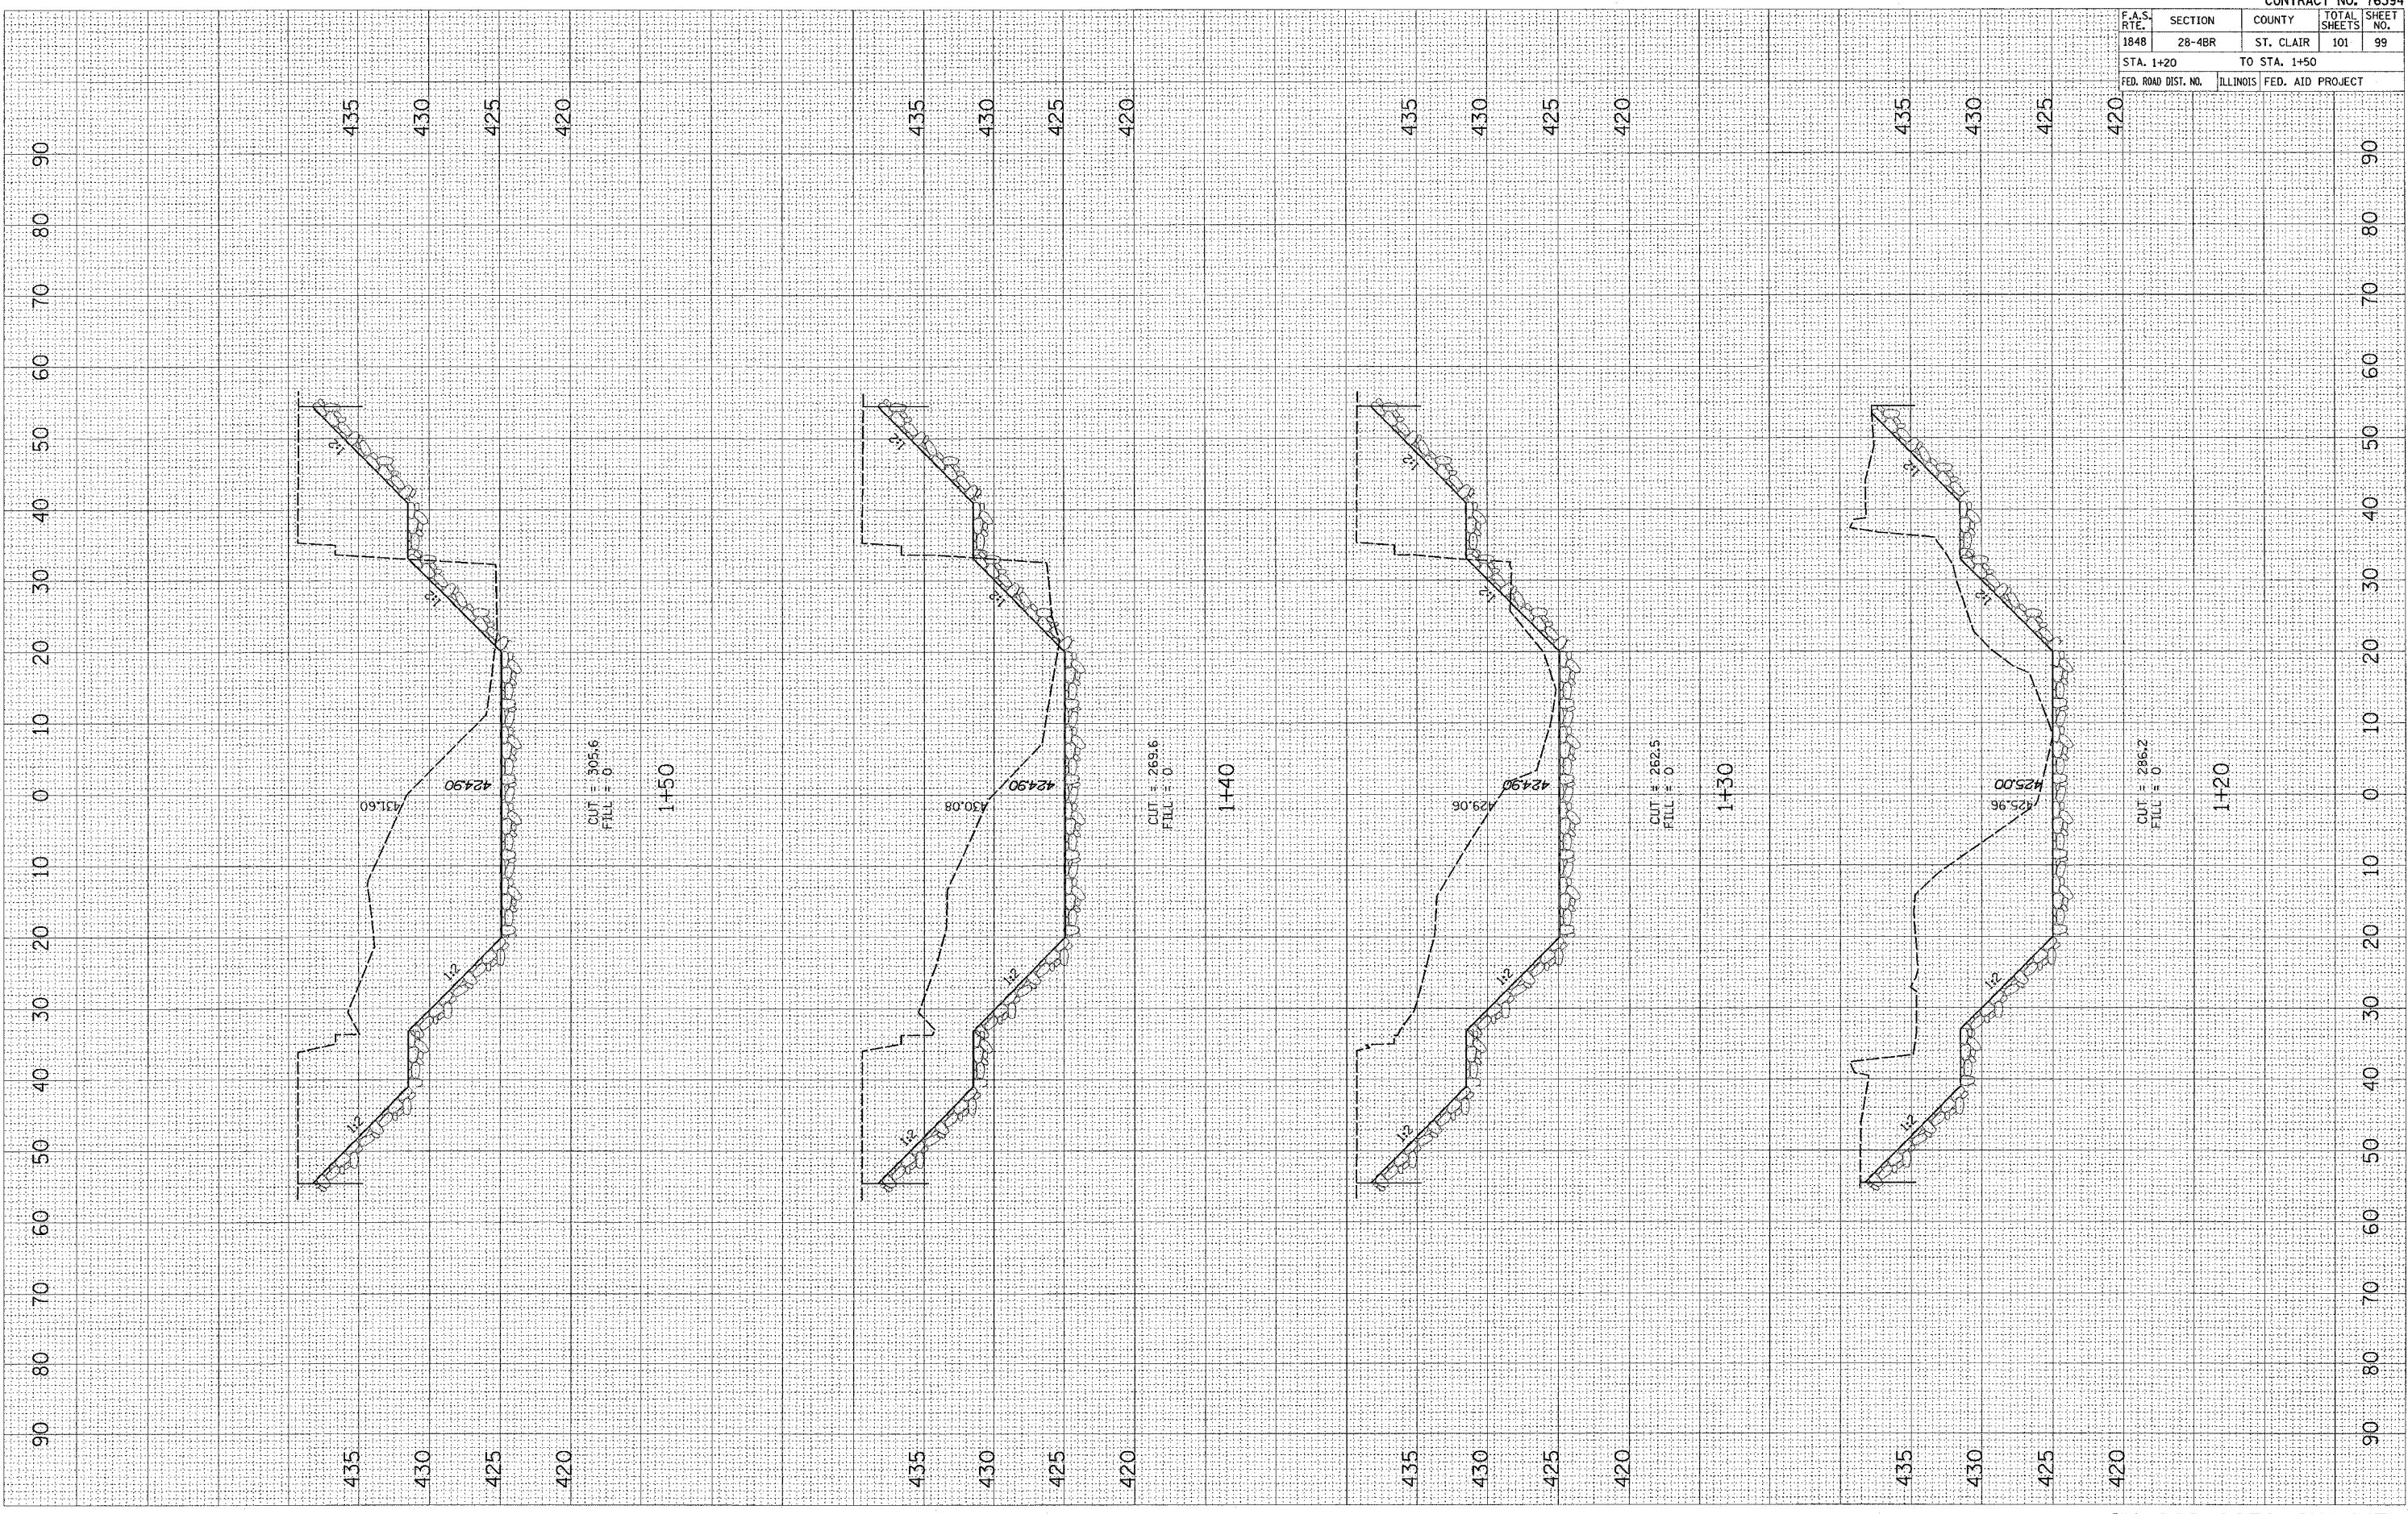

CONTRACT NO. 76394				
F.A.S. RTE.	SECTION	COUNTY	TOTAL SHEETS	SHEET NO.
1848	28-4BR	ST. CLAIR	101	99
STA. 1+20		TO STA. 1+50		
FED. ROAD DIST. NO.		ILLINOIS FED. AID PROJECT		