


PLOT DATE = 2/9/2006
 FILE NAME = c:\arcgis\arcview\2490\plan\sn082-0272.dwg
 USER NAME = harbaughd

ORIGINAL SURVEY PLOTTED
 SURVEY PLOTTED
 NOTE BOOK TEMPLATE
 NO. AREAS CHECKED

FINAL SURVEY PLOTTED
 SURVEY PLOTTED
 NOTE BOOK TEMPLATE
 NO. AREAS CHECKED

BY DATE

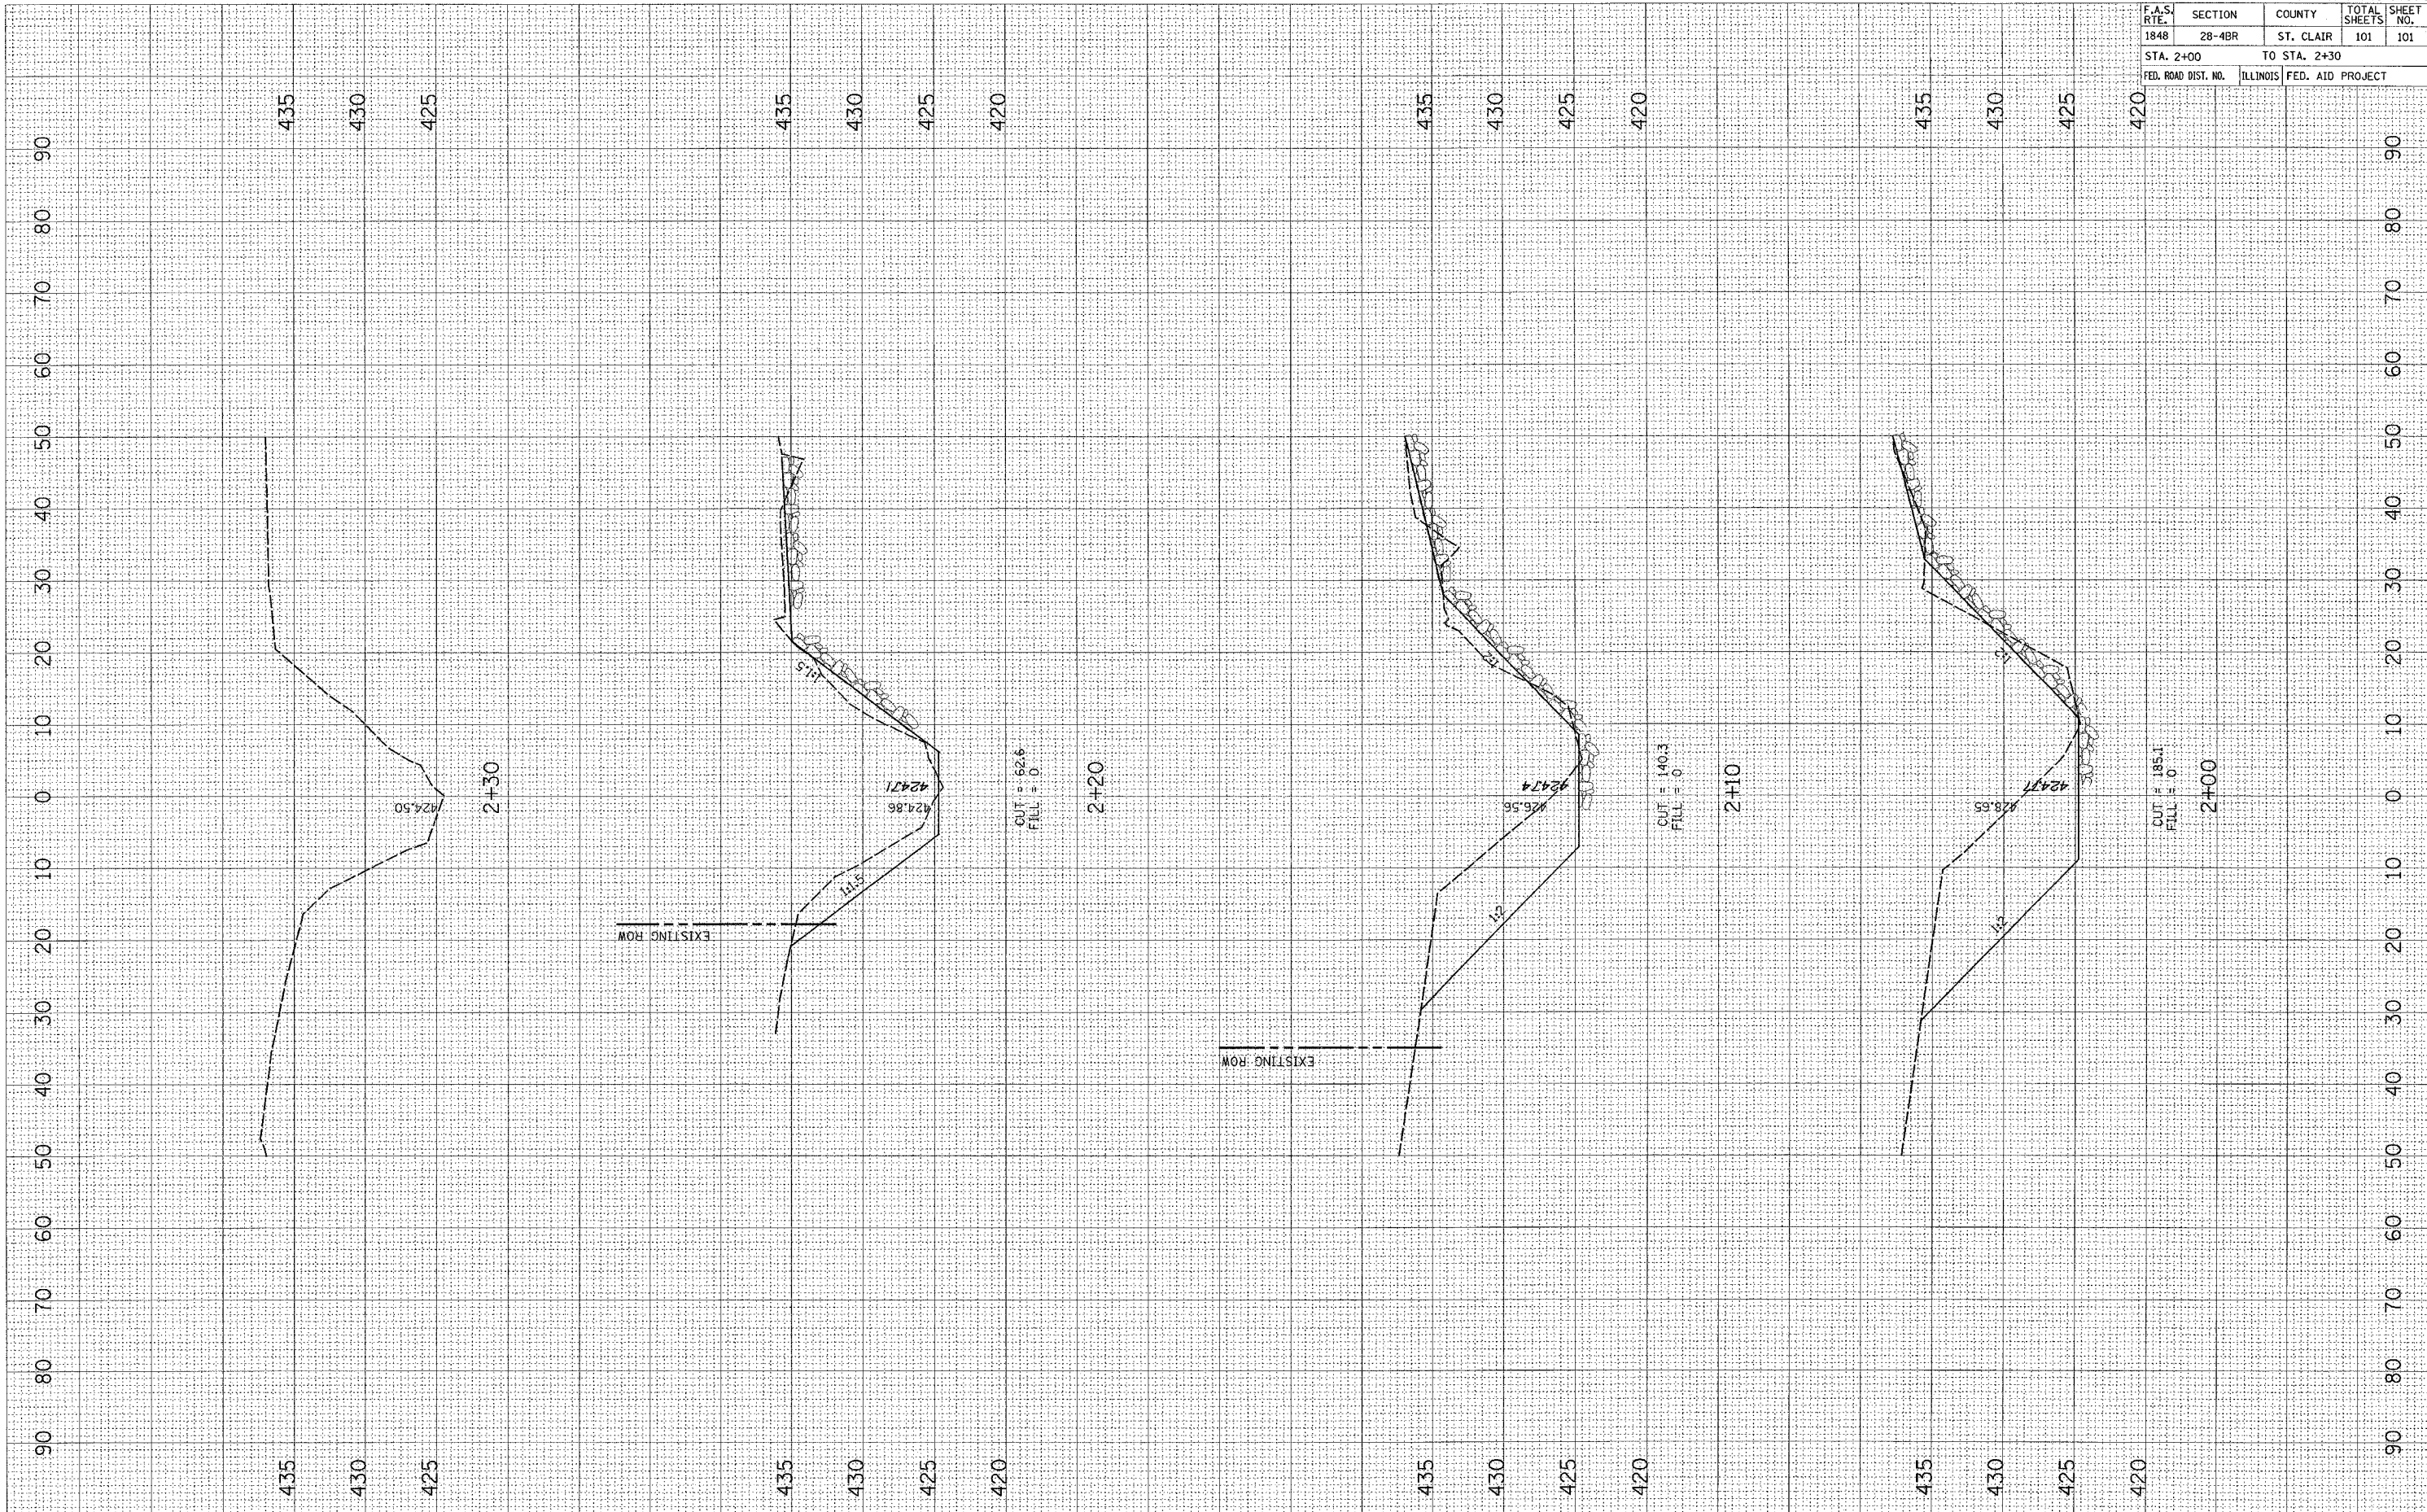

CONTRACT NO. 76394				
F.A.S. RTE.	SECTION	COUNTY	TOTAL SHEETS	SHEET NO.
1848	28-4BR	ST. CLAIR	101	101
STA. 2+00 TO STA. 2+30				
FED. ROAD DIST. NO.		ILLINOIS	FED. AID PROJECT	

SN 082-0272 CHANNEL