

USGS DATUM
5TH GA(1929)


F.A. RTE.	SECTION	COUNTY	TOTAL SHEETS	SHEET NO.
595	1 - 1	ROCK ISLAND	239	27
STA 85+00		TO STA 91+00		
FED. RD DIST. NO.	ILLINOIS FED. AID PROJECT			
	CONTRACT # 84986			

PLAN
DESIGNED
PLOTTED
CHECKED
DATE
BY
NOTE BOOK
REVISIONS
NO.
DATE
BY
STRUCTURE NOTATIONS (S/N)

PROFILE
DESIGNED
PLOTTED
CHECKED
DATE
BY
NOTE BOOK
REVISIONS
NO.
DATE
BY
STRUCTURE NOTATIONS (S/N)

LEGEND

- TREE REMOVAL, ACRE
- TREE REMOVAL

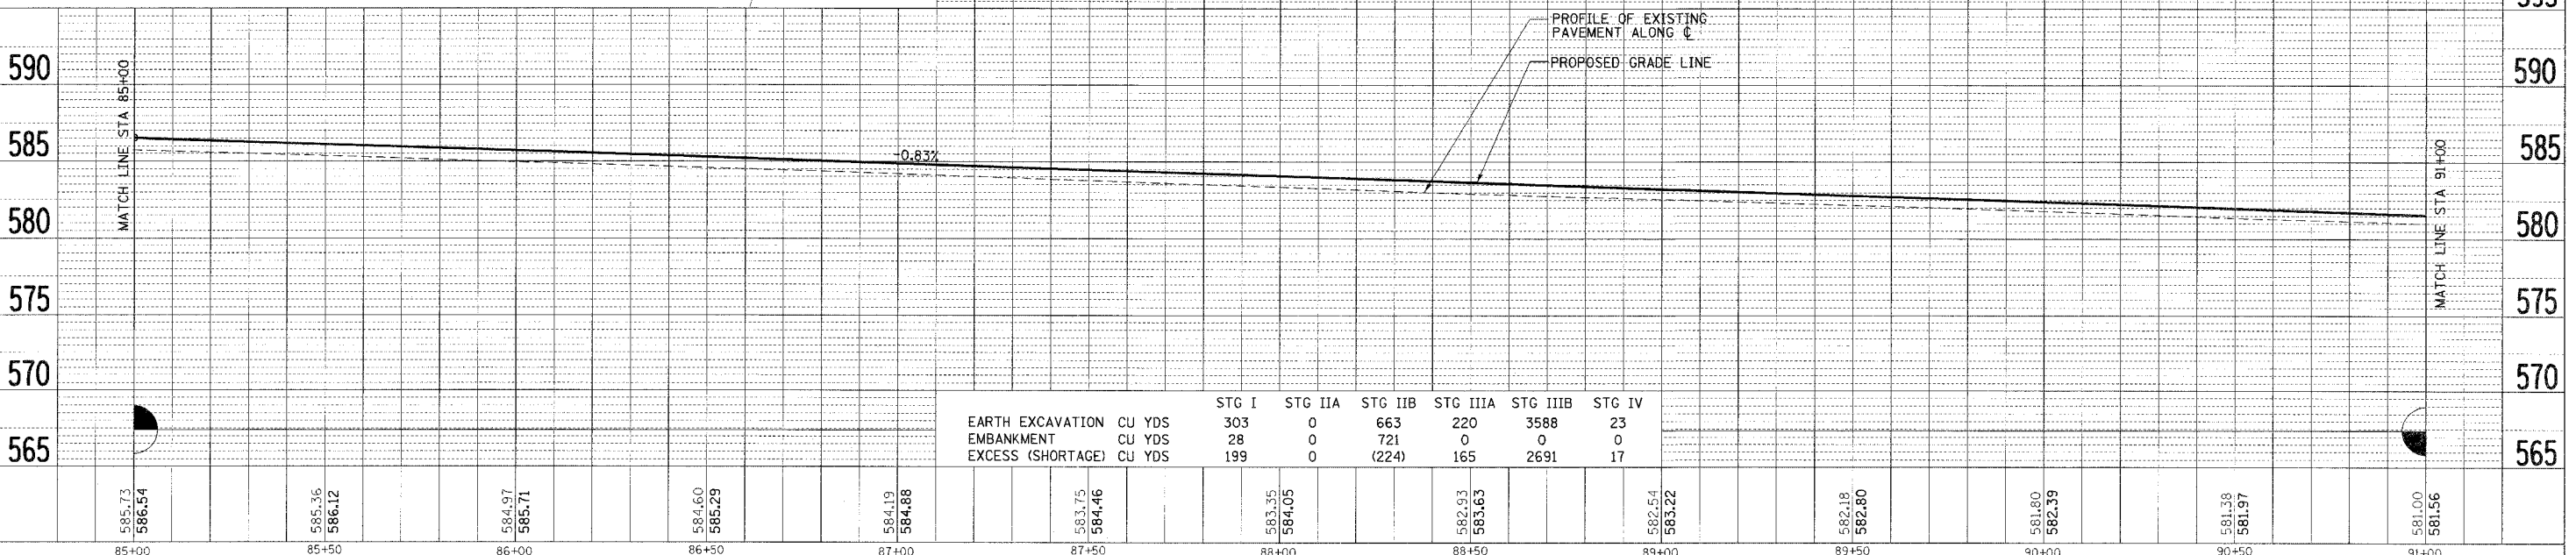

	STG I	STG IIA	STG IIB	STG IIIA	STG IIIB	STG IV
EARTH EXCAVATION CU YDS	303	0	663	220	3588	23
EMBANKMENT CU YDS	28	0	721	0	0	0
EXCESS (SHORTAGE) CU YDS	199	0	(224)	165	2691	17

PLAN & PROFILE - F.A. 595 (IL RTE 5)