
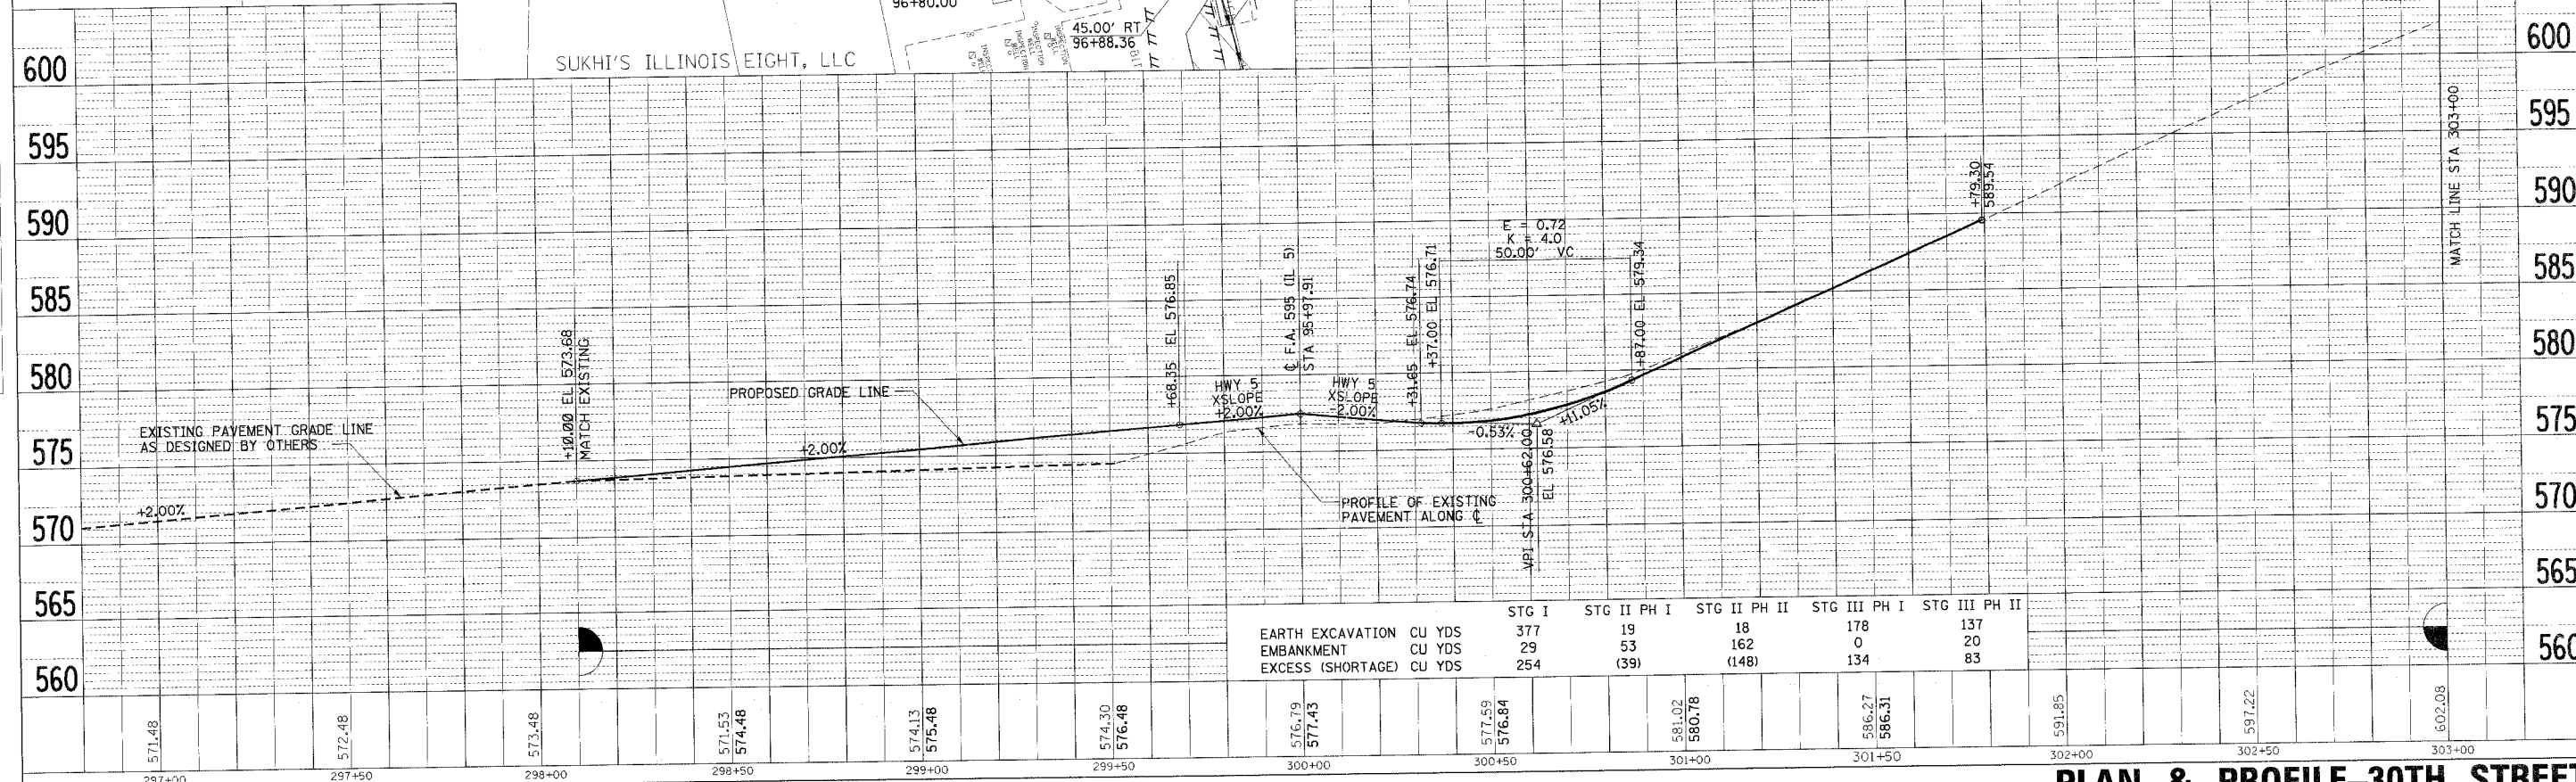


F.A. RTE.	SECTION	COUNTY	TOTAL SHEETS	SHEET NO.
595	1 - 1	ROCK ISLAND	239	35
STA 298+10		TO STA 303+00		
FED. ROAD DIST. NO.		ILLINOIS FED. AID PROJECT		CONTRACT # 84986

USGS DATUM  
5TH GA(1929)

30th STREET SOUTH OF BLACKHAWK ROAD WAS RECENTLY RECONSTRUCTED BY OTHERS. THE PAVEMENT, STORM SEWER AND WATER LINES ARE TAKEN FROM DESIGN PLANS. AS BUILT LOCATION MAY VARY.

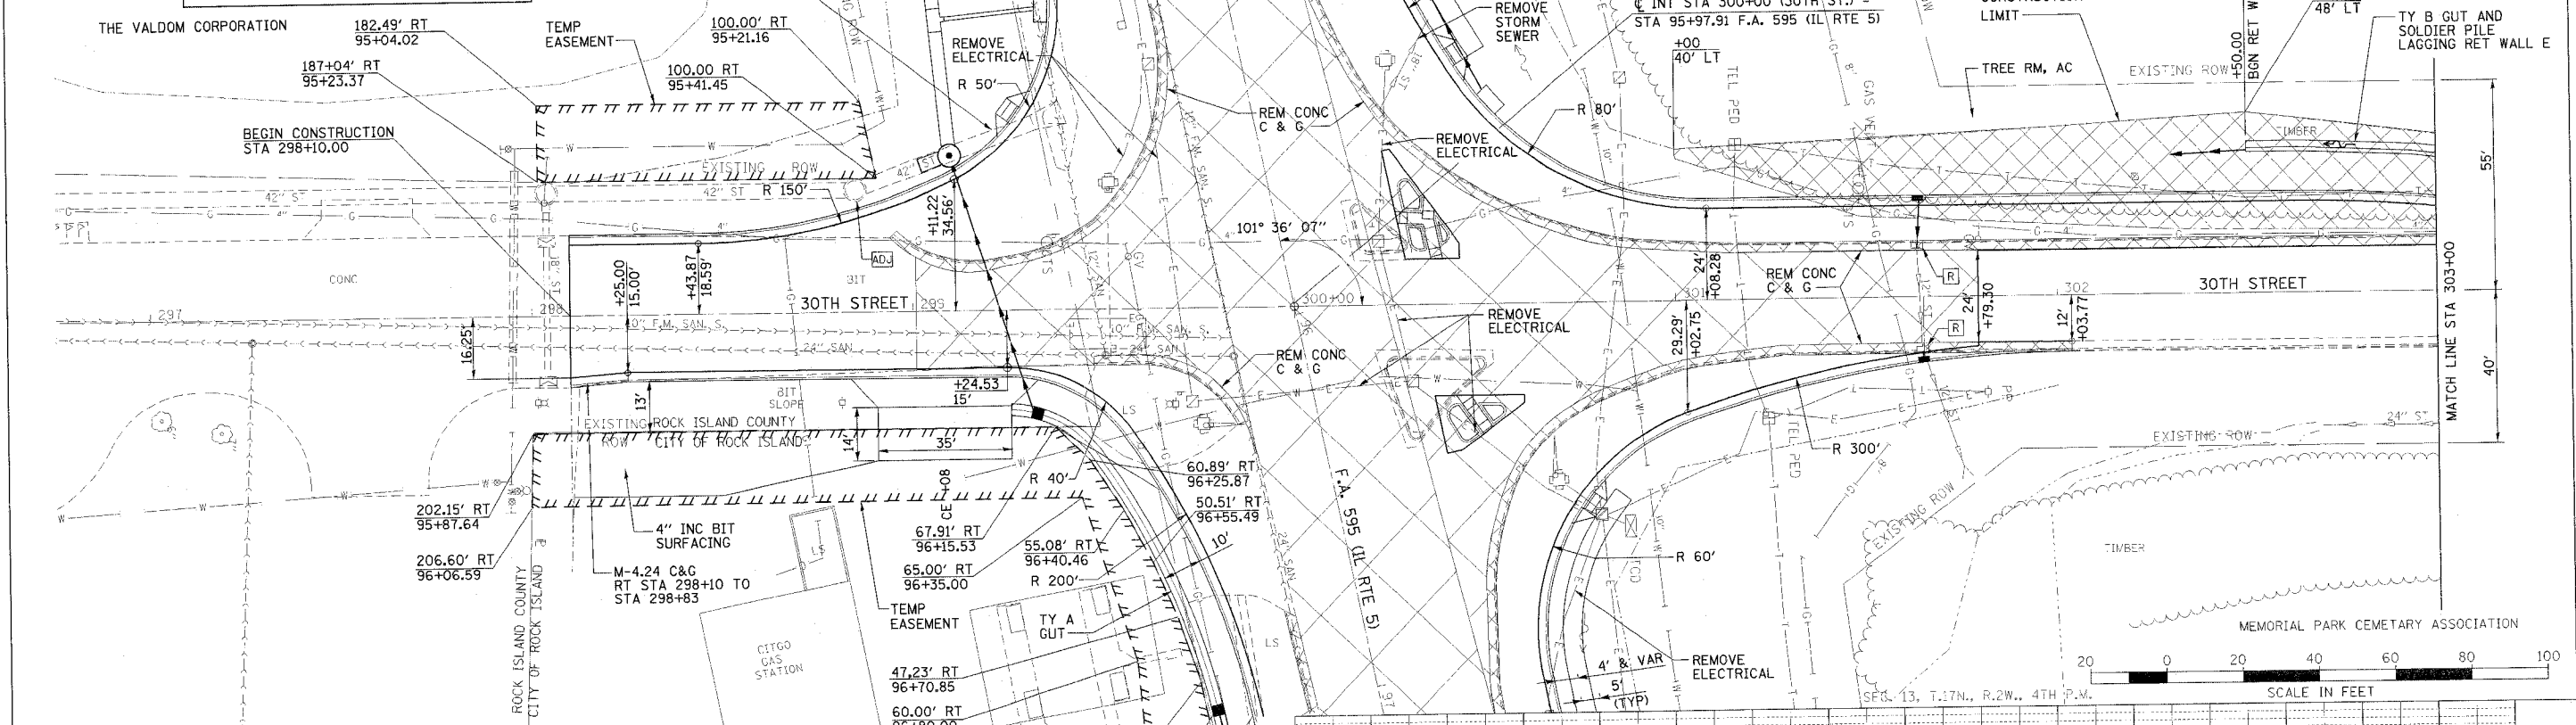

	STG I	STG II PH I	STG II PH II	STG III PH I	STG III PH II
EARTH EXCAVATION CU YDS	377	19	18	178	137
EMBANKMENT CU YDS	29	53	162	0	20
EXCESS (SHORTAGE) CU YDS	254	(39)	(148)	134	83

**PLAN & PROFILE-30TH STREET**