
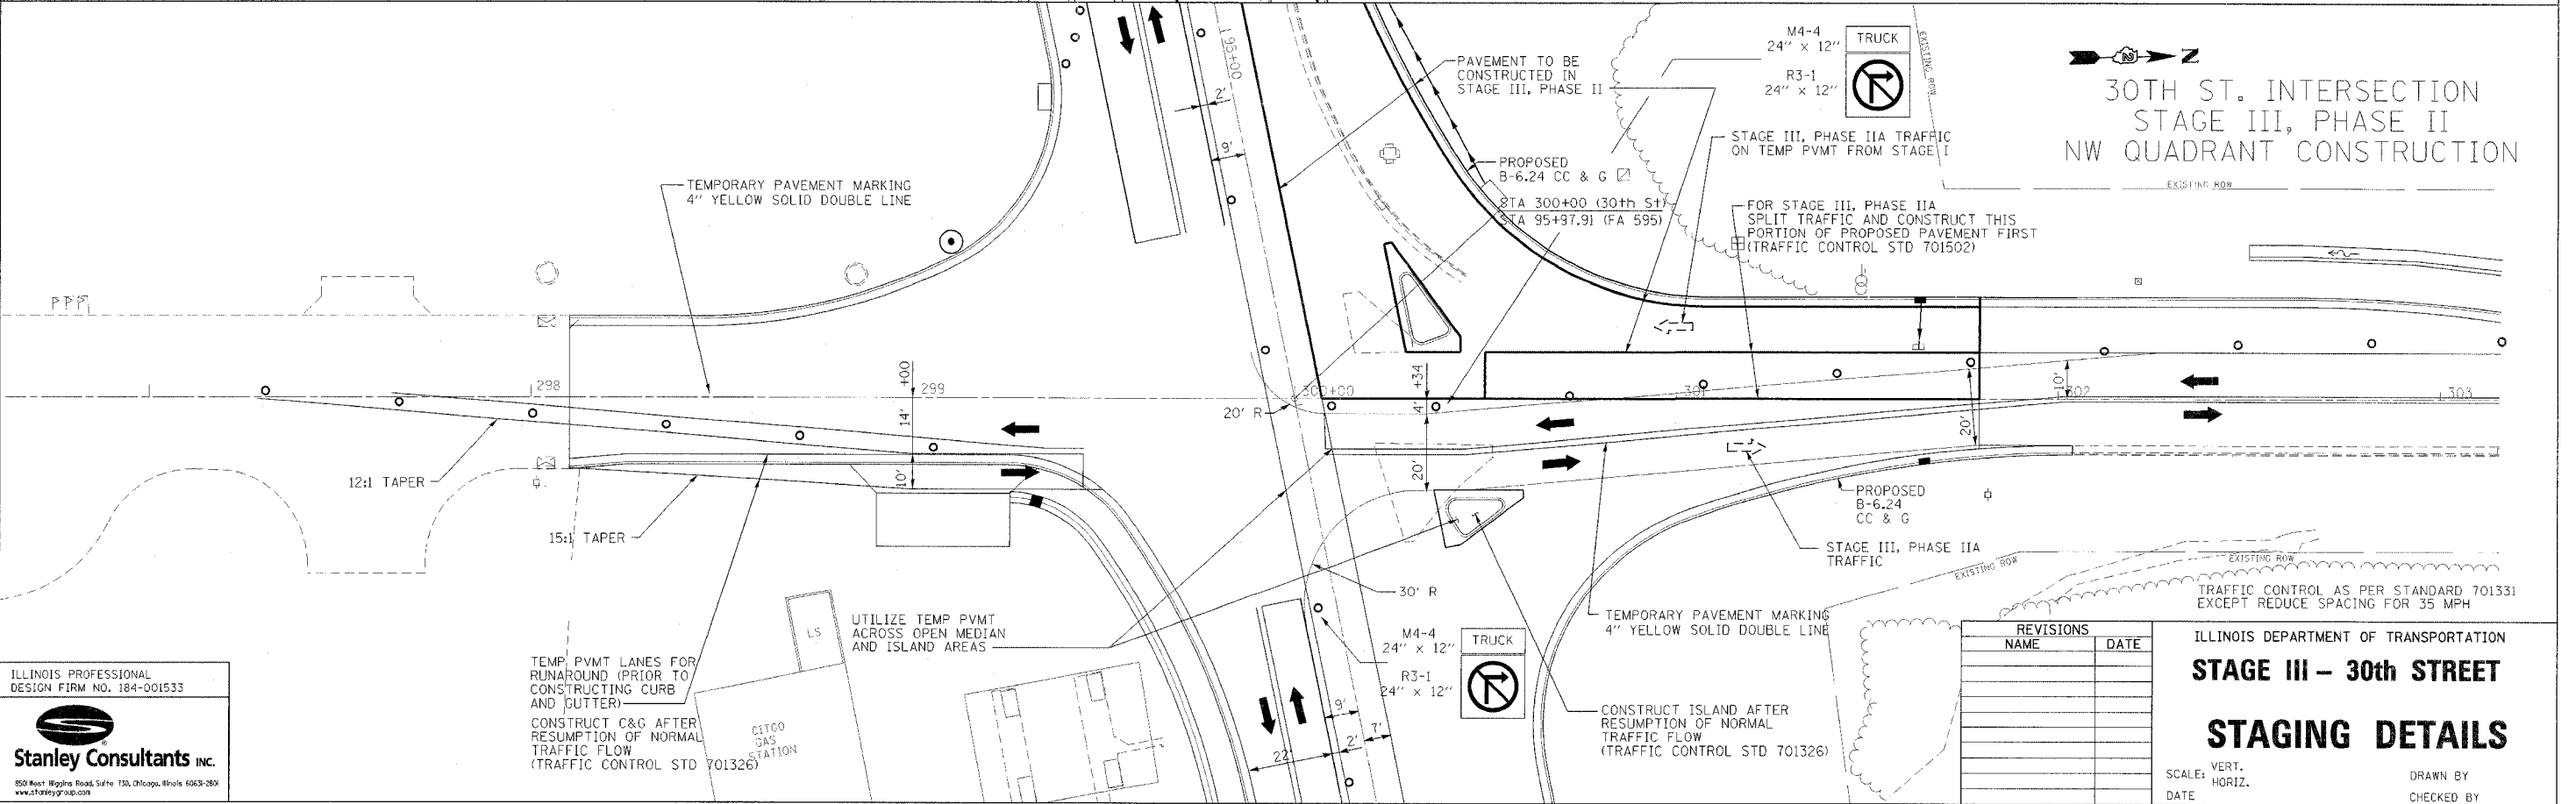


F.A. RTE.	SECTION	COUNTY	TOTAL SHEETS	SHEET NO.
595	1 - 1	ROCK ISLAND	239	55
STA. 76+50.00		TO STA. 116+00.00		
FED. ROAD DIST. NO.	ILLINOIS	FED. AID PROJECT	CONTRACT # 84986	

SHEET LEGEND

- ➔ INDICATES DIRECTION OF ONE LANE OF TRAFFIC
- BARRICADE OR DRUM WITH MONODIRECTIONAL STEADY BURN LIGHT
- H VERTICAL BARRICADE
- I TYPE III BARRICADE

THE COST OF TEMP SIGNAGE SHALL BE INCLUDED IN TRAFFIC CONTROL STD 701331

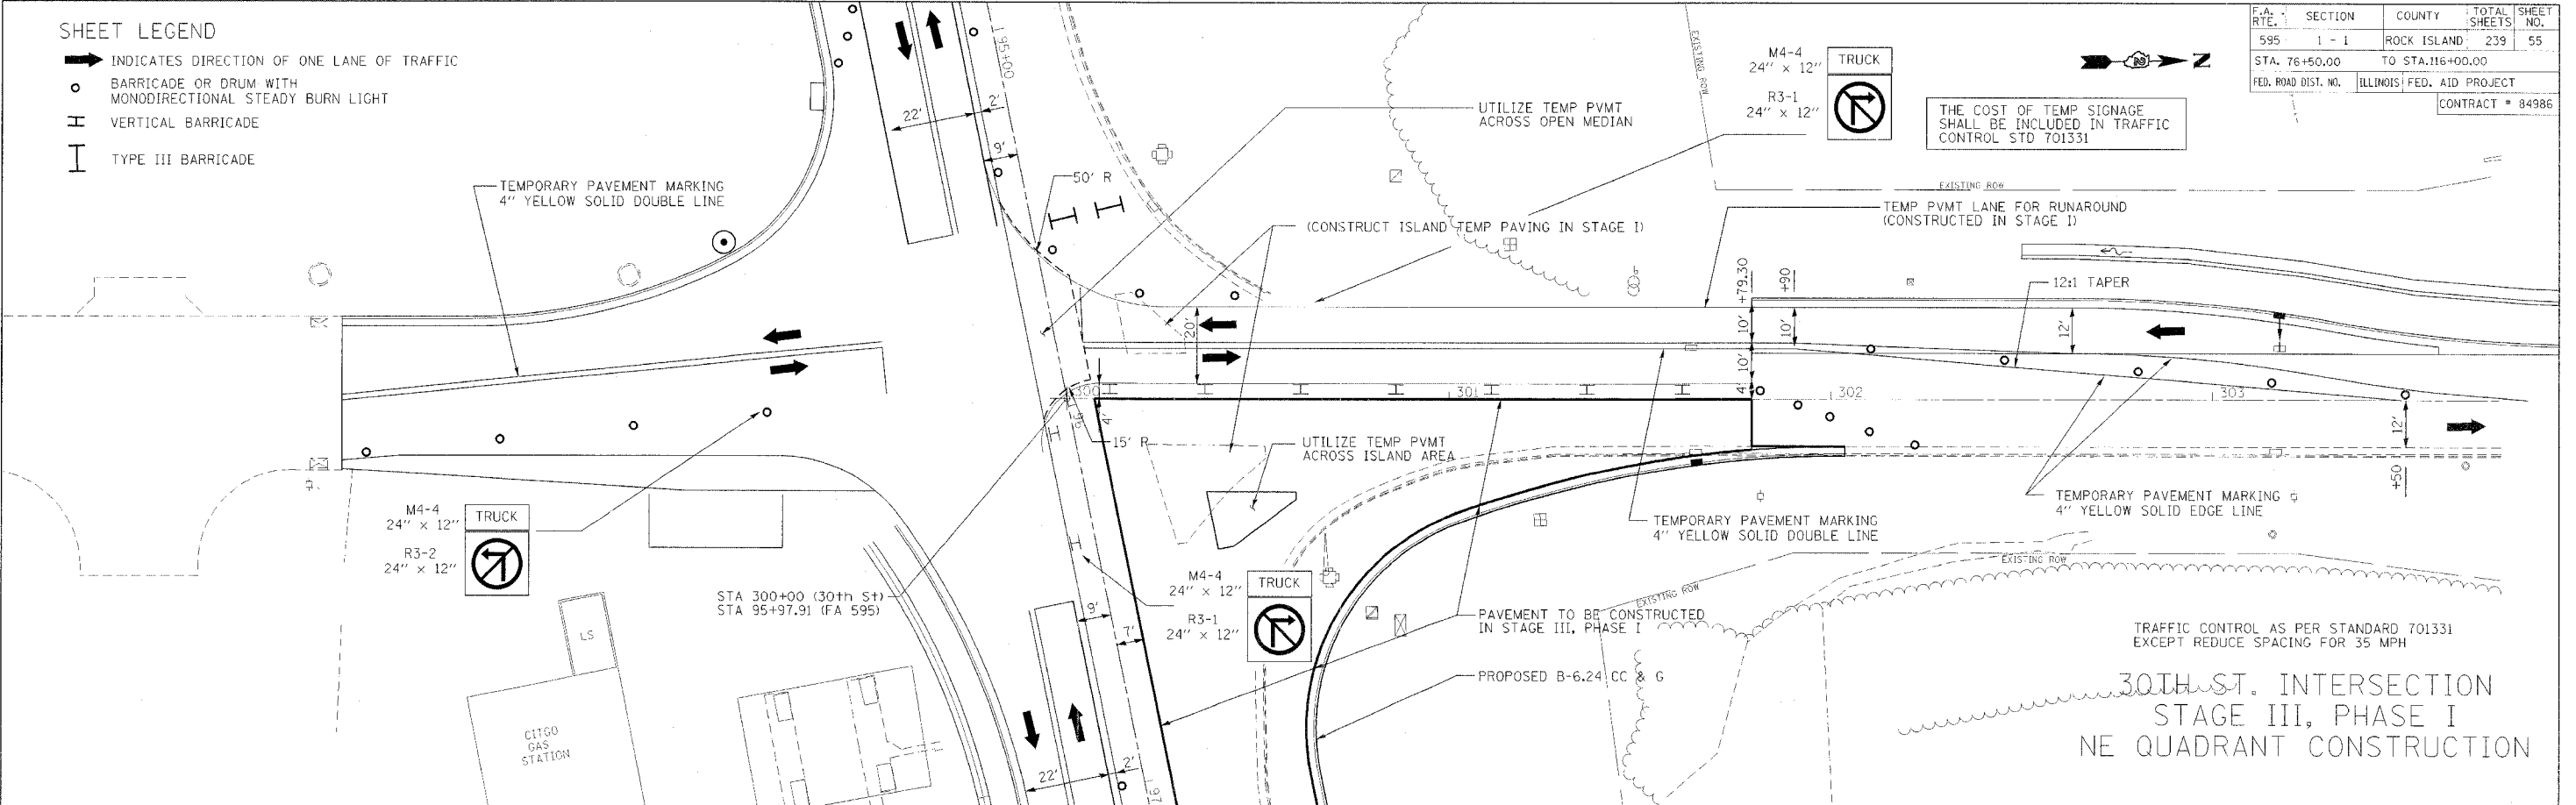

ILLINOIS PROFESSIONAL DESIGN FIRM NO. 184-001533

Stanley Consultants Inc.
850 West Higgins Road, Suite 130, Chicago, Illinois 60639-2801
www.stanleyconsultants.com

TEMP PVT LINES FOR RUNAROUND (PRIOR TO CONSTRUCTING CURB AND CUTTER) - CONSTRUCT C&G AFTER RESUMPTION OF NORMAL TRAFFIC FLOW (TRAFFIC CONTROL STD 701326)

REVISIONS	
NAME	DATE

ILLINOIS DEPARTMENT OF TRANSPORTATION

STAGE III - 30th STREET

STAGING DETAILS

SCALE: VERT. _____
HORIZ. _____

DATE _____ DRAWN BY _____
CHECKED BY _____