



F.A. RTE.	SECTION	COUNTY	TOTAL SHEET SHEETS NO.
595	1 - 1	ROCK ISLAND	239 / 63
STA. 76+50.00		TO STA. 116+00.00	
FED. ROAD DIST. NO.	ILLINOIS	FED. AID PROJECT	
CONTRACT # 84986			

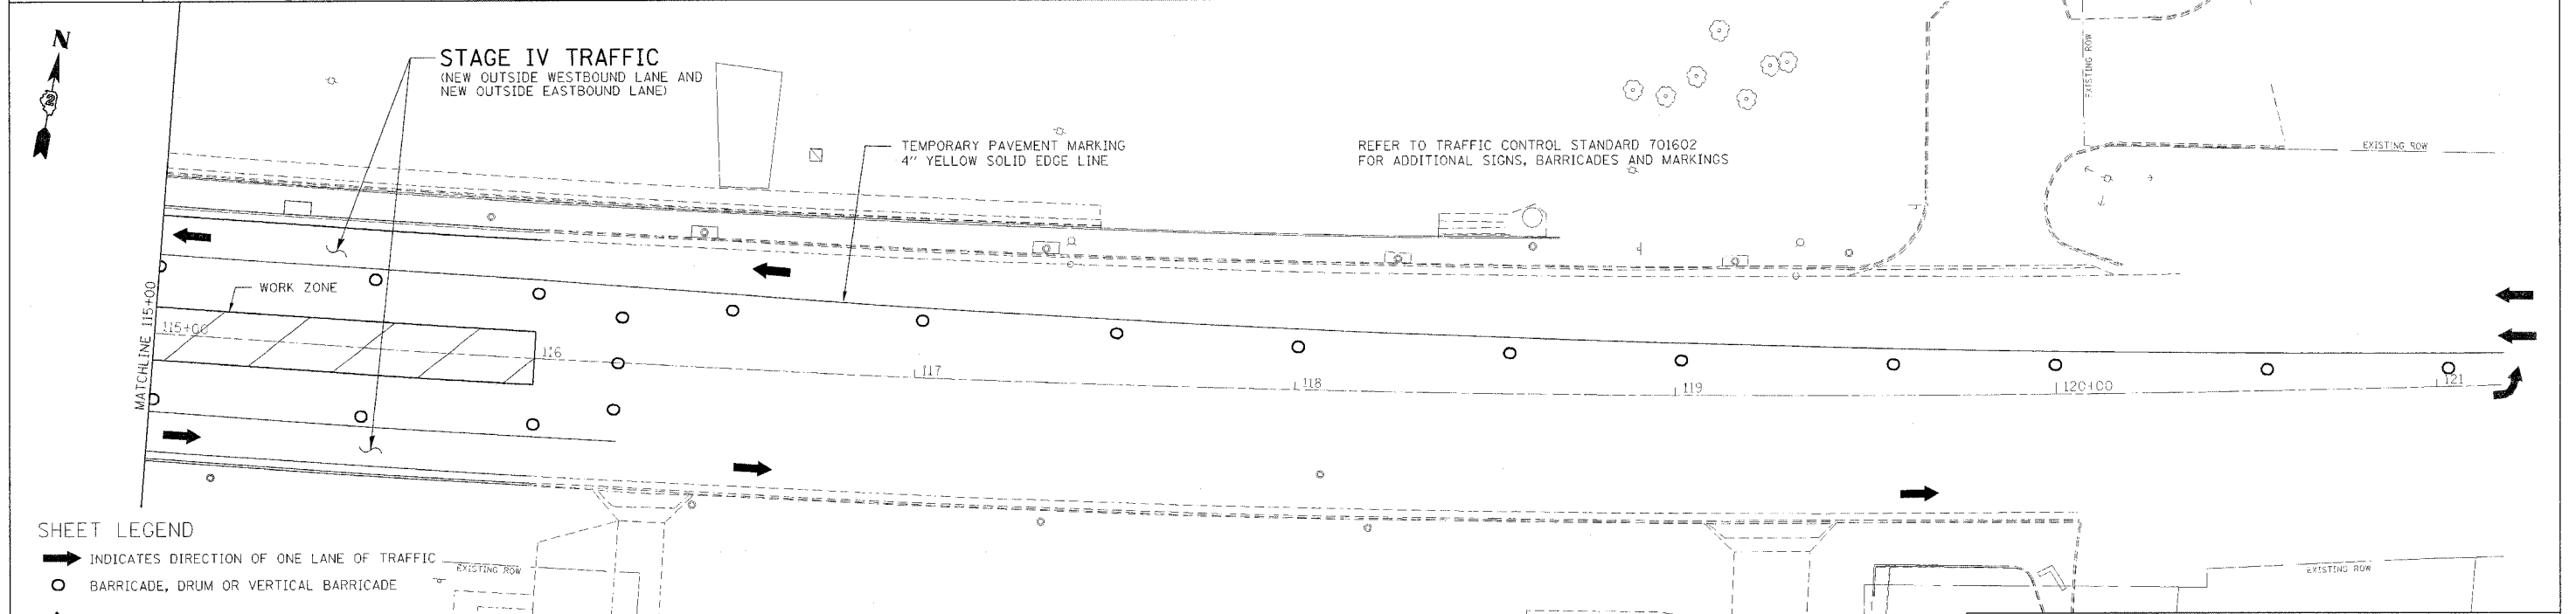

- SHEET LEGEND**
- ➔ INDICATES DIRECTION OF ONE LANE OF TRAFFIC
 - BARRICADE, DRUM OR VERTICAL BARRICADE
 - ⬆️ DIRECTION INDICATOR BARRICADE WITH STEADY BURN MONODIRECTIONAL LIGHT

ILLINOIS PROFESSIONAL DESIGN FIRM NO. 184-001533

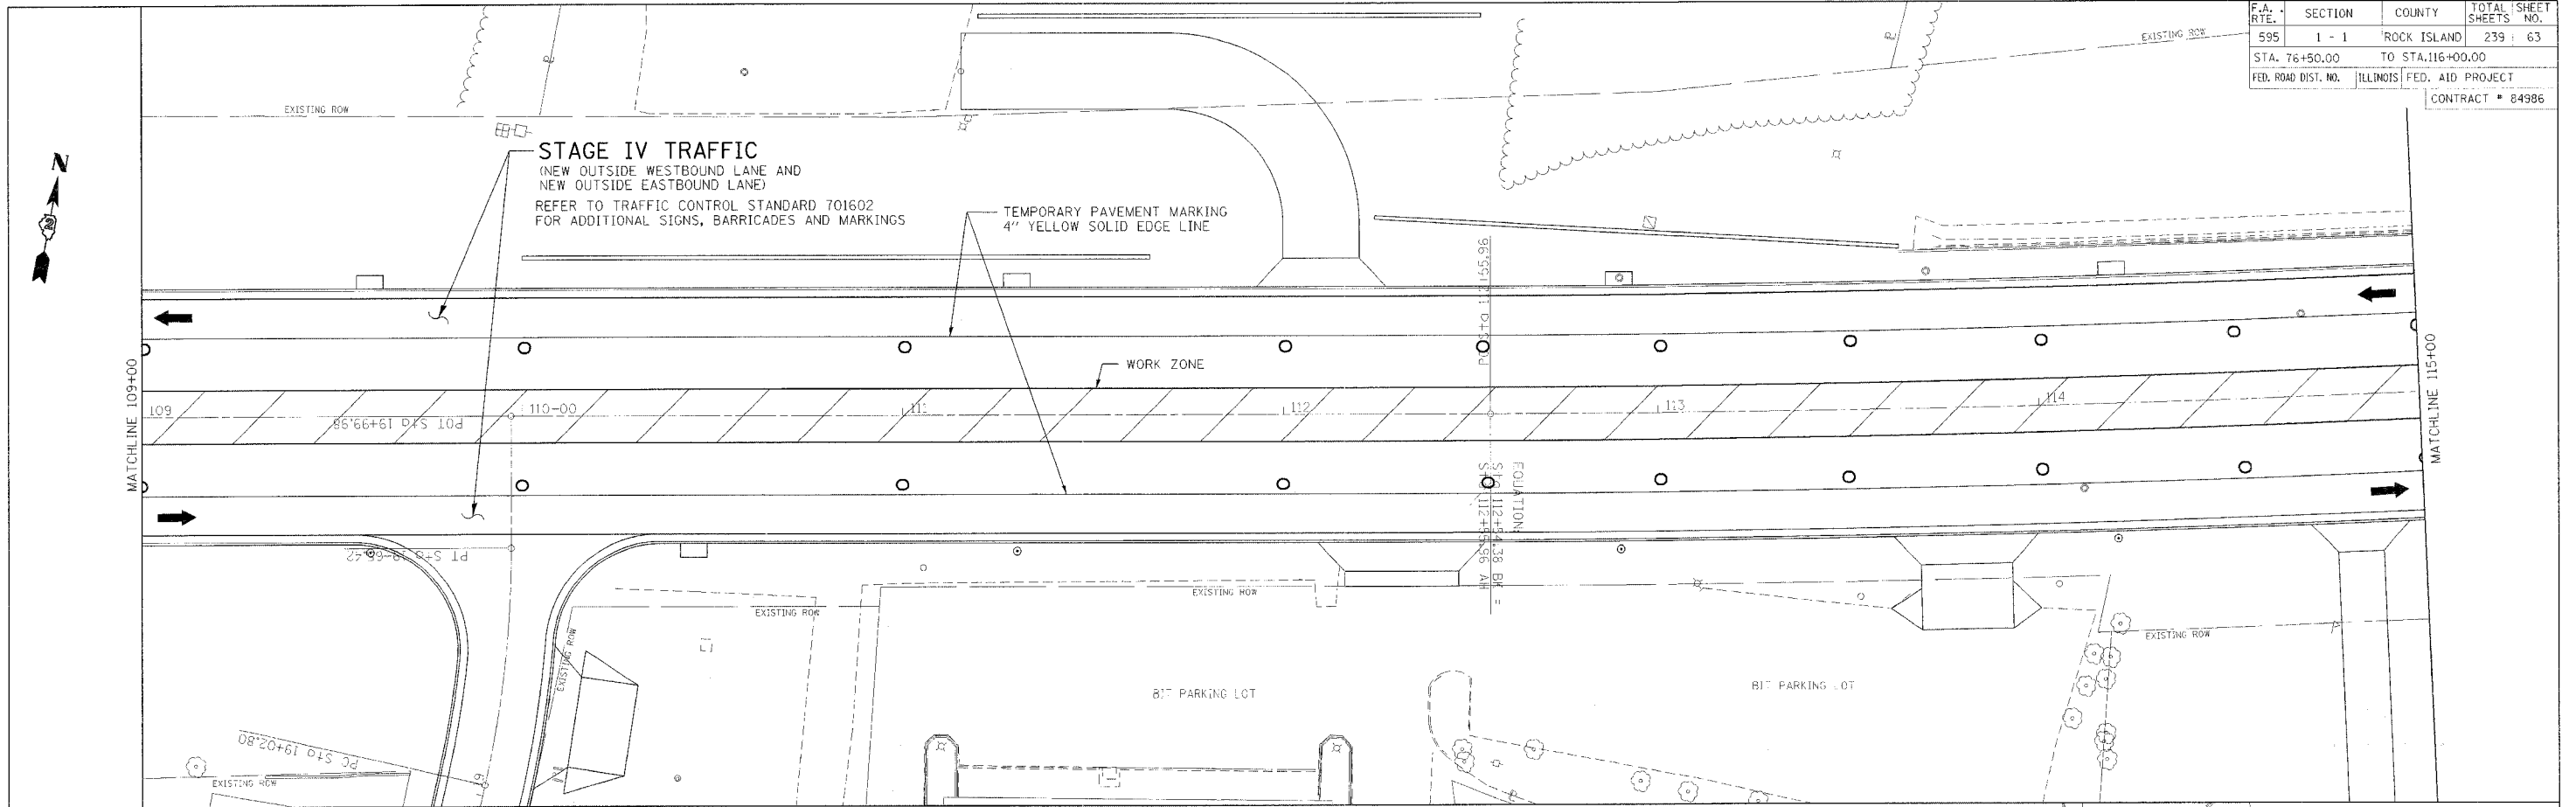

Stanley Consultants INC.
852 West Higgins Road, Suite 720, Chicago, Illinois 60639-2801
www.stanleygrp.com

REVISIONS	
NAME	DATE

ILLINOIS DEPARTMENT OF TRANSPORTATION

STAGE IV STAGING DETAILS

SCALE: VERT. HORIZ.
DATE: DRAWN BY: CHECKED BY: