
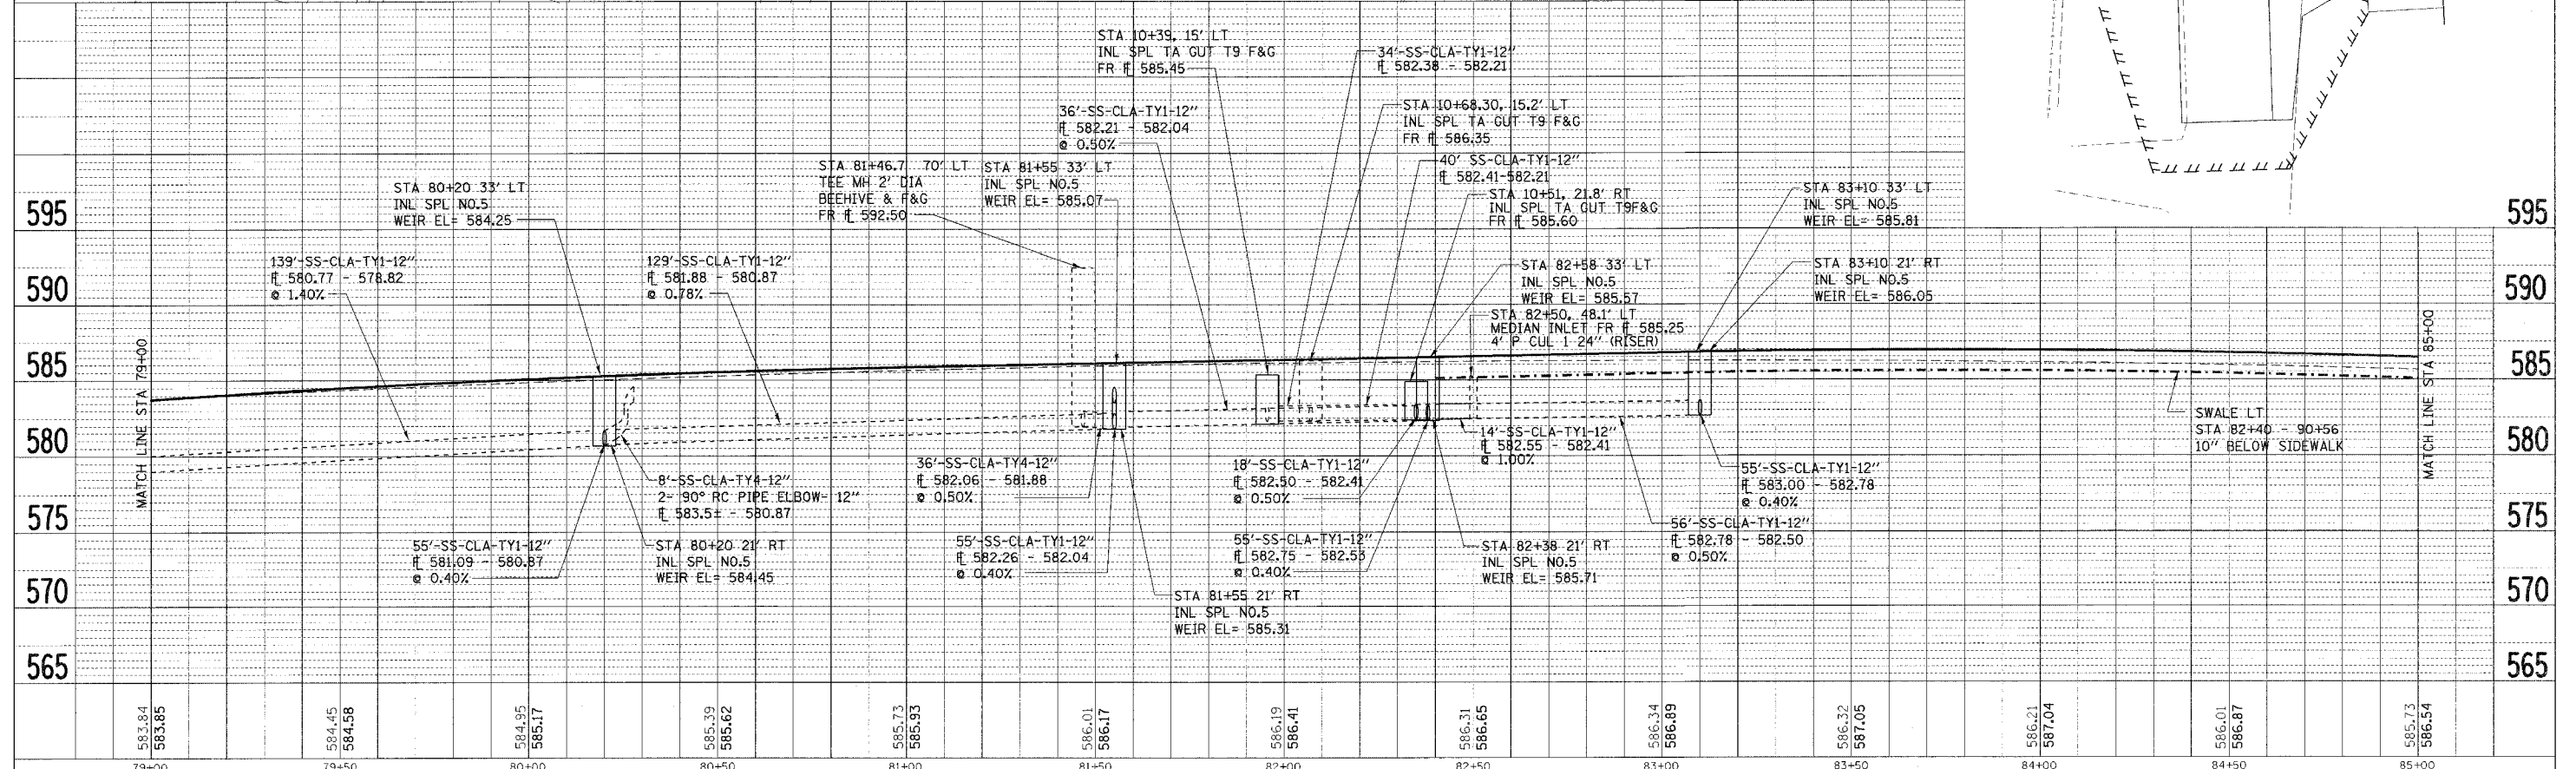
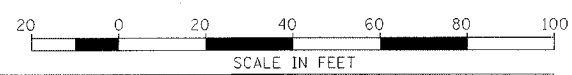


F.A. RTE.	SECTION	COUNTY	TOTAL SHEETS	SHEET NO.
595	1 - 1	ROCK ISLAND	239	75
STA 79+00		TO STA 85+00		
FED. ROAD DIST. NO.		ILLINOIS FED. AID PROJECT		CONTRACT # 84986

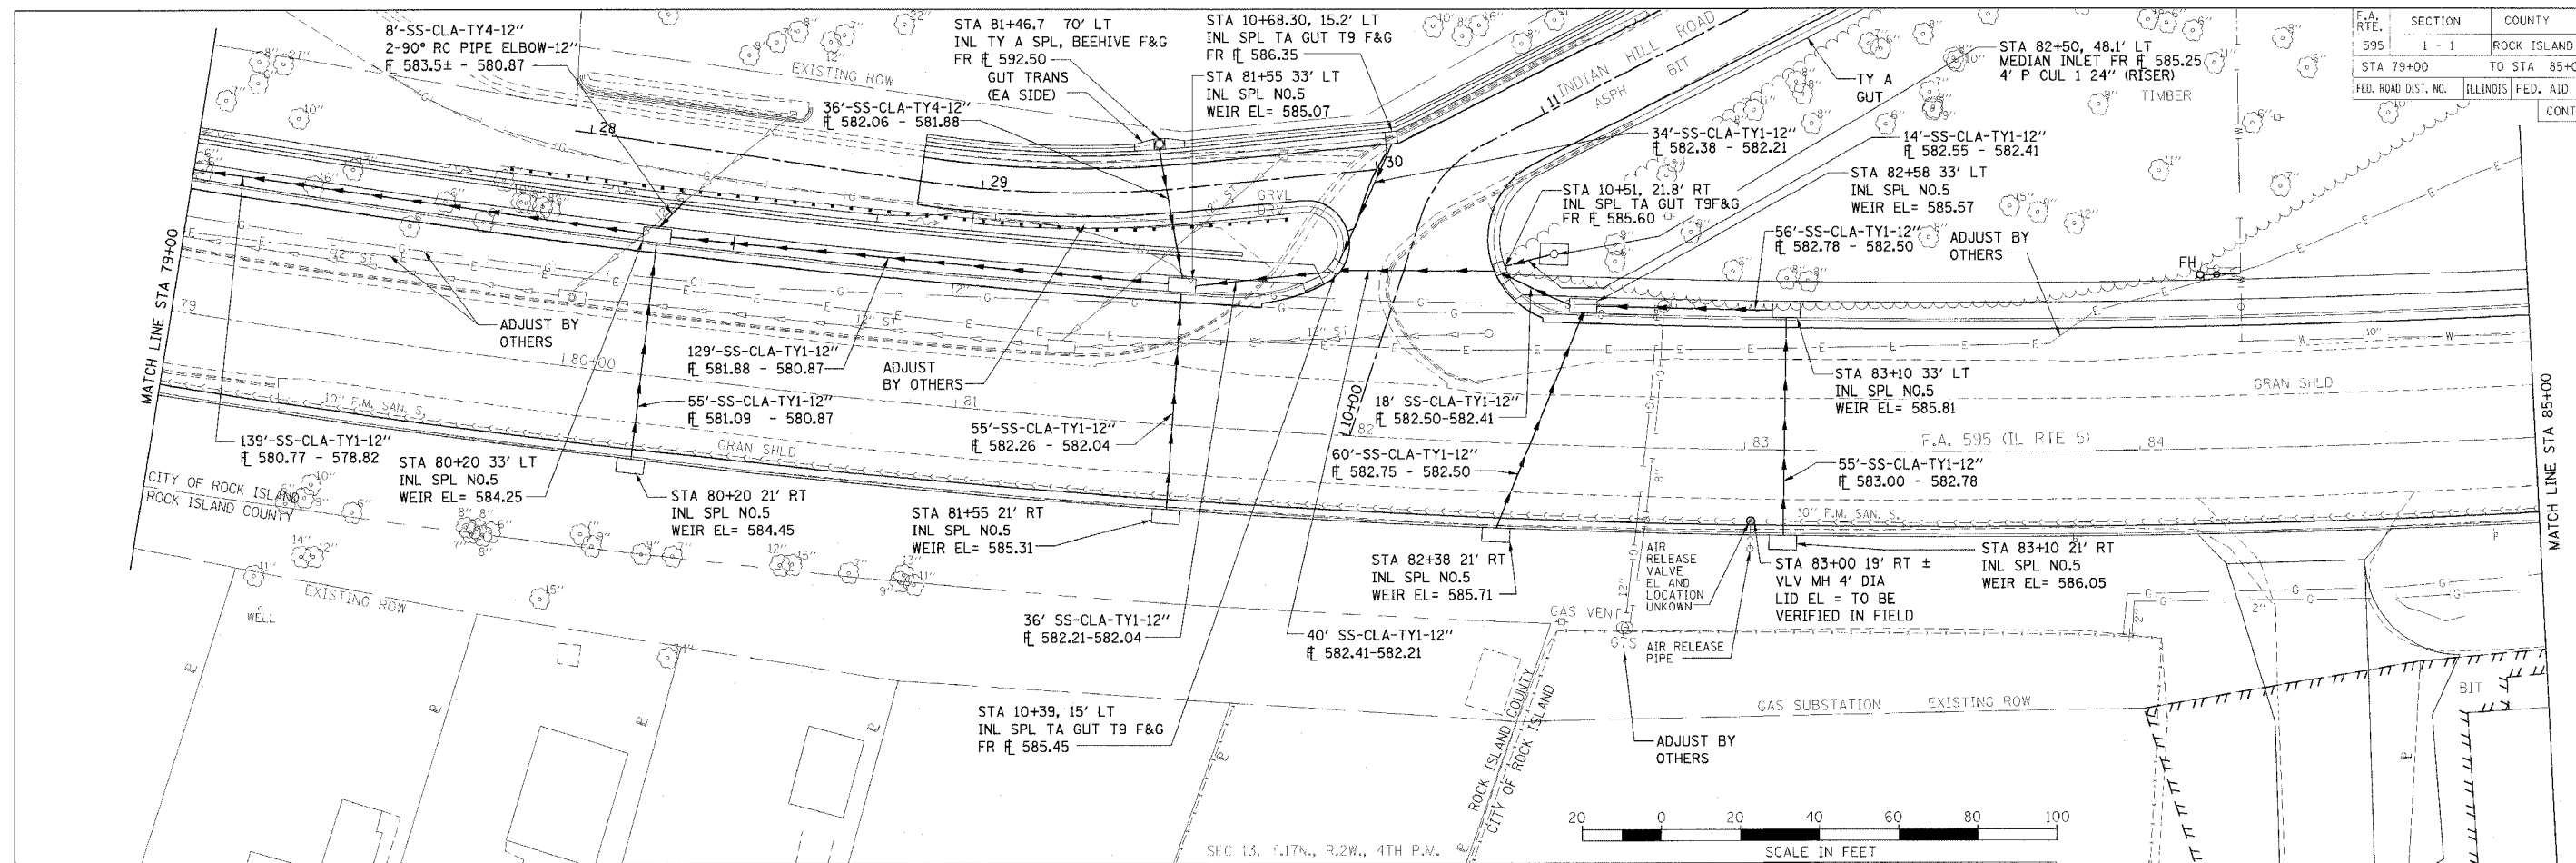

**DRAINAGE, UTILITIES AND WATERMAIN IMP SHEETS - F.A. 595 (IL RTE 5)**

DATE	BY	REVISION
		1. SURVEYED
		2. GRADES CHECKED
		3. ALIGNMENT CHECKED
		4. STRUCTURE LOCATIONS
		5. ADD. FILE NAME

DATE	BY	REVISION
		1. SURVEYED
		2. GRADES CHECKED
		3. ALIGNMENT CHECKED
		4. STRUCTURE LOCATIONS
		5. ADD. FILE NAME