


U.S. G.S. DATUM
5TH GA(1929)

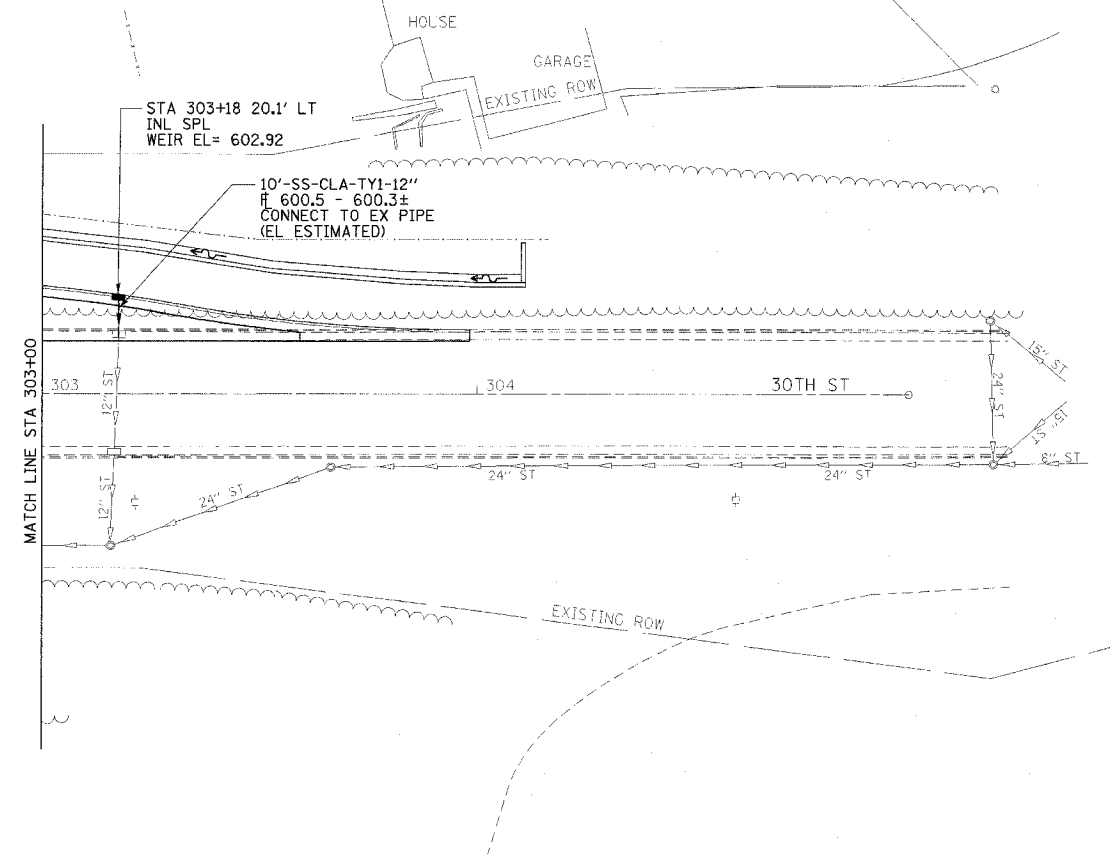

F.A. RTE.	SECTION	COUNTY	TOTAL SHEETS	SHEET NO.
595	1 - 1	ROCK ISLAND	239	83
STA 303+00.00		TO STA 304+99.13		
FED. ROAD DIST. NO.		ILLINOIS FED. AID PROJECT		
CONTRACT # 84986				


DATE	BY	REVIEWED
		DATE
		BY
		REVIEWED
		DATE
		BY
		REVIEWED
		DATE
		BY



SEC. 13, T.17N., R.2W., 4TH P.M.



DATE	BY	REVIEWED
		DATE
		BY
		REVIEWED
		DATE
		BY
		REVIEWED
		DATE
		BY

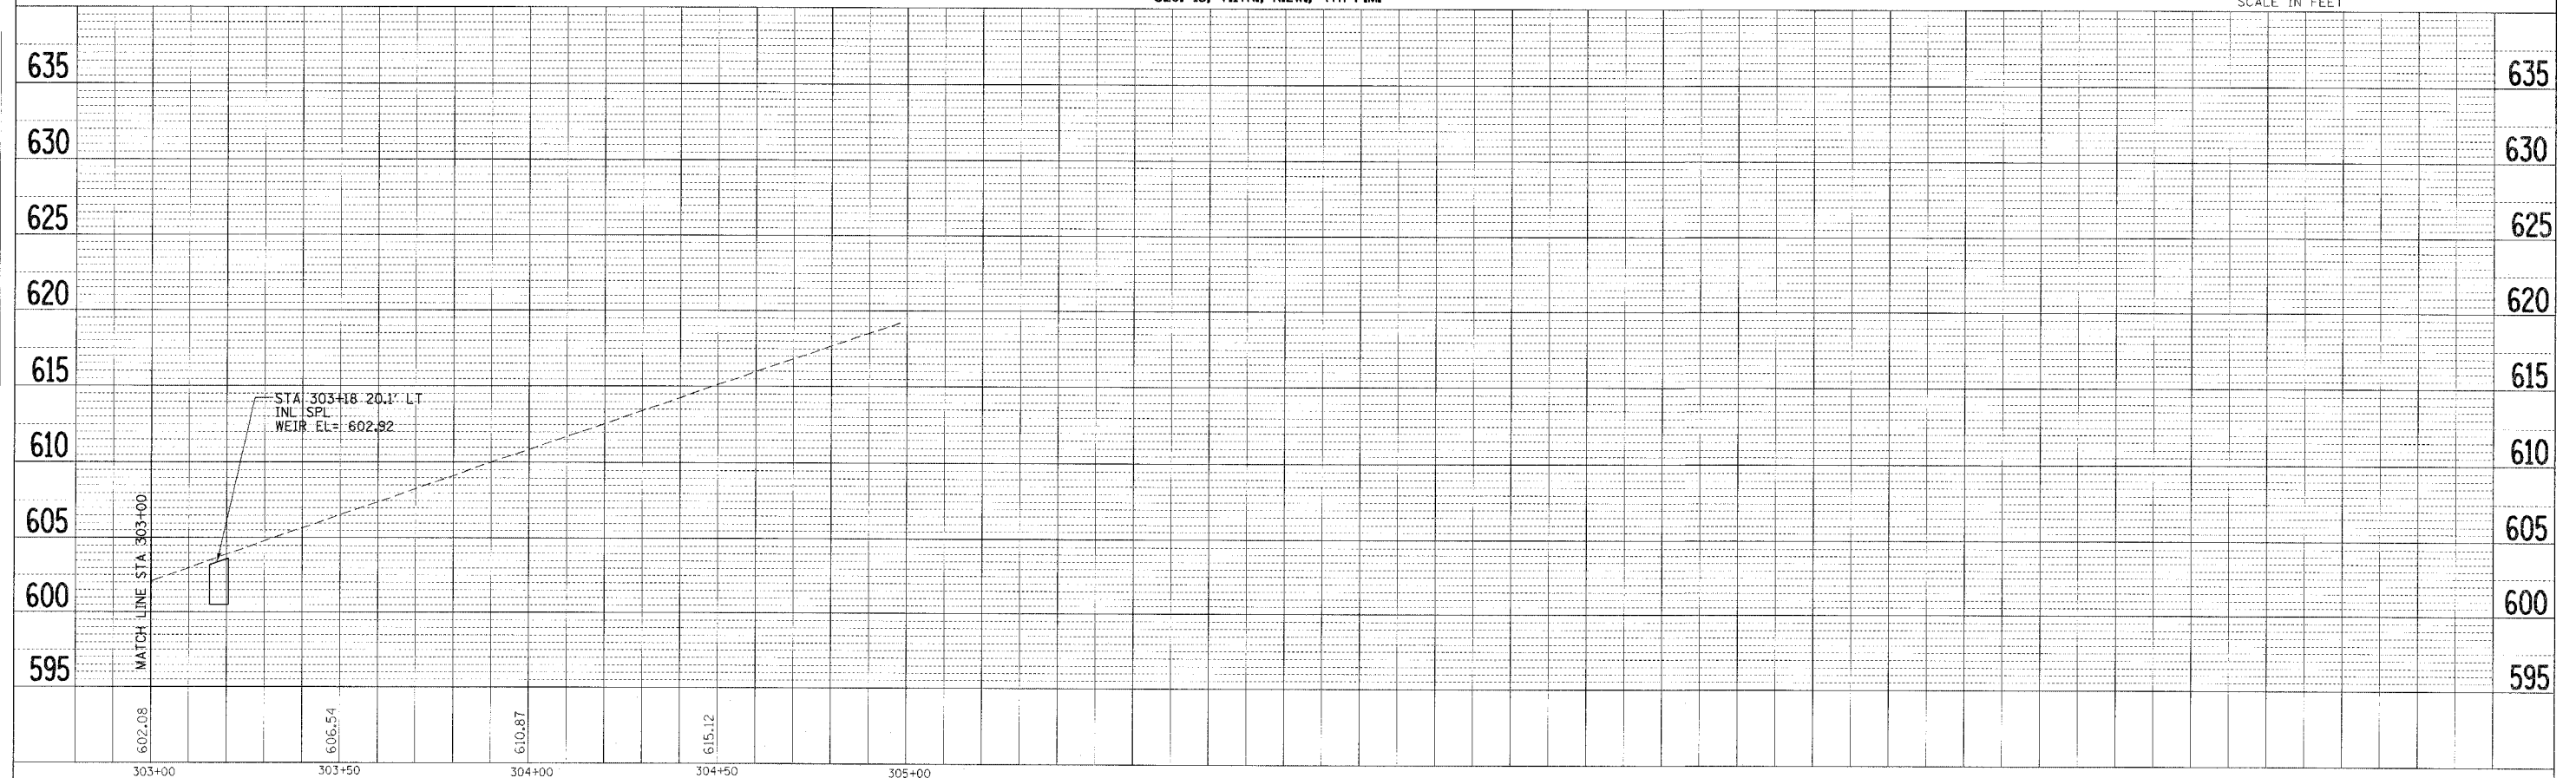

DRAINAGE AND UTILITIES SHEET - 30TH STREET