


F.A. RTE.	SECTION	COUNTY	TOTAL SHEETS	SHEET NO.
595	1 - 1	ROCK ISLAND	239	92
STA. 86+50		TO STA. 92+00		
FED. ROAD DIST. NO.	ILLINOIS	FED. AID PROJECT		
CONTRACT # 84986				

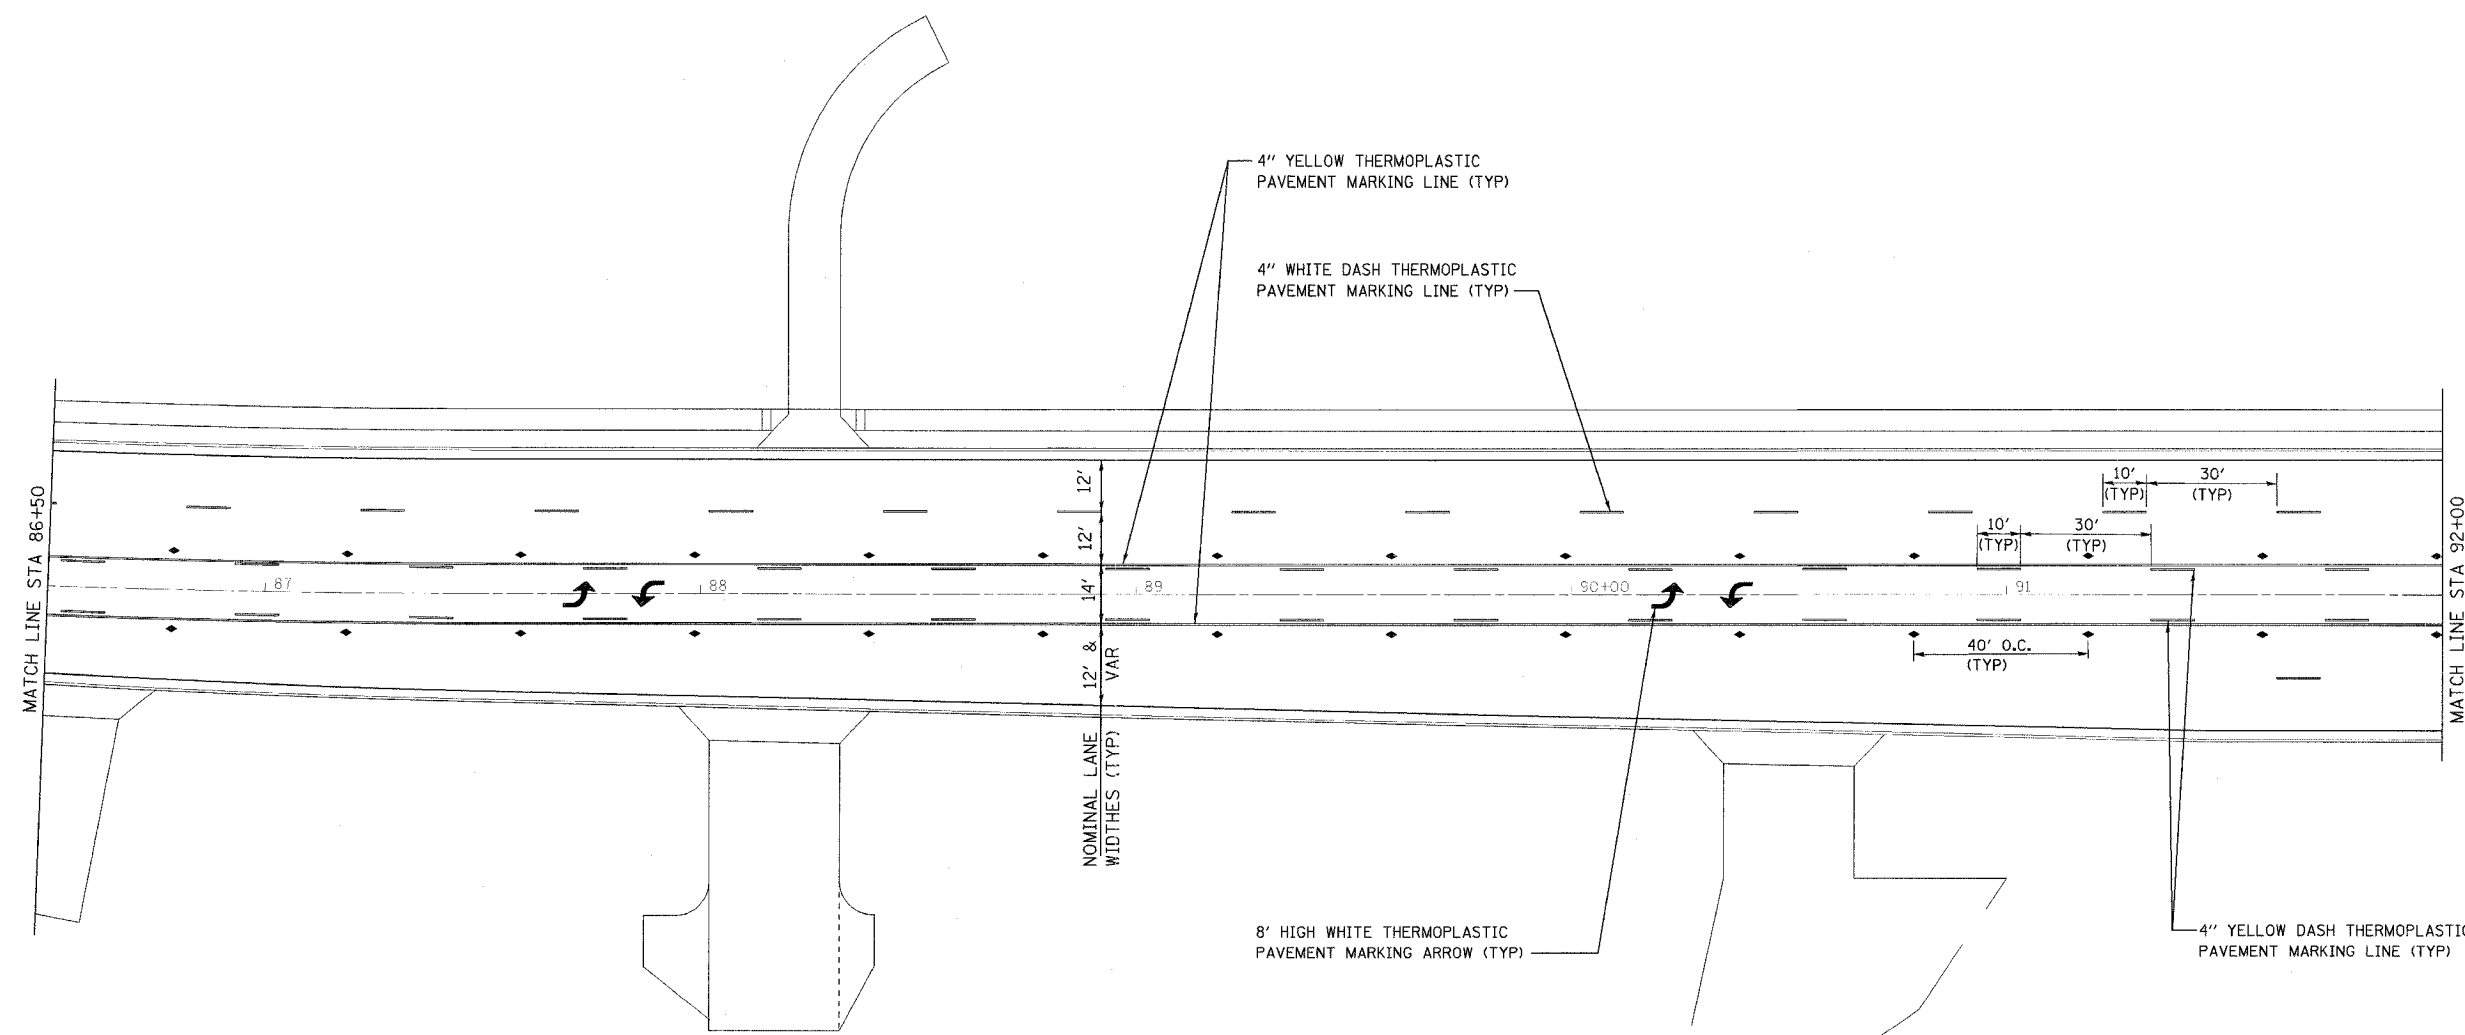

8' HIGH WHITE THERMOPLASTIC PAVEMENT MARKING ARROW (TYP)

4\"/>

LEGEND

- ◁ ONE WAY CRYSTAL RAISED REFLECTIVE PAVEMENT MARKER
- ◄ ONE WAY AMBER RAISED REFLECTIVE PAVEMENT MARKER
- ◆ TWO WAY AMBER RAISED REFLECTIVE PAVEMENT MARKER


REVISIONS	
NAME	DATE

ILLINOIS DEPARTMENT OF TRANSPORTATION

PAVEMENT MARKING DETAILS

SCALE: VERT. _____
HORIZ. _____
DATE _____

DRAWN BY _____
CHECKED BY _____

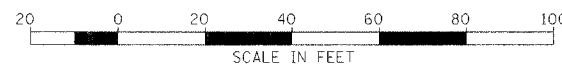

ILLINOIS PROFESSIONAL DESIGN FIRM NO. 184-001533



Stanley Consultants INC.
850 West Higgins Road, Suite 130, Chicago, Illinois 60637-2801
www.stanleygroup.com