



F.A. RTE.	SECTION	COUNTY	TOTAL SHEETS	SHEET NO.
595	1 - 1	ROCK ISLAND	239	94
STA. 99+50		TO STA. 105+50		
FED. ROAD DIST. NO.	ILLINOIS	FED. AID PROJECT		
CONTRACT • 84986				

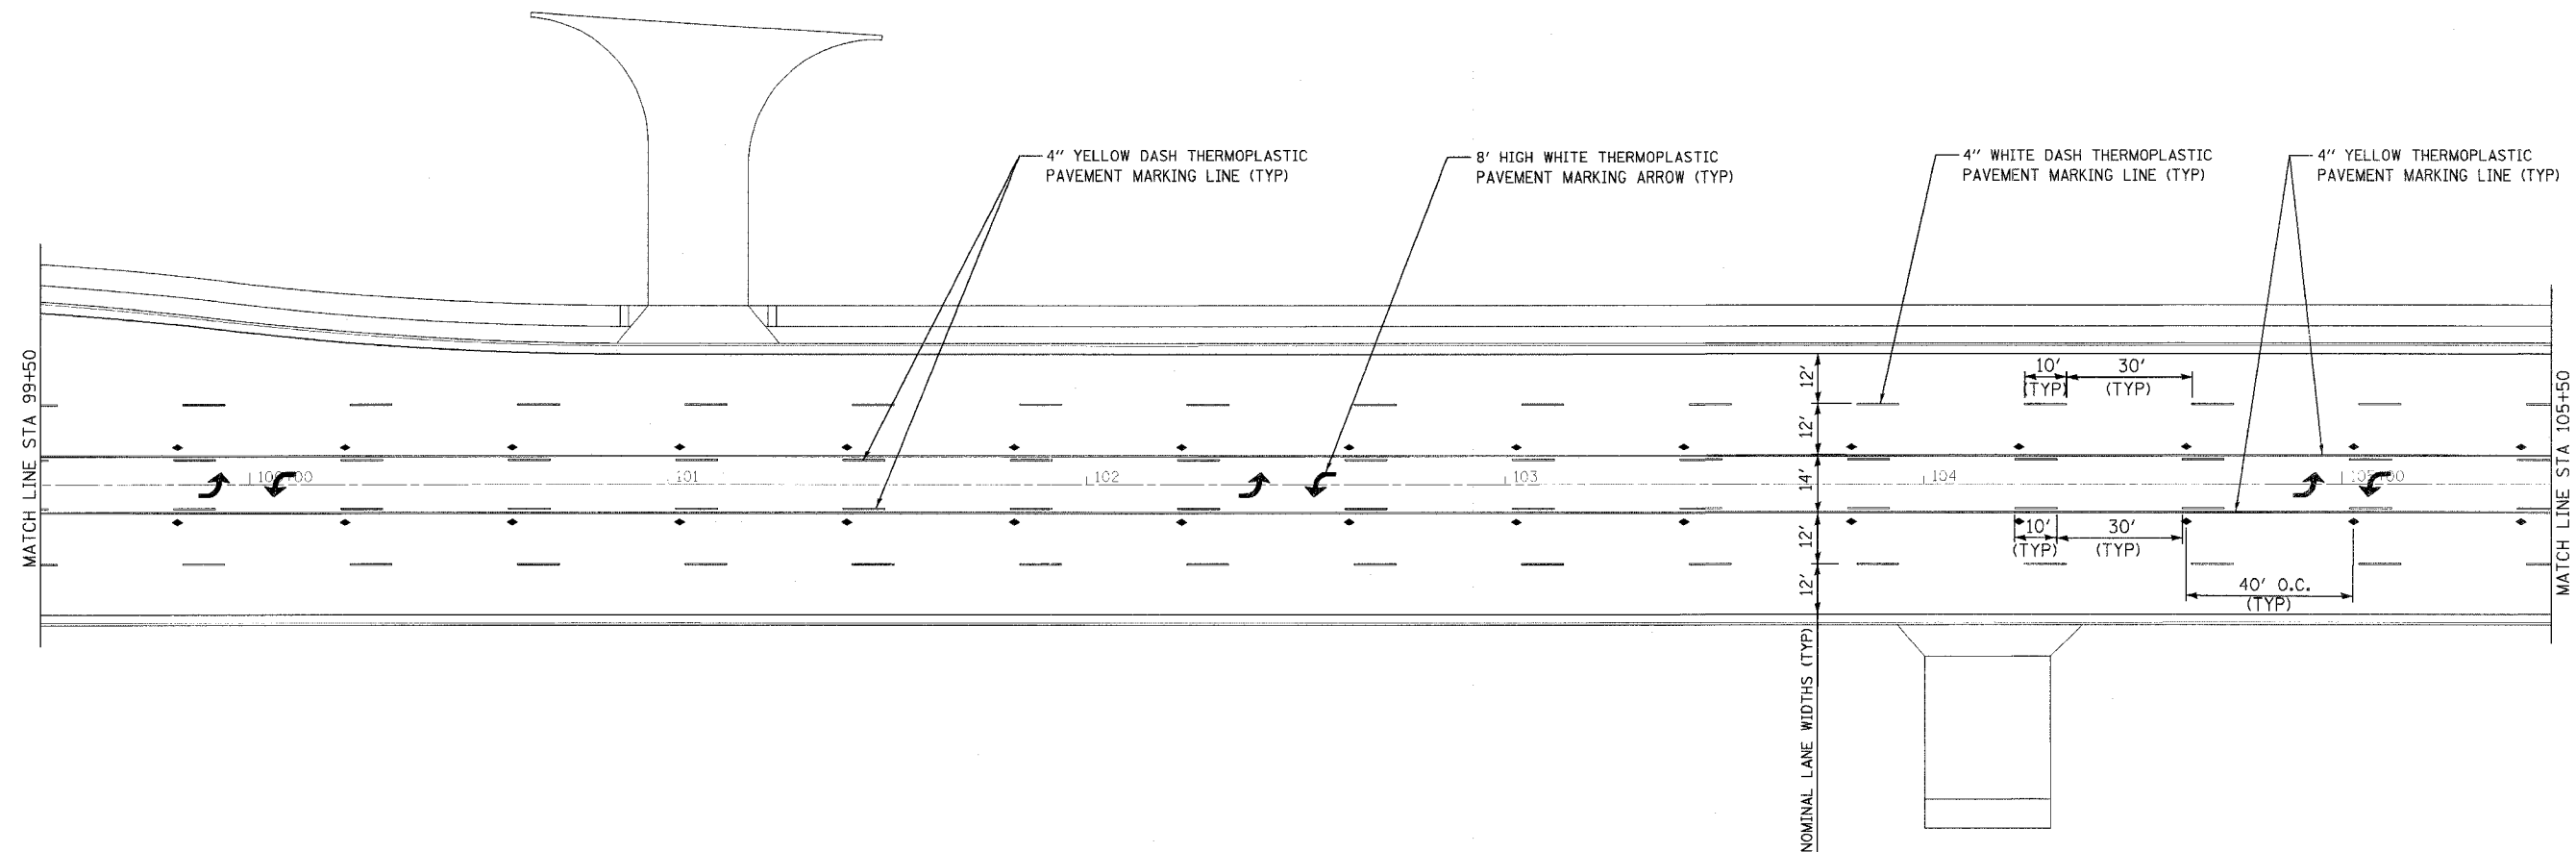

LEGEND	
◁	ONE WAY CRYSTAL RAISED REFLECTIVE PAVEMENT MARKER
◊	ONE WAY AMBER RAISED REFLECTIVE PAVEMENT MARKER
◆	TWO WAY AMBER RAISED REFLECTIVE PAVEMENT MARKER

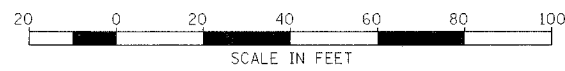

ILLINOIS PROFESSIONAL DESIGN FIRM NO. 184-001533



Stanley Consultants INC.
850 West Higgins Road, Suite 730, Chicago, Illinois 60631-2801
www.stanleygrp.com

REVISIONS	
NAME	DATE

ILLINOIS DEPARTMENT OF TRANSPORTATION

PAVEMENT MARKING DETAILS

SCALE: VERT. _____
HORIZ. _____

DATE _____ DRAWN BY _____
CHECKED BY _____