
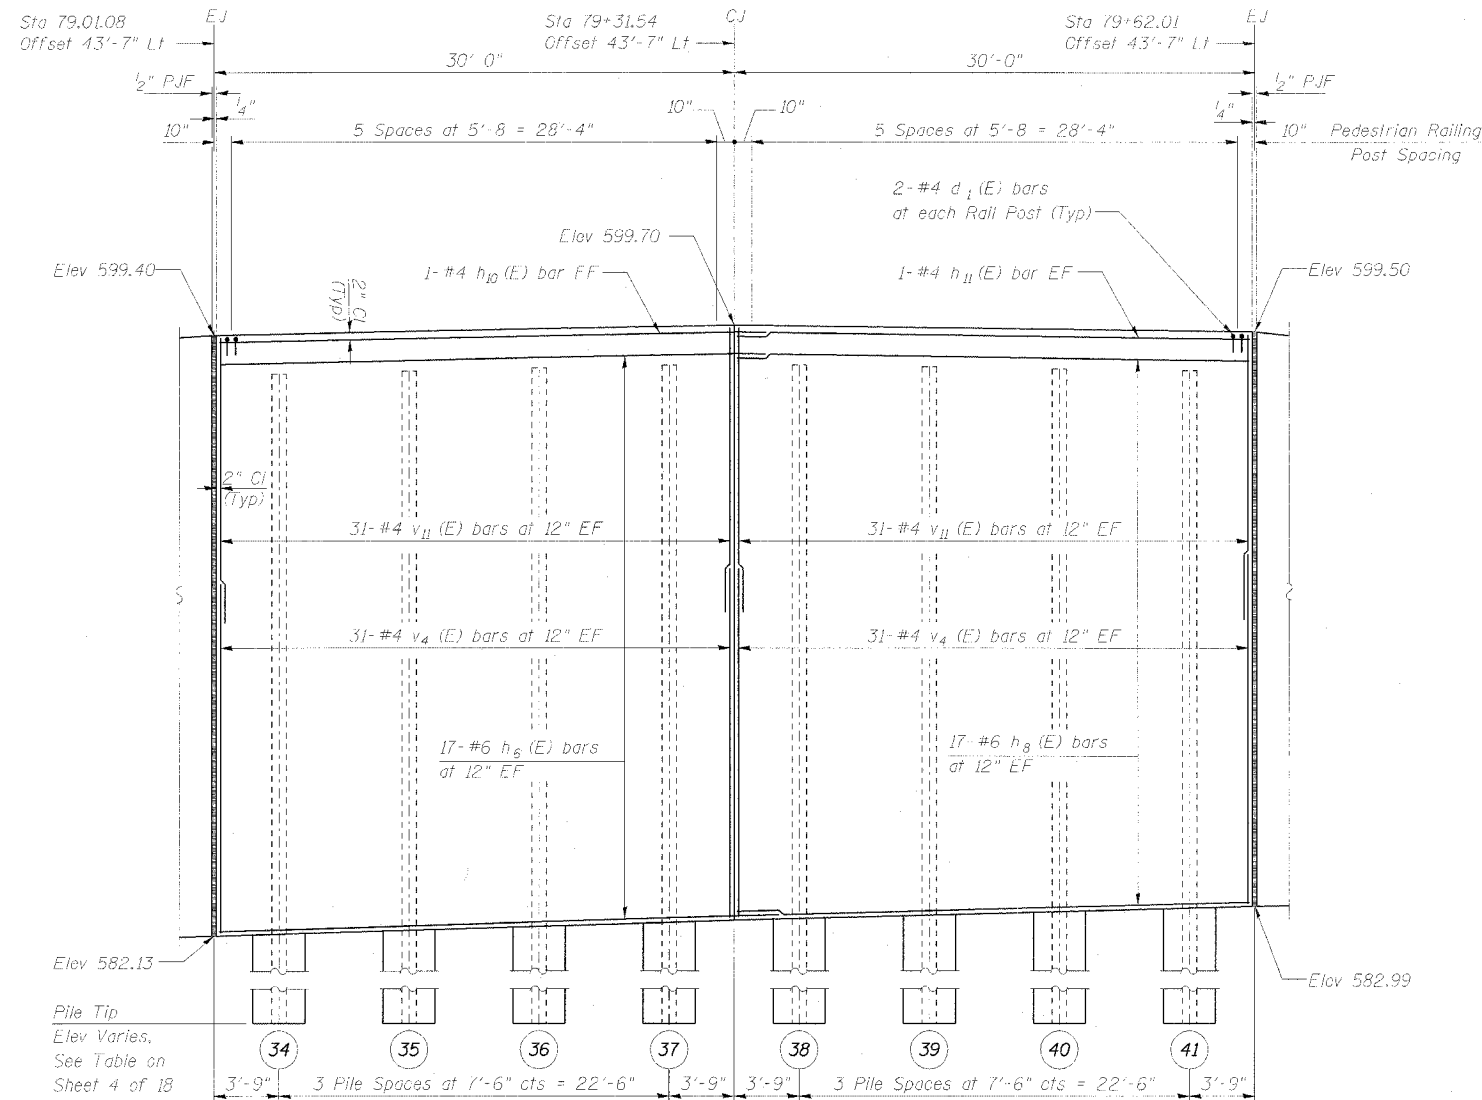


STATE OF ILLINOIS
DEPARTMENT OF TRANSPORTATION


ROUTE NO.	SECTION	CITY	DATE	SHEET	SHEET NO. 8 18 SHEETS
595	I-1	ROCK ISLAND	2/3/06	122	
FED. ROAD DIST. NO. 2		ILL. STATE		FUND. AND PROJECT	
Contract No. 84986					

BILL OF MATERIAL

Bar	No.	Size	Length	Shape
d1 (E)	24	#4	2'-0"	□
h6 (E)	34	#6	32'-7"	—
h8 (E)	34	#6	29'-8"	—
h10 (E)	2	#4	31'-8"	—
h11 (E)	2	#4	29'-8"	—
v4 (E)	124	#4	10'-0"	—
v11 (F)	124	#4	8'-6"	—
Structure Excavation			Cu Yd	40.8
Rock Excavation For Structures			Cu Yd	36.4
Concrete Structures			Cu Yd	37.8
Reinforcement Bars, Epoxy Coated			Pound	4830

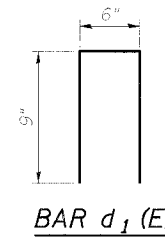

FRONT FACE ELEVATION

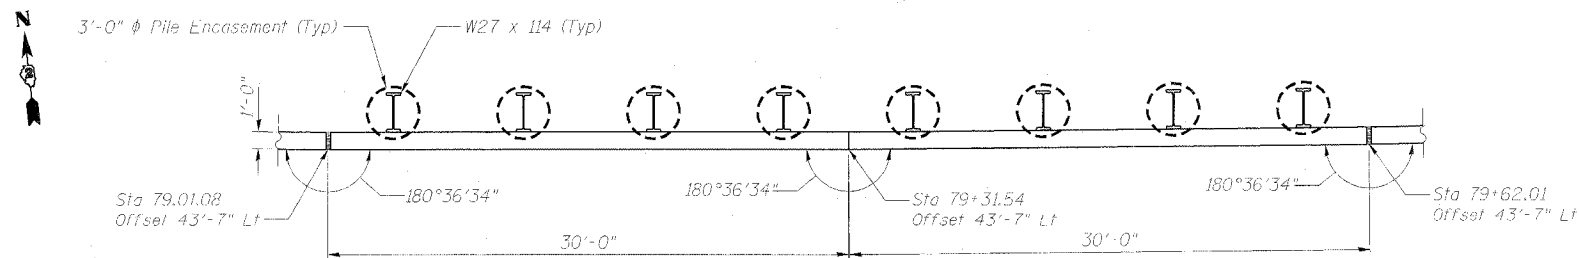

PLAN

DESIGNED	-	NDR
CHECKED	-	DSE
DRAWN	-	RTT
CHECKED	-	DSE
DATE	-	JAN 31, 2006

Wholes Firm Registration No. 84-00533



WALL PLAN AND ELEVATION
RETAINING WALL D ALONG
IL ROUTE 5
FA 595 (IL ROUTE 5) SECTION I-1
ROCK ISLAND COUNTY
STA 76+50.00 TO STA 81+70.00
STRUCTURE NO. 081-W006