


F.A. RTE.	SECTION	COUNTY	TOTAL SHEETS	SHEET NO.
595	1 - 1	ROCK ISLAND	239	180
STA. 75+60.93		TO STA. 116+00.00		
FED. ROAD DIST. NO.		ILLINOIS		
		FED. AID PROJECT		
		CONTRACT # 84986		

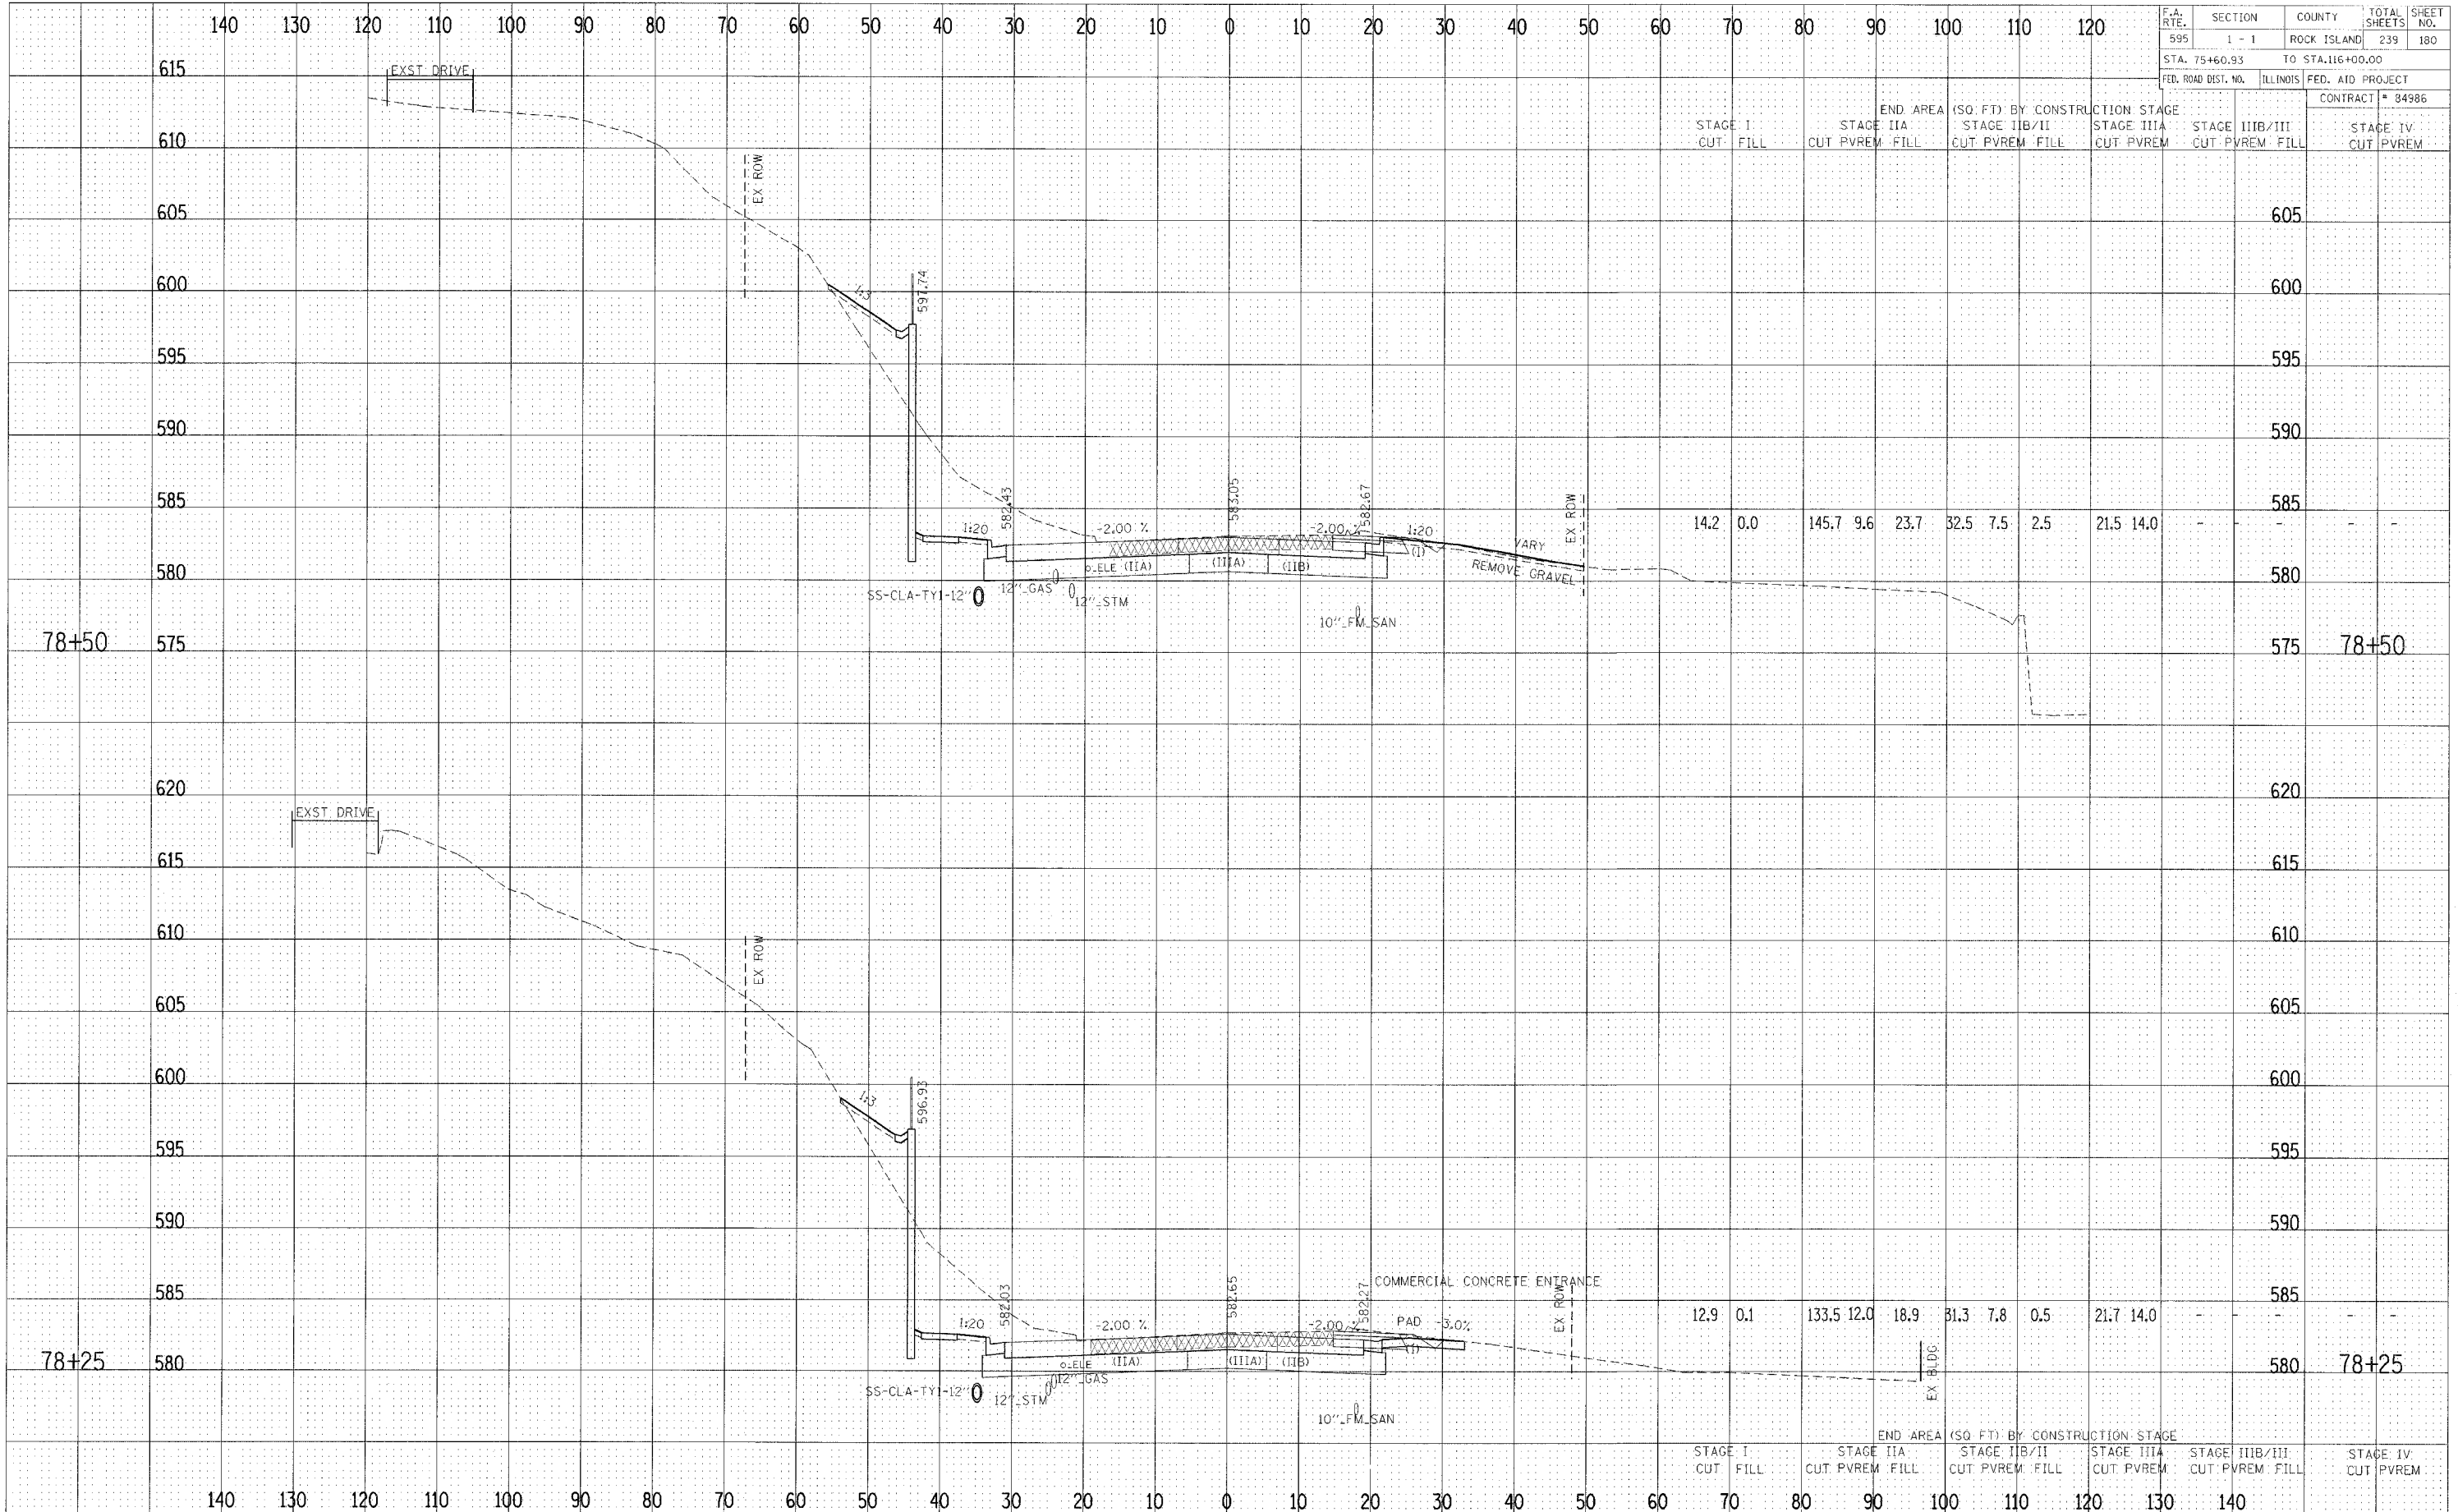

END AREA (SQ. FT) BY CONSTRUCTION STAGE		STAGE IIIA		STAGE IIIB/IIIC		STAGE IV	
CUT	FILL	CUT	PVREM	CUT	PVREM	CUT	PVREM
14.2	0.0	145.7	9.6	23.7	32.5	7.5	2.5
21.5	14.0	-	-	-	-	-	-

END AREA (SQ. FT) BY CONSTRUCTION STAGE		STAGE IIIA		STAGE IIIB/IIIC		STAGE IV	
CUT	FILL	CUT	PVREM	CUT	PVREM	CUT	PVREM
12.9	0.1	133.5	12.0	18.9	31.3	7.8	0.5
21.7	14.0	-	-	-	-	-	-

CROSS SECTIONS - F.A. 595 (IL RTE 5)

DATE: _____
 BY: _____
 SURVEYED: _____
 PLOTTED: _____
 CHECKED: _____
 NO. _____
 AREAS CHECKED: _____

DATE: _____
 BY: _____
 SURVEYED: _____
 PLOTTED: _____
 CHECKED: _____
 NO. _____
 AREAS CHECKED: _____