


DATE: _____
 BY: _____
 CHECKED: _____
 APPROVED: _____
 TITLE: _____
 AREA: _____
 NO.: _____

DATE: _____
 BY: _____
 CHECKED: _____
 APPROVED: _____
 TITLE: _____
 AREA: _____
 NO.: _____

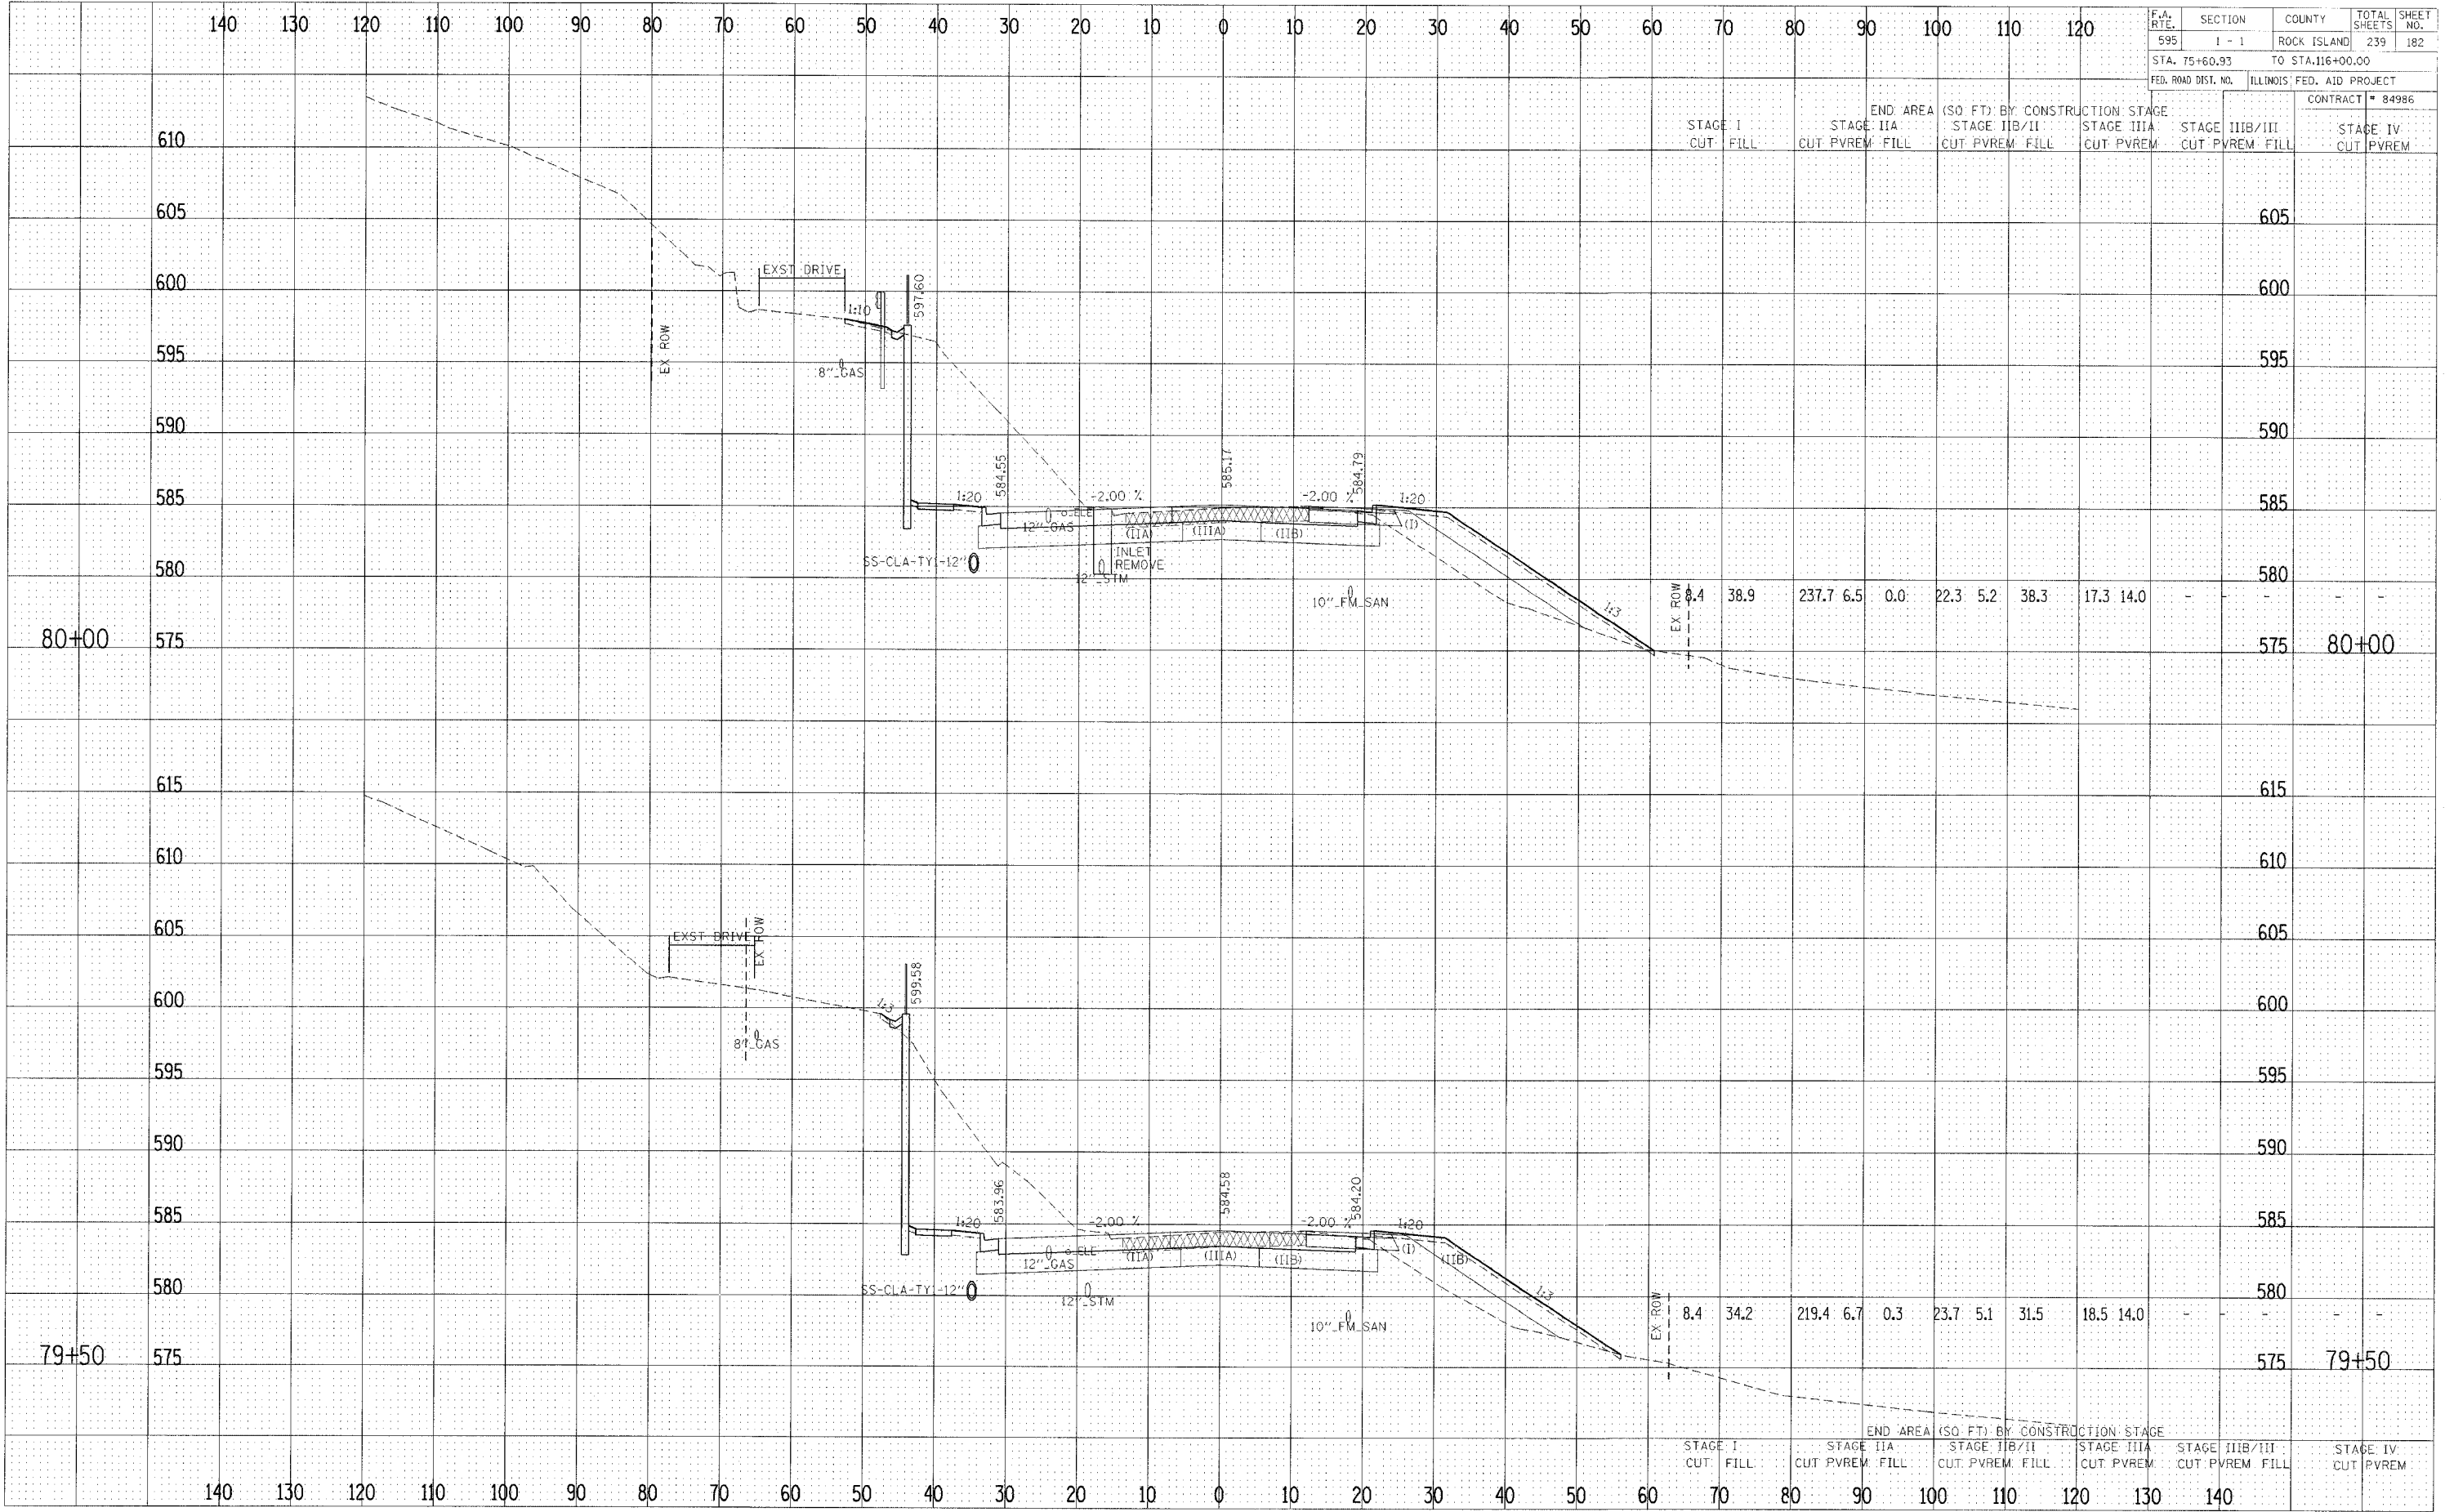

F.A. RTE.	SECTION	COUNTY	TOTAL SHEETS	SHEET NO.
595	1 - 1	ROCK ISLAND	239	182
STA. 75+60.93		TO STA. 116+00.00		
FED. ROAD DIST. NO.	ILLINOIS FED. AID PROJECT			
	CONTRACT # 84986			

STAGE I		STAGE II		STAGE III		STAGE IV	
CUT	FILL	CUT	PVREM	CUT	PVREM	CUT	PVREM

END AREA (SQ. FT.)	BY CONSTRUCTION STAGE	STAGE I	STAGE II	STAGE III	STAGE IV
0.4	CUT	38.9	237.7	6.5	0.0
22.3	FILL	5.2	38.3	17.3	14.0

STATION	CUT	FILL	CUT	PVREM	CUT	PVREM	CUT	PVREM
80+00	-	-	-	-	-	-	-	-

END AREA (SQ. FT.)	BY CONSTRUCTION STAGE	STAGE I	STAGE II	STAGE III	STAGE IV
8.4	CUT	34.2	219.4	6.7	0.3
23.7	FILL	5.1	31.5	18.5	14.0

STATION	CUT	FILL	CUT	PVREM	CUT	PVREM	CUT	PVREM
79+50	-	-	-	-	-	-	-	-

STAGE I		STAGE II		STAGE III		STAGE IV	
CUT	FILL	CUT	PVREM	CUT	PVREM	CUT	PVREM

CROSS SECTIONS - F.A. 595 (IL RTE 5)