


F.A. RTE.	SECTION	COUNTY	TOTAL SHEETS
595	I - I	ROCK ISLAND	239 213
STA. 75+60.93		TO STA. 116+00.00	
FED. ROAD DIST. NO.	ILLINOIS	FED. AID PROJECT	CONTRACT # 84986

STAGE I	STAGE II	STAGE III	STAGE IV
CUT	CUT	CUT	CUT
FILL	PVREM	PVREM	PVREM
	FILL	FILL	FILL

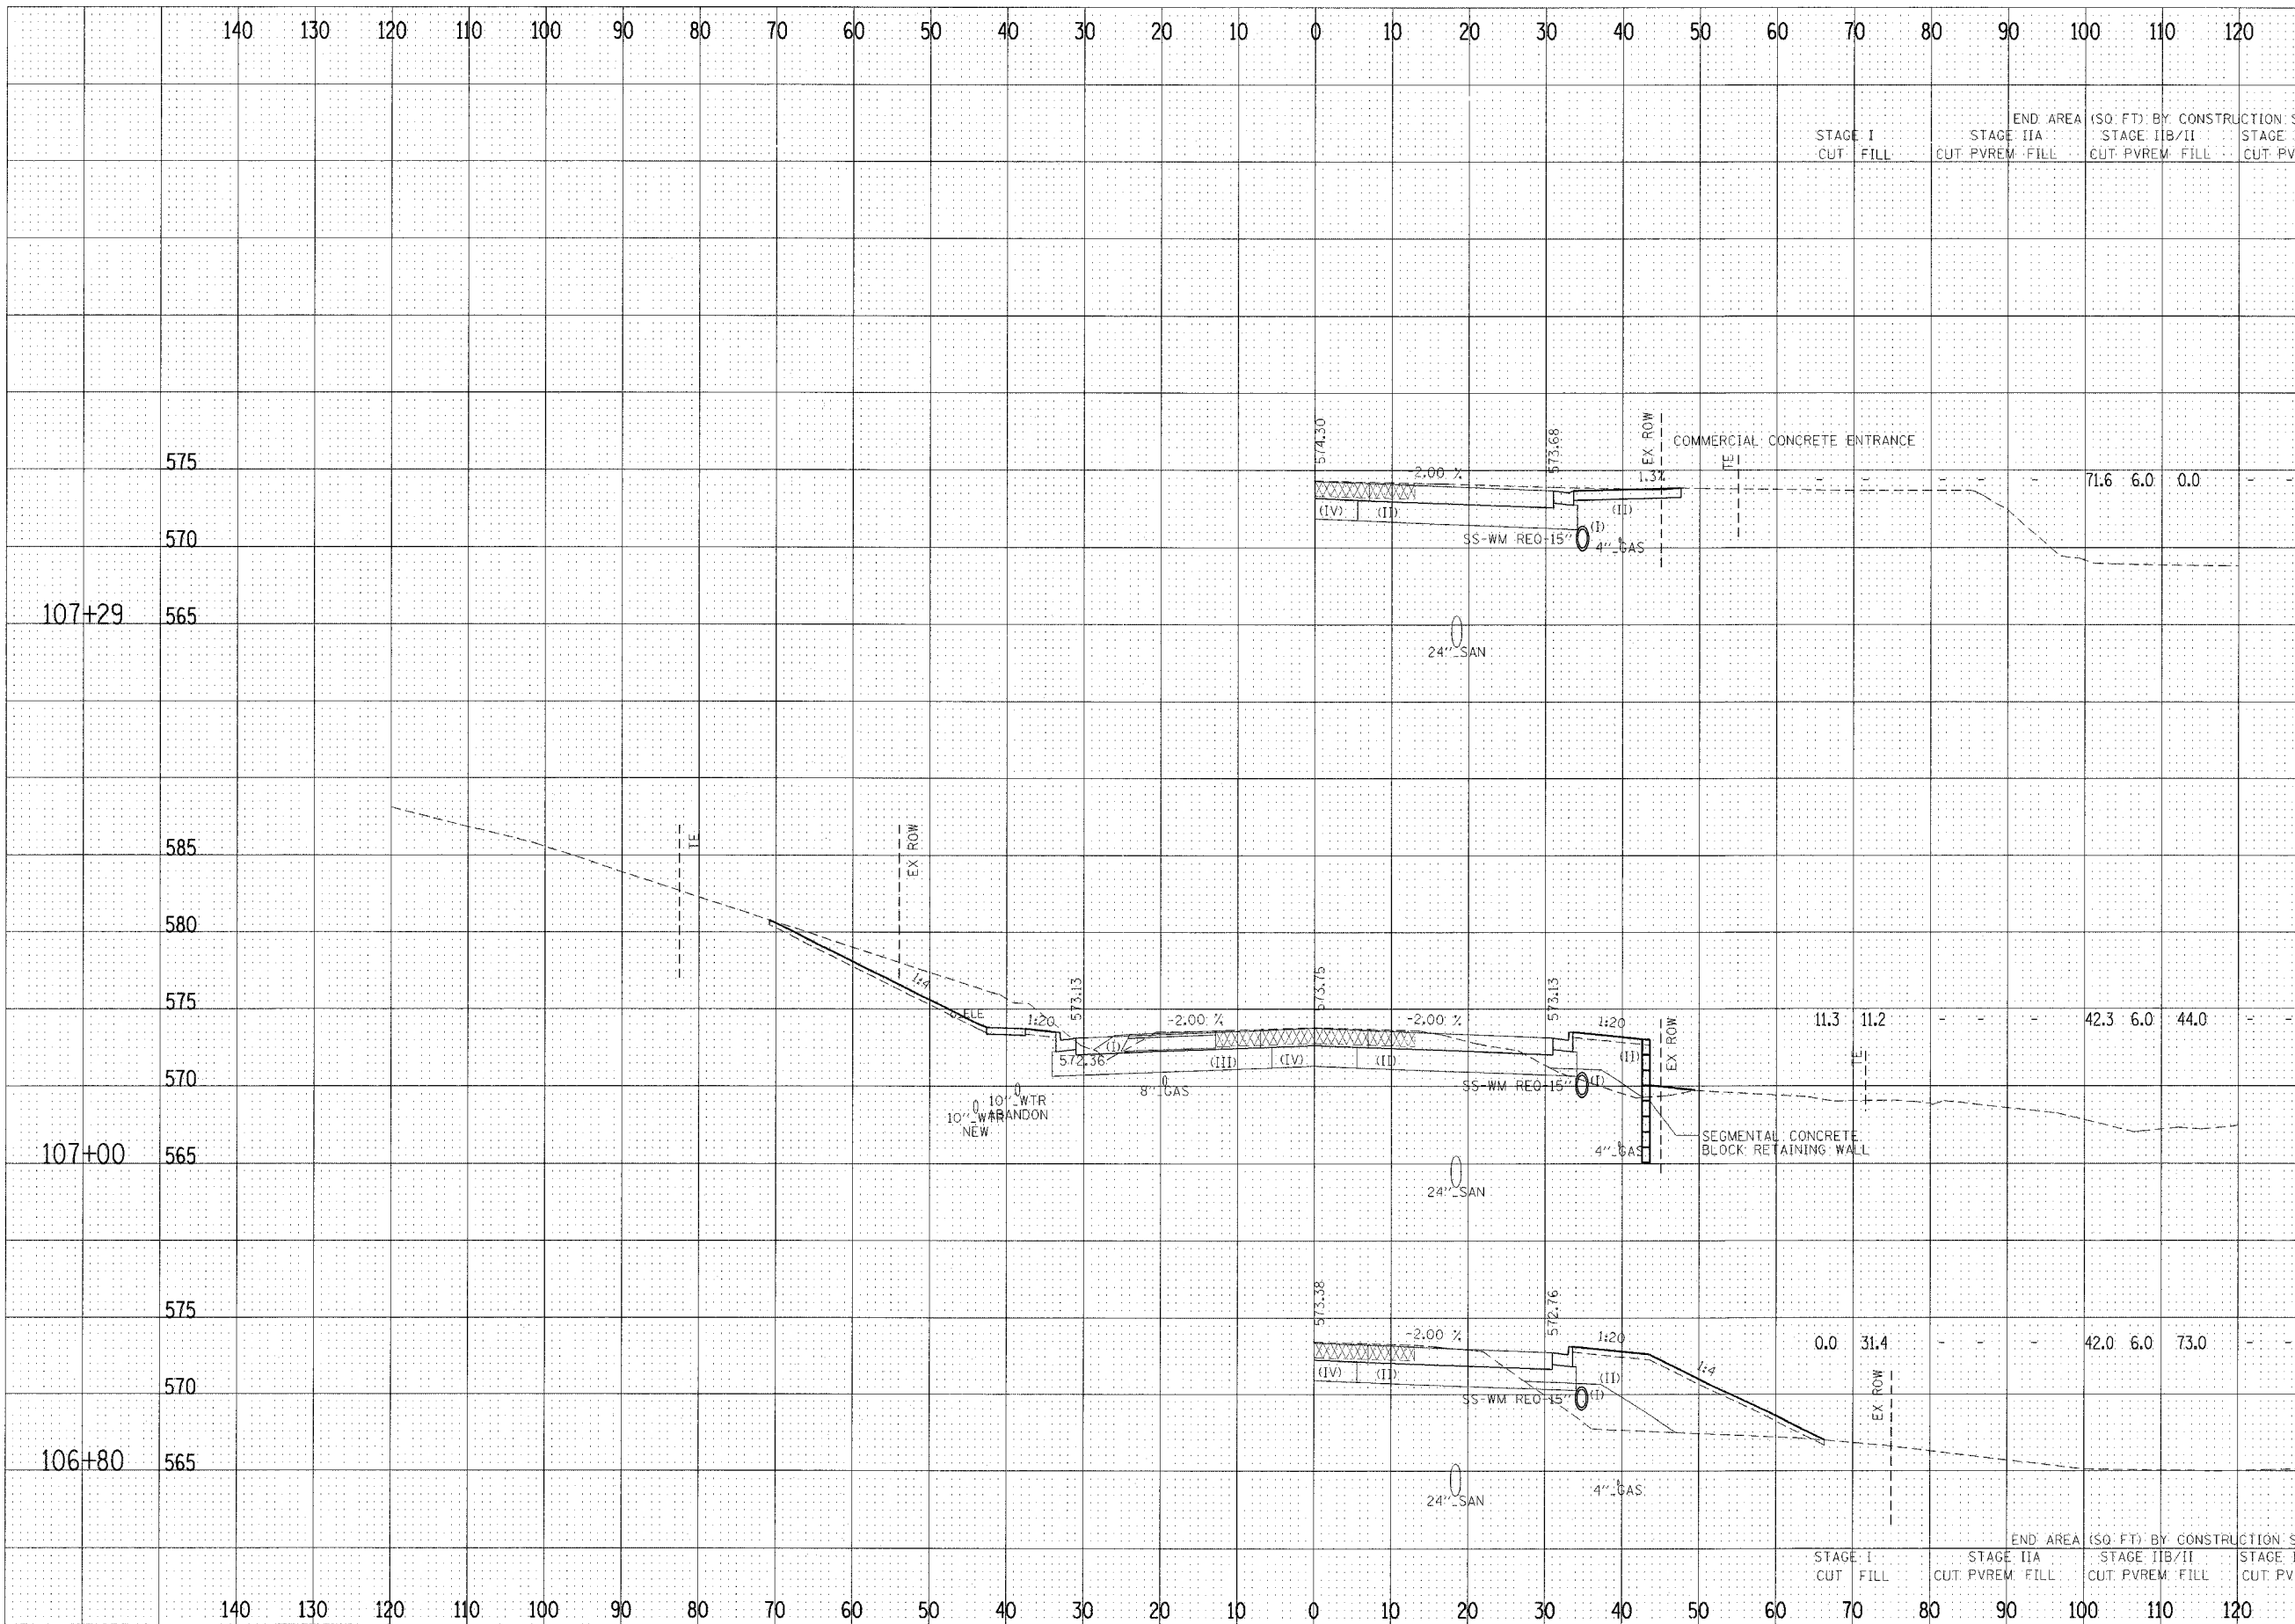

STAGE I	STAGE II	STAGE III	STAGE IV
CUT	CUT	CUT	CUT
FILL	PVREM	PVREM	PVREM
	FILL	FILL	FILL

DATE: _____ BY: _____
 SURVEYED: _____
 PLOTTED: _____
 NOTE BOOK: _____
 AREAS CHECKED: _____

DATE: _____ BY: _____
 SURVEYED: _____
 PLOTTED: _____
 NOTE BOOK: _____
 AREAS CHECKED: _____