


DATE: _____
 FINISHED SURVEY: _____
 PLOTTED: _____
 NOTE BOOK: _____
 AREAS CHECKED: _____

DATE: _____
 ORIGINAL SURVEY: _____
 PLOTTED: _____
 NOTE BOOK: _____
 AREAS CHECKED: _____

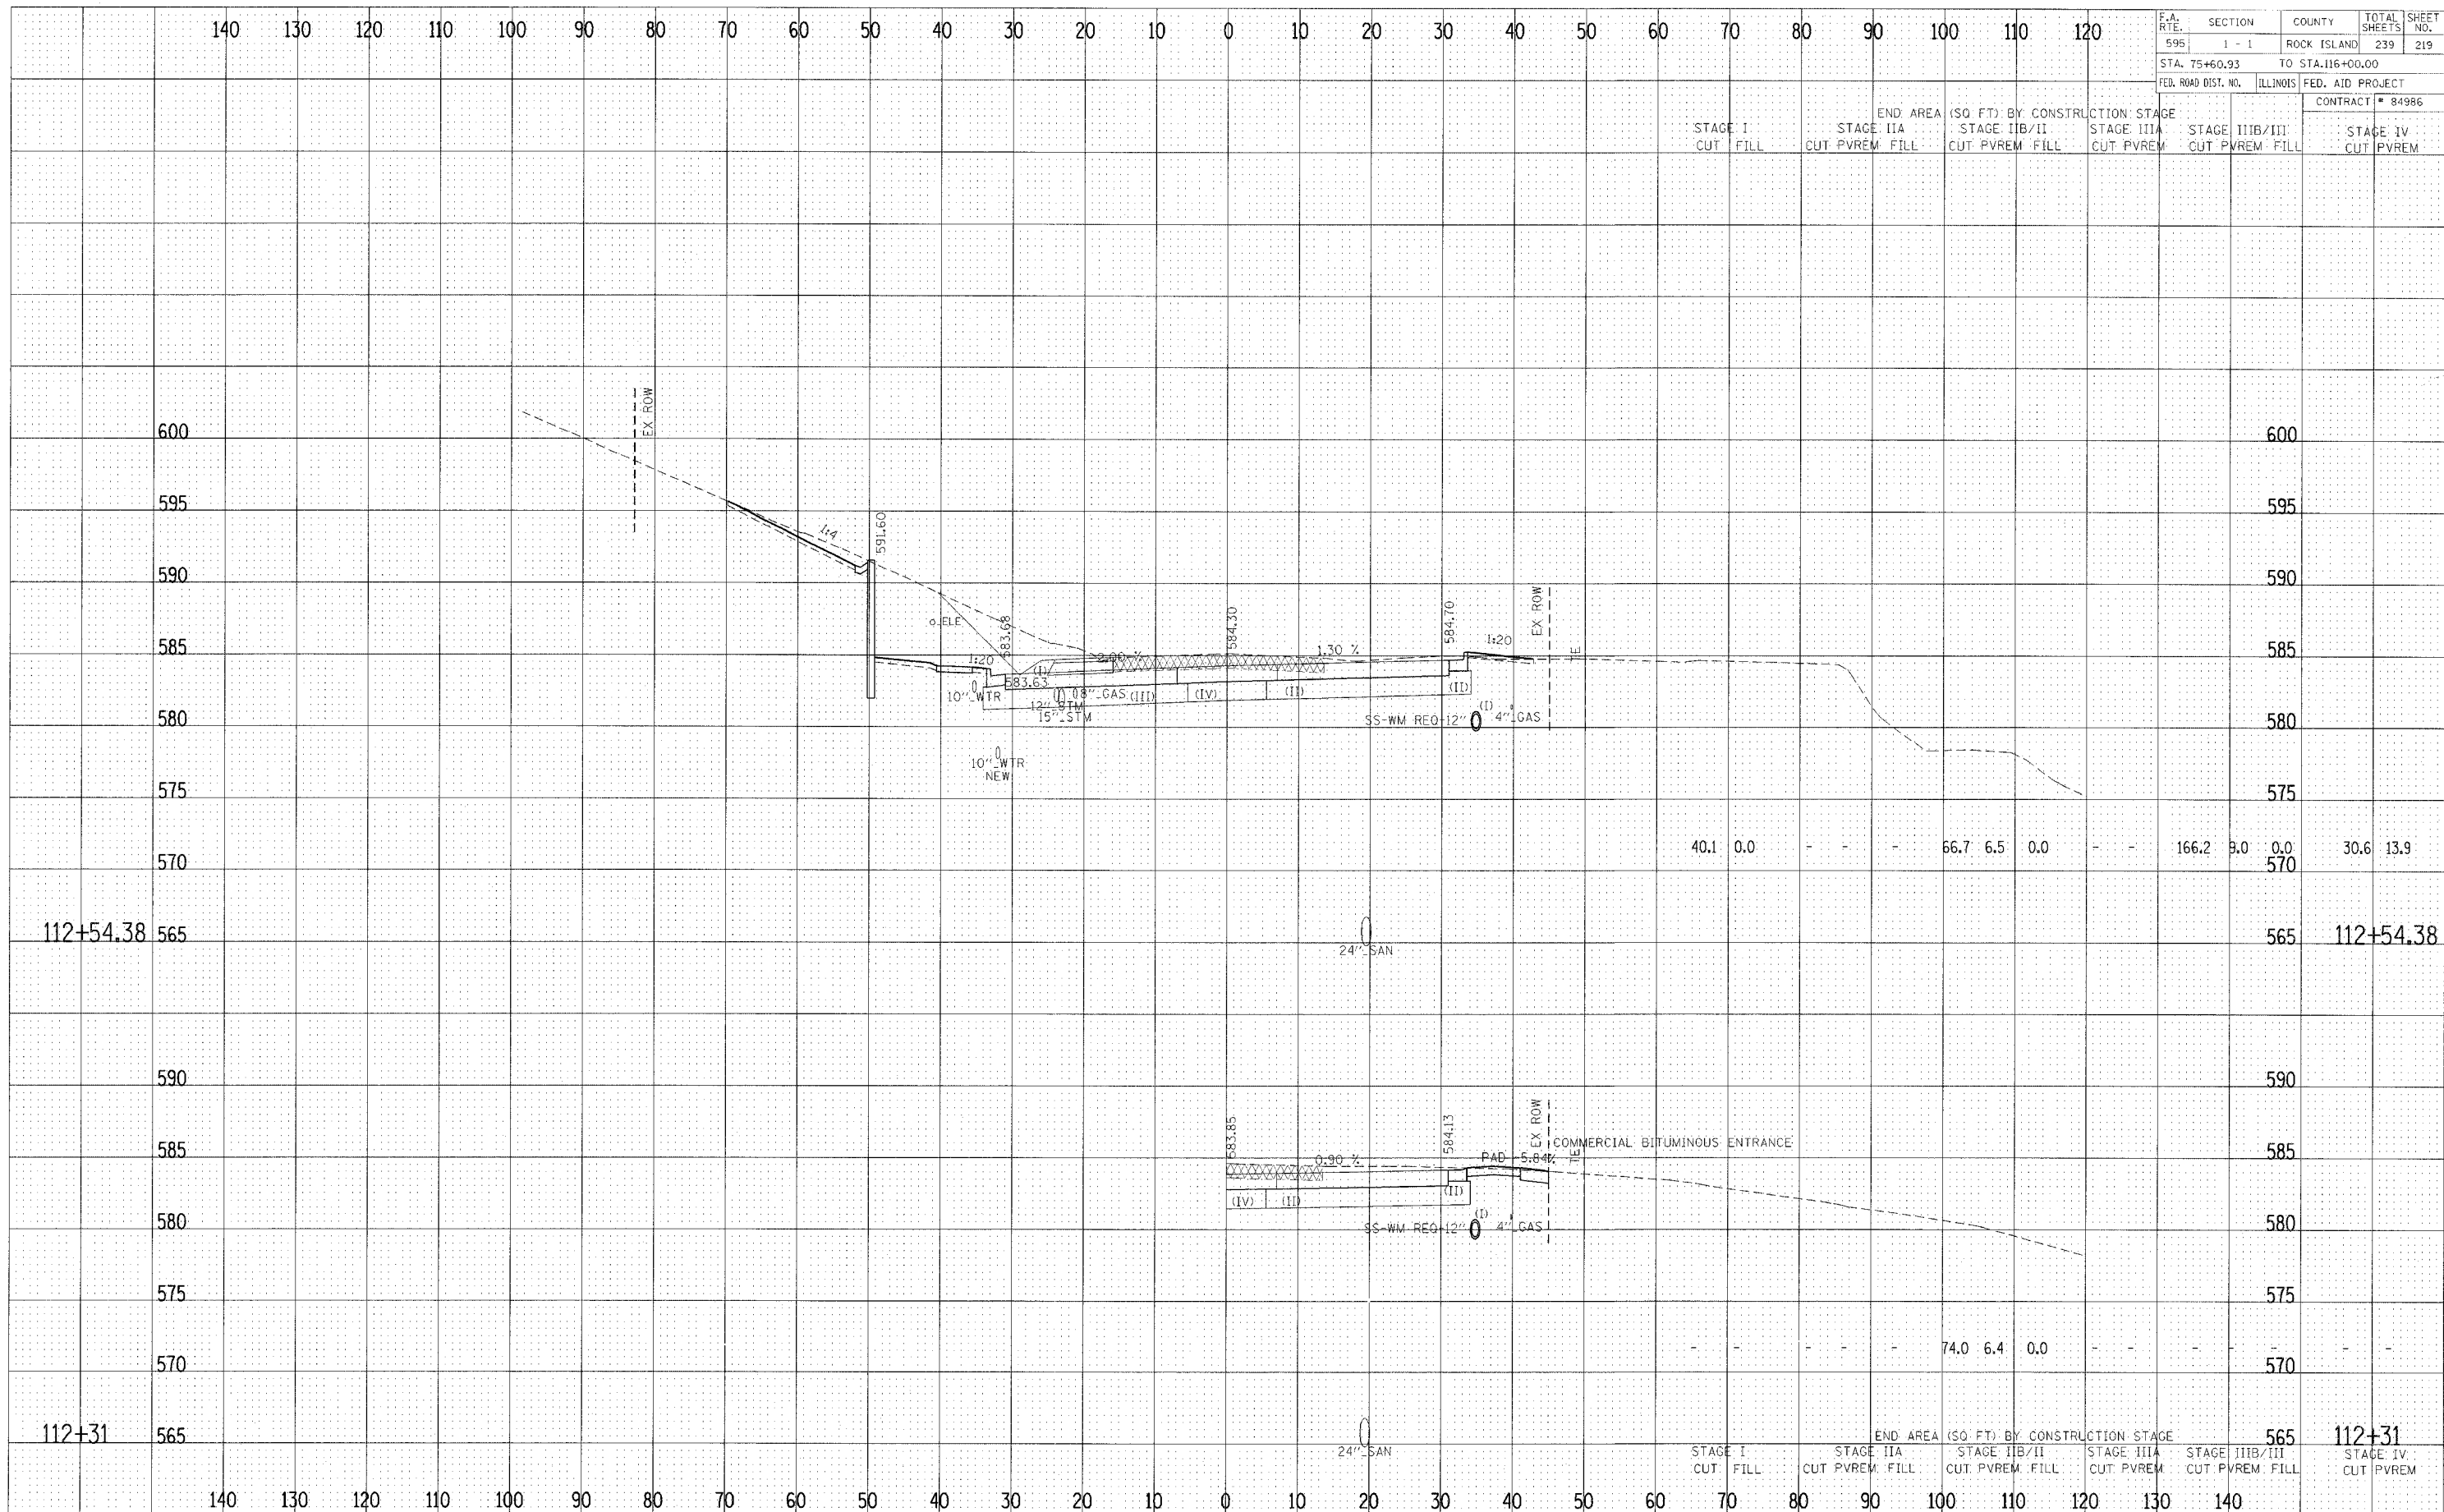

F.A. RTE.	SECTION	COUNTY	TOTAL SHEETS	SHEET NO.
595	1 - 1	ROCK ISLAND	239	219
STA. 75+60.93		TO STA. 116+00.00		
FED. ROAD DIST. NO.	ILLINOIS	FED. AID PROJECT		
		CONTRACT # 84986		
STAGE I	END AREA	(SQ. FT.) BY CONSTRUCTION	STAGE	
CUT	STAGE IIA	STAGE IIB/II	STAGE IIIA	STAGE IIIB/III
FILL	CUT	CUT	CUT	CUT
	PVREM	PVREM	PVREM	PVREM
	FILL	FILL	FILL	FILL
				STAGE IV
				CUT
				PVREM

40.1	0.0	-	-	-	66.7	6.5	0.0	-	-	166.2	9.0	0.0	30.6	13.9
------	-----	---	---	---	------	-----	-----	---	---	-------	-----	-----	------	------

					74.0	6.4	0.0	-	-				565	112+31
--	--	--	--	--	------	-----	-----	---	---	--	--	--	-----	--------

CROSS SECTIONS - F.A. 595 (IL RTE 5)