


F.A. RTE.	SECTION	COUNTY	TOTAL SHEETS	SHEET NO.
595	I - 1	ROCK ISLAND	239	220
STA. 75+60.93		TO STA. 116+00.00		
FED. ROAD DIST. NO.	ILLINOIS	FED. AID PROJECT	CONTRACT # 84986	

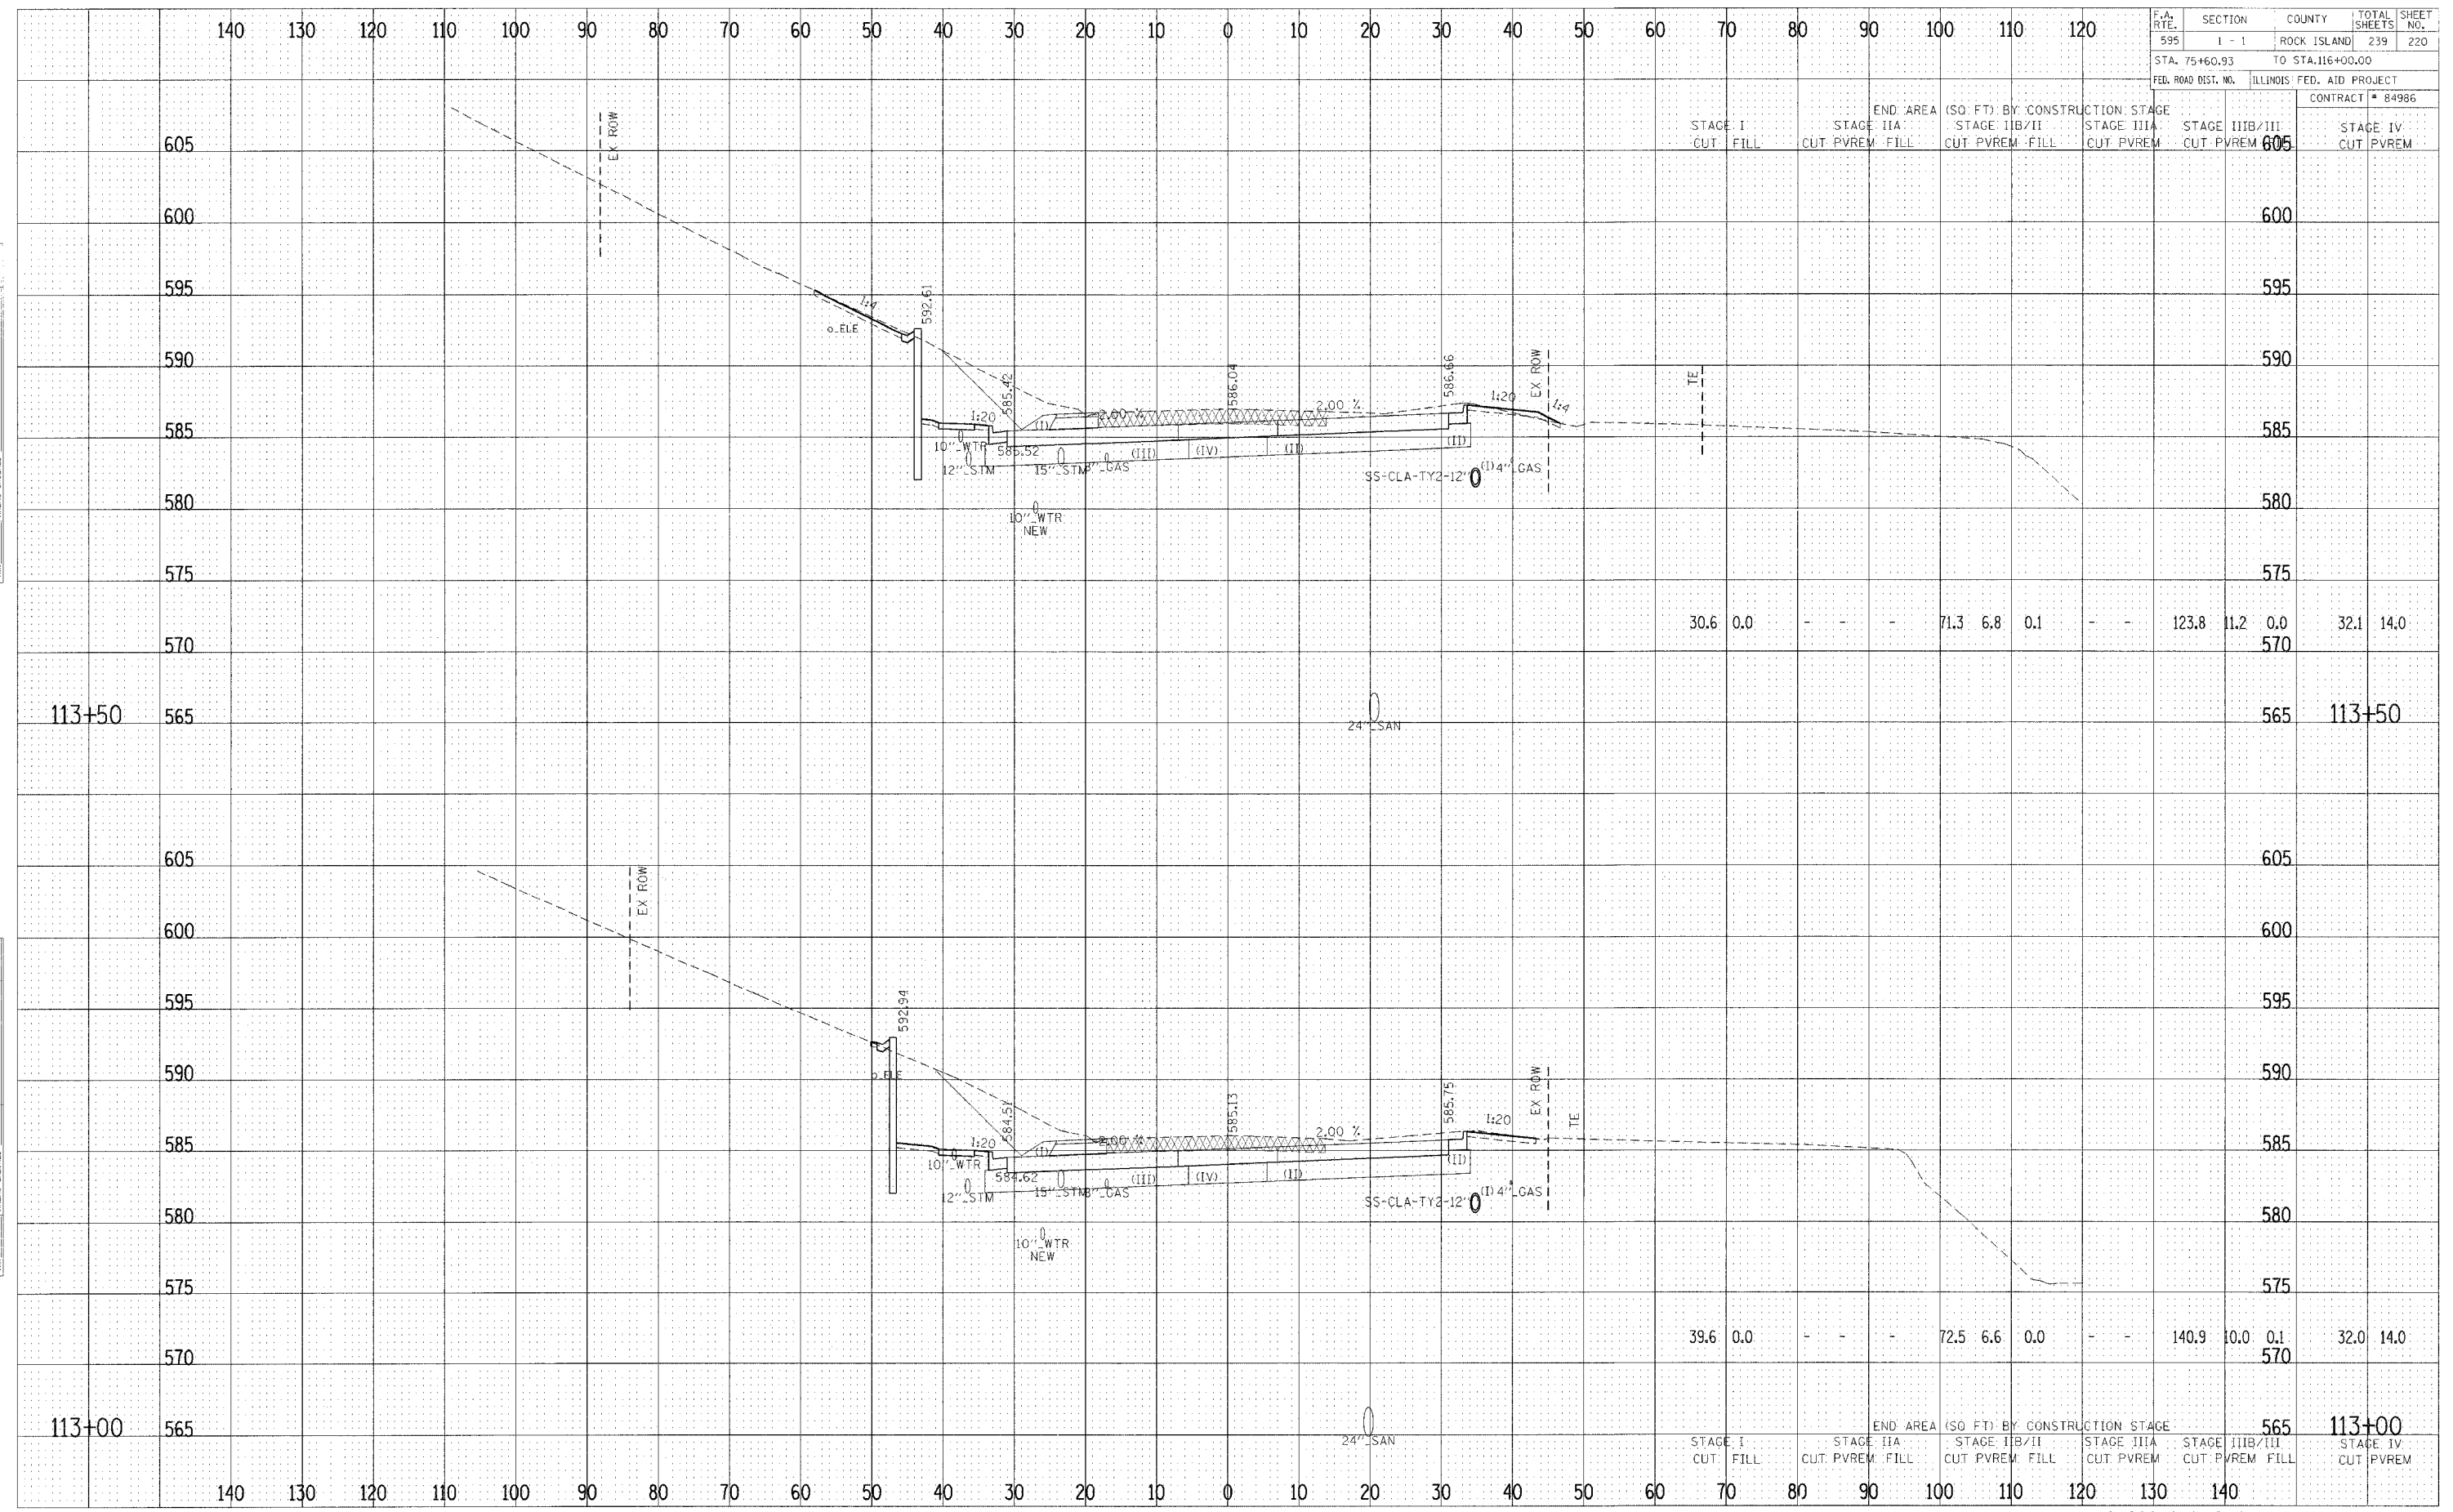

STAGE I	STAGE II	STAGE III	STAGE IIII	STAGE IV
CUT	FILL	CUT	PVREM	FILL
30.6	0.0	-	-	-
71.3	6.8	0.1	-	-
123.8	11.2	0.0	32.1	14.0

STAGE I	STAGE II	STAGE III	STAGE IIII	STAGE IV
CUT	FILL	CUT	PVREM	FILL
39.6	0.0	-	-	-
72.5	6.6	0.0	-	-
140.9	10.0	0.1	32.0	14.0

CROSS SECTIONS - F.A. 595 (IL RTE 5)

DATE: _____ BY: _____
 SURVEYED: _____
 PLOTTED: _____
 CHECKED: _____
 NO. _____

DATE: _____ BY: _____
 SURVEYED: _____
 PLOTTED: _____
 CHECKED: _____
 NO. _____