


DATE: _____ BY: _____
 ORIGINAL SURVEY PLATED _____
 NOTE BOOK _____
 AREA _____
 AREAS COVERED _____

DATE: _____ BY: _____
 ORIGINAL SURVEY PLATED _____
 NOTE BOOK _____
 AREA _____
 AREAS COVERED _____

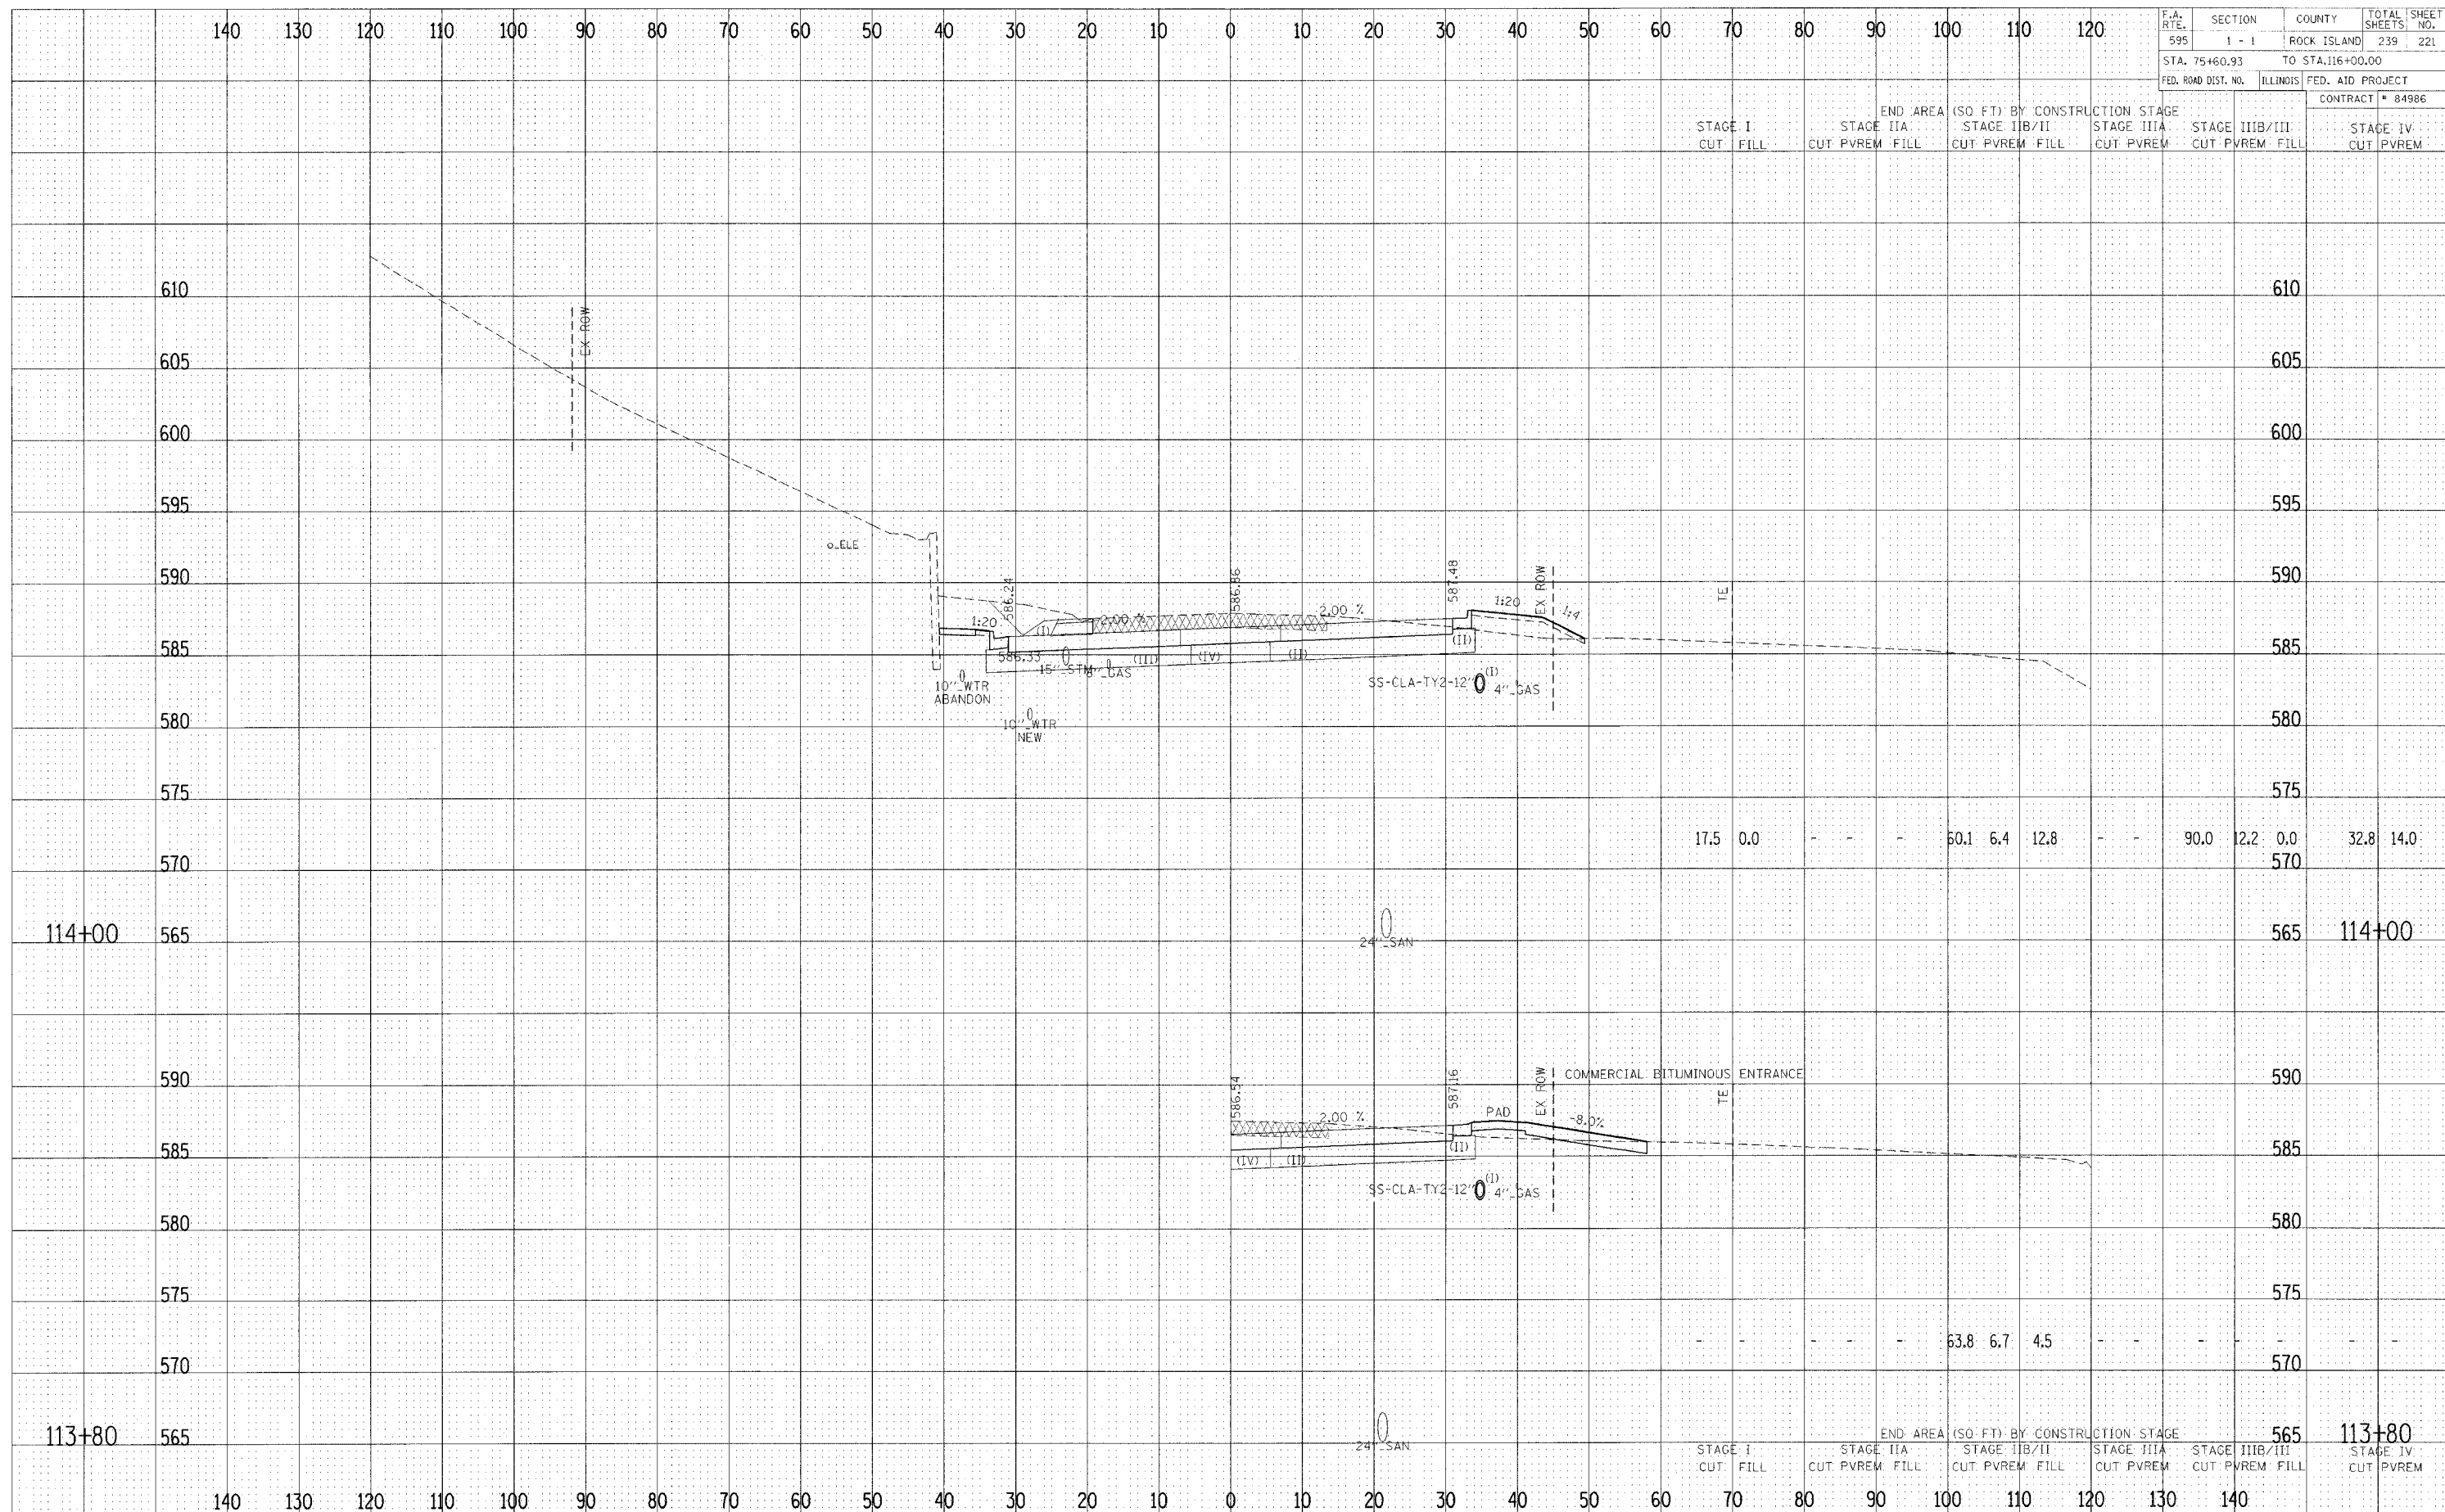

F.A. RTE.	SECTION	COUNTY	TOTAL SHEETS	SHEET NO.
595	1 - 1	ROCK ISLAND	239	221
STA. 75+60.93		TO STA. 116+00.00		
FED. ROAD DIST. NO.	ILLINOIS	FED. AID PROJECT		
		CONTRACT # 84986		
STAGE I	END AREA	(SQ. FT.) BY CONSTRUCTION STAGE		STAGE
CUT FILL	STAGE IIA	STAGE IIB/II	STAGE IIIA	STAGE IIIB/III
	CUT PVREM FILL	CUT PVREM FILL	CUT PVREM FILL	CUT PVREM FILL
				STAGE IV
				CUT PVREM

17.5	0.0	-	-	-	60.1	6.4	12.8	-	-	90.0	12.2	0.0	32.8	14.0
------	-----	---	---	---	------	-----	------	---	---	------	------	-----	------	------

					63.8	6.7	4.5	-	-					
--	--	--	--	--	------	-----	-----	---	---	--	--	--	--	--

CROSS SECTIONS - F.A. 595 (IL RTE 5)