


F.A. R.T.E.	SECTION	COUNTY	TOTAL SHEET NO.
595	1 - 1	ROCK ISLAND	239 - 226
STA. 75+60.93		TO STA. 116+00.00	
FED. ROAD DIST. NO.	ILLINOIS	FED. AID PROJECT	
CONTRACT # 84986			

FINAL SURVEY	DATE
SUBMITTED	BY
NOTED	
AREAS CHECKED	

ORIGINAL SURVEY	DATE
STAMPED	BY
NOTE BOOK	
AREAS CHECKED	

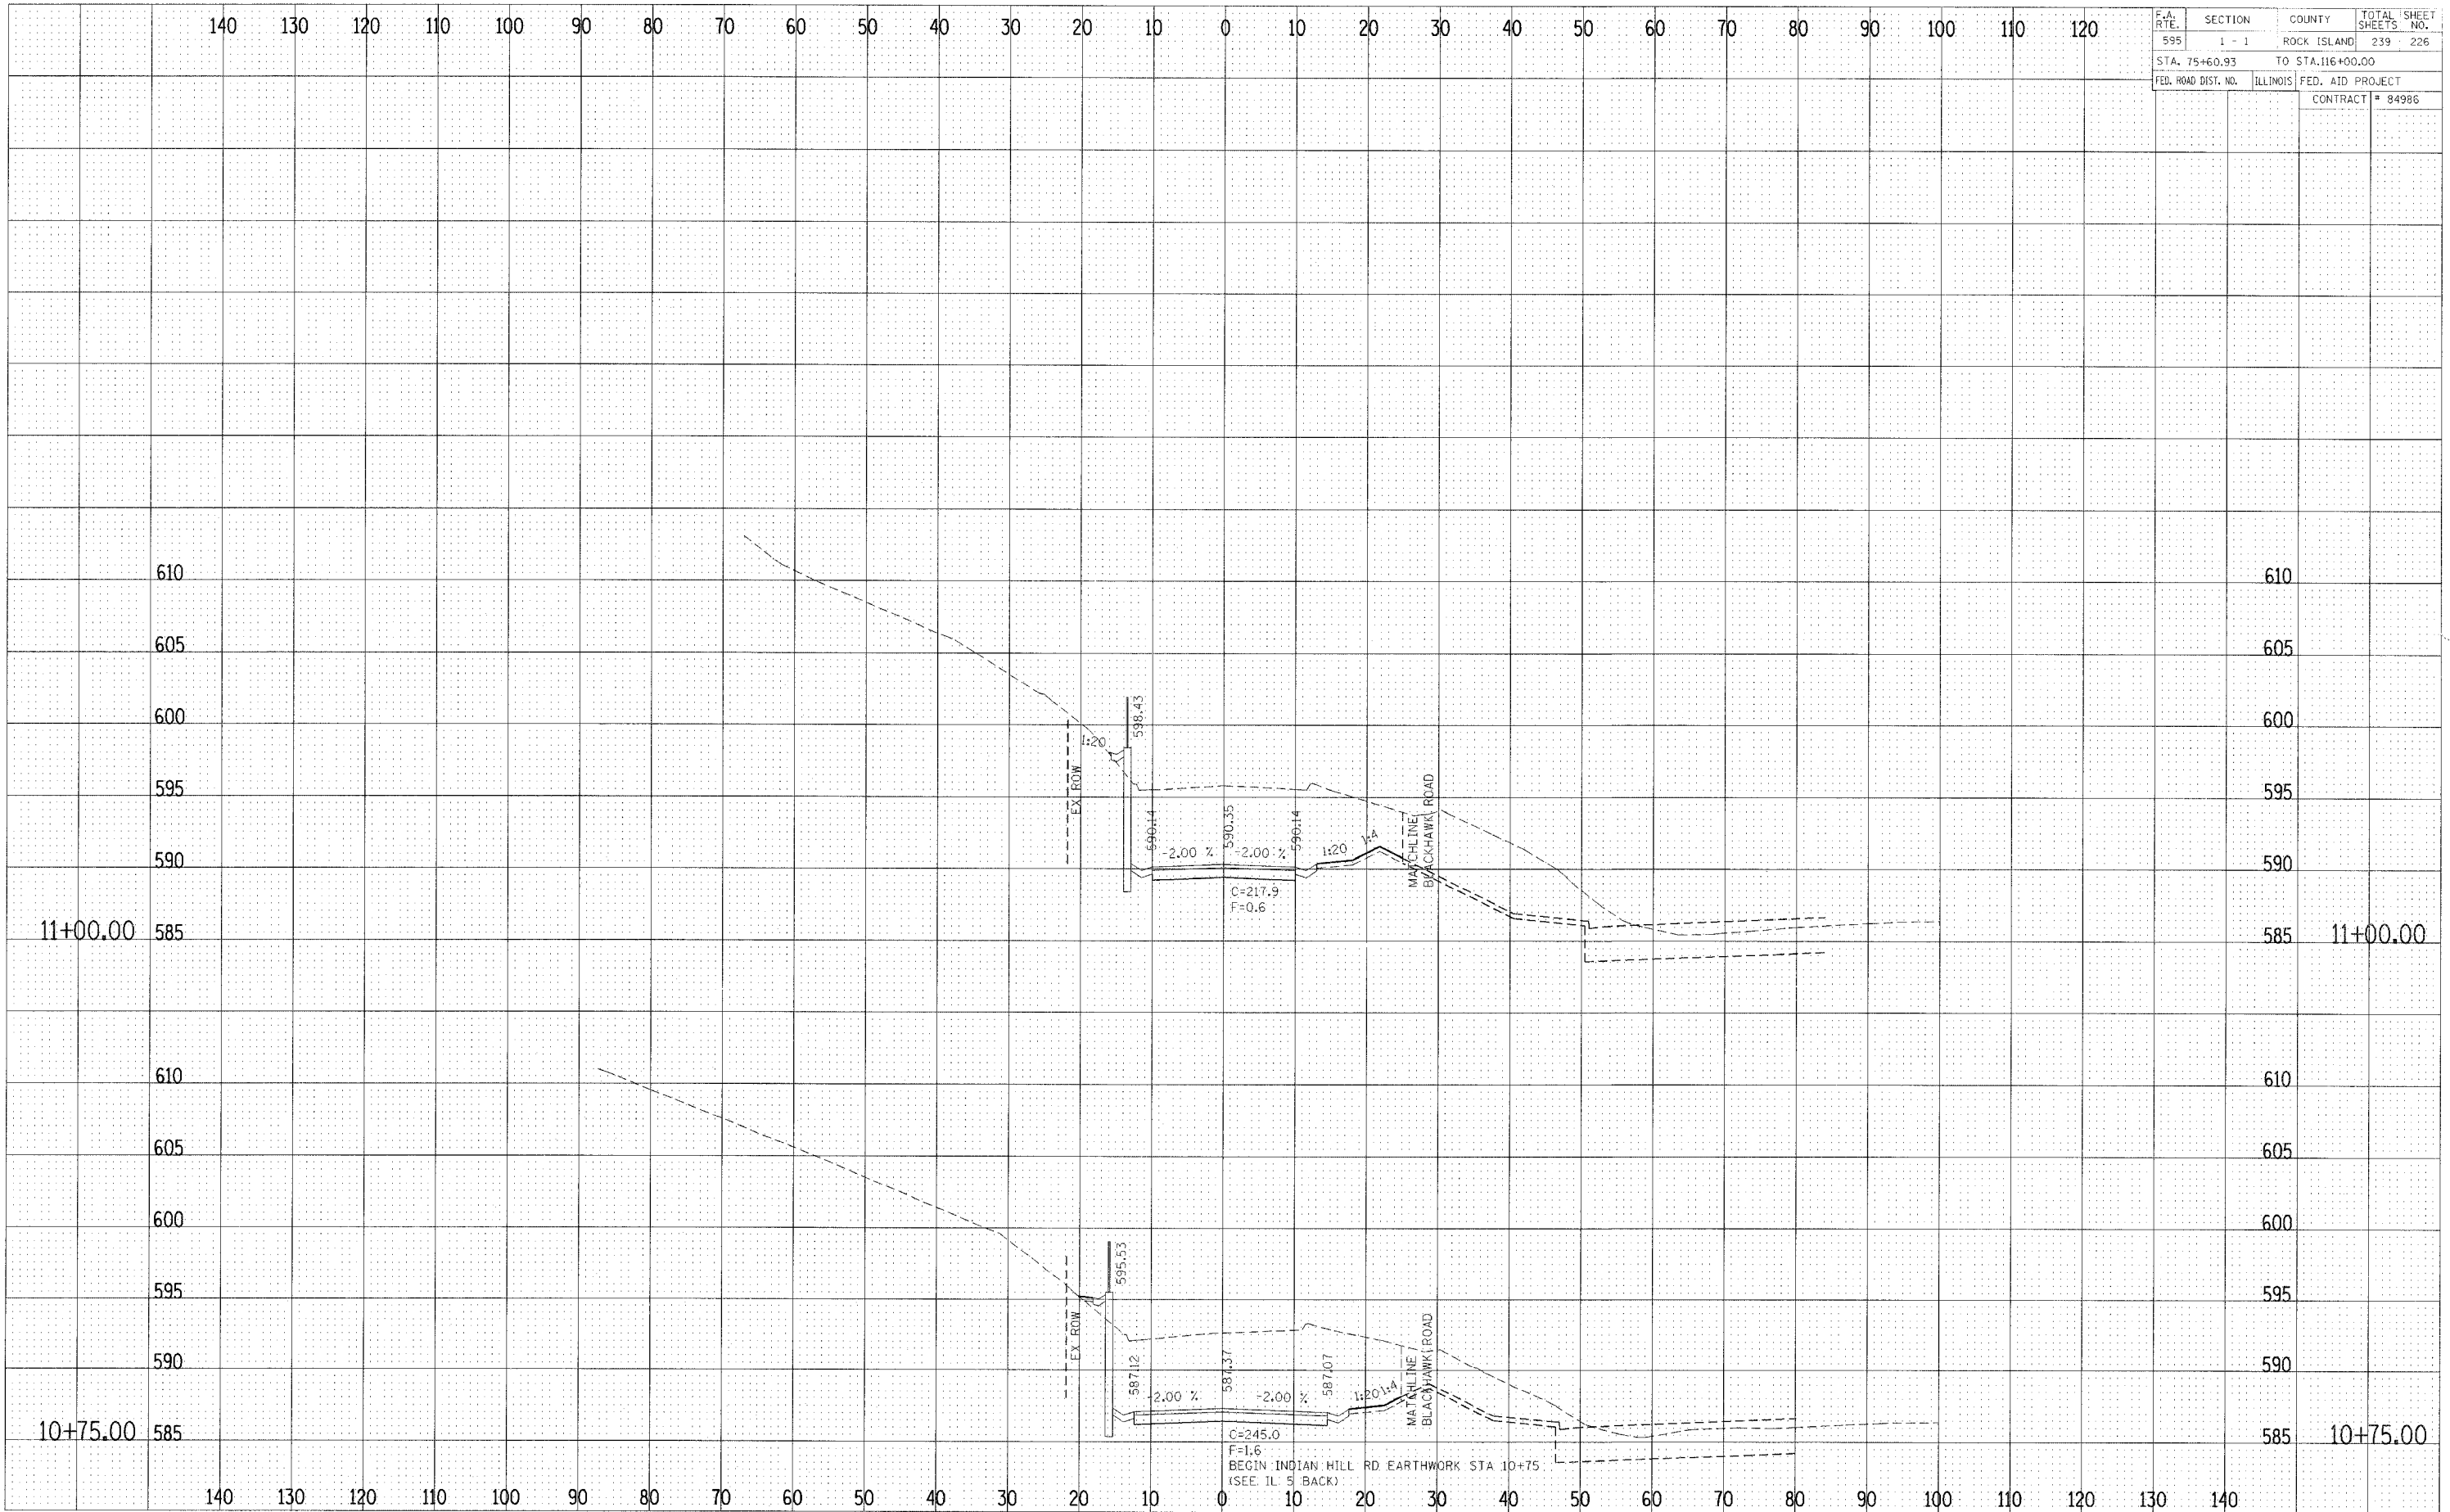

CROSS SECTIONS - INDIAN HILL ROAD