


F.A. RTE.	SECTION	COUNTY	TOTAL SHEETS	SHEET NO.
595	1 - 1	ROCK ISLAND	239	230
STA. 75+60.93		TO STA. 116+00.00		
FED. ROAD DIST. NO.	ILLINOIS	FED. AID PROJECT		
		CONTRACT # 84986		

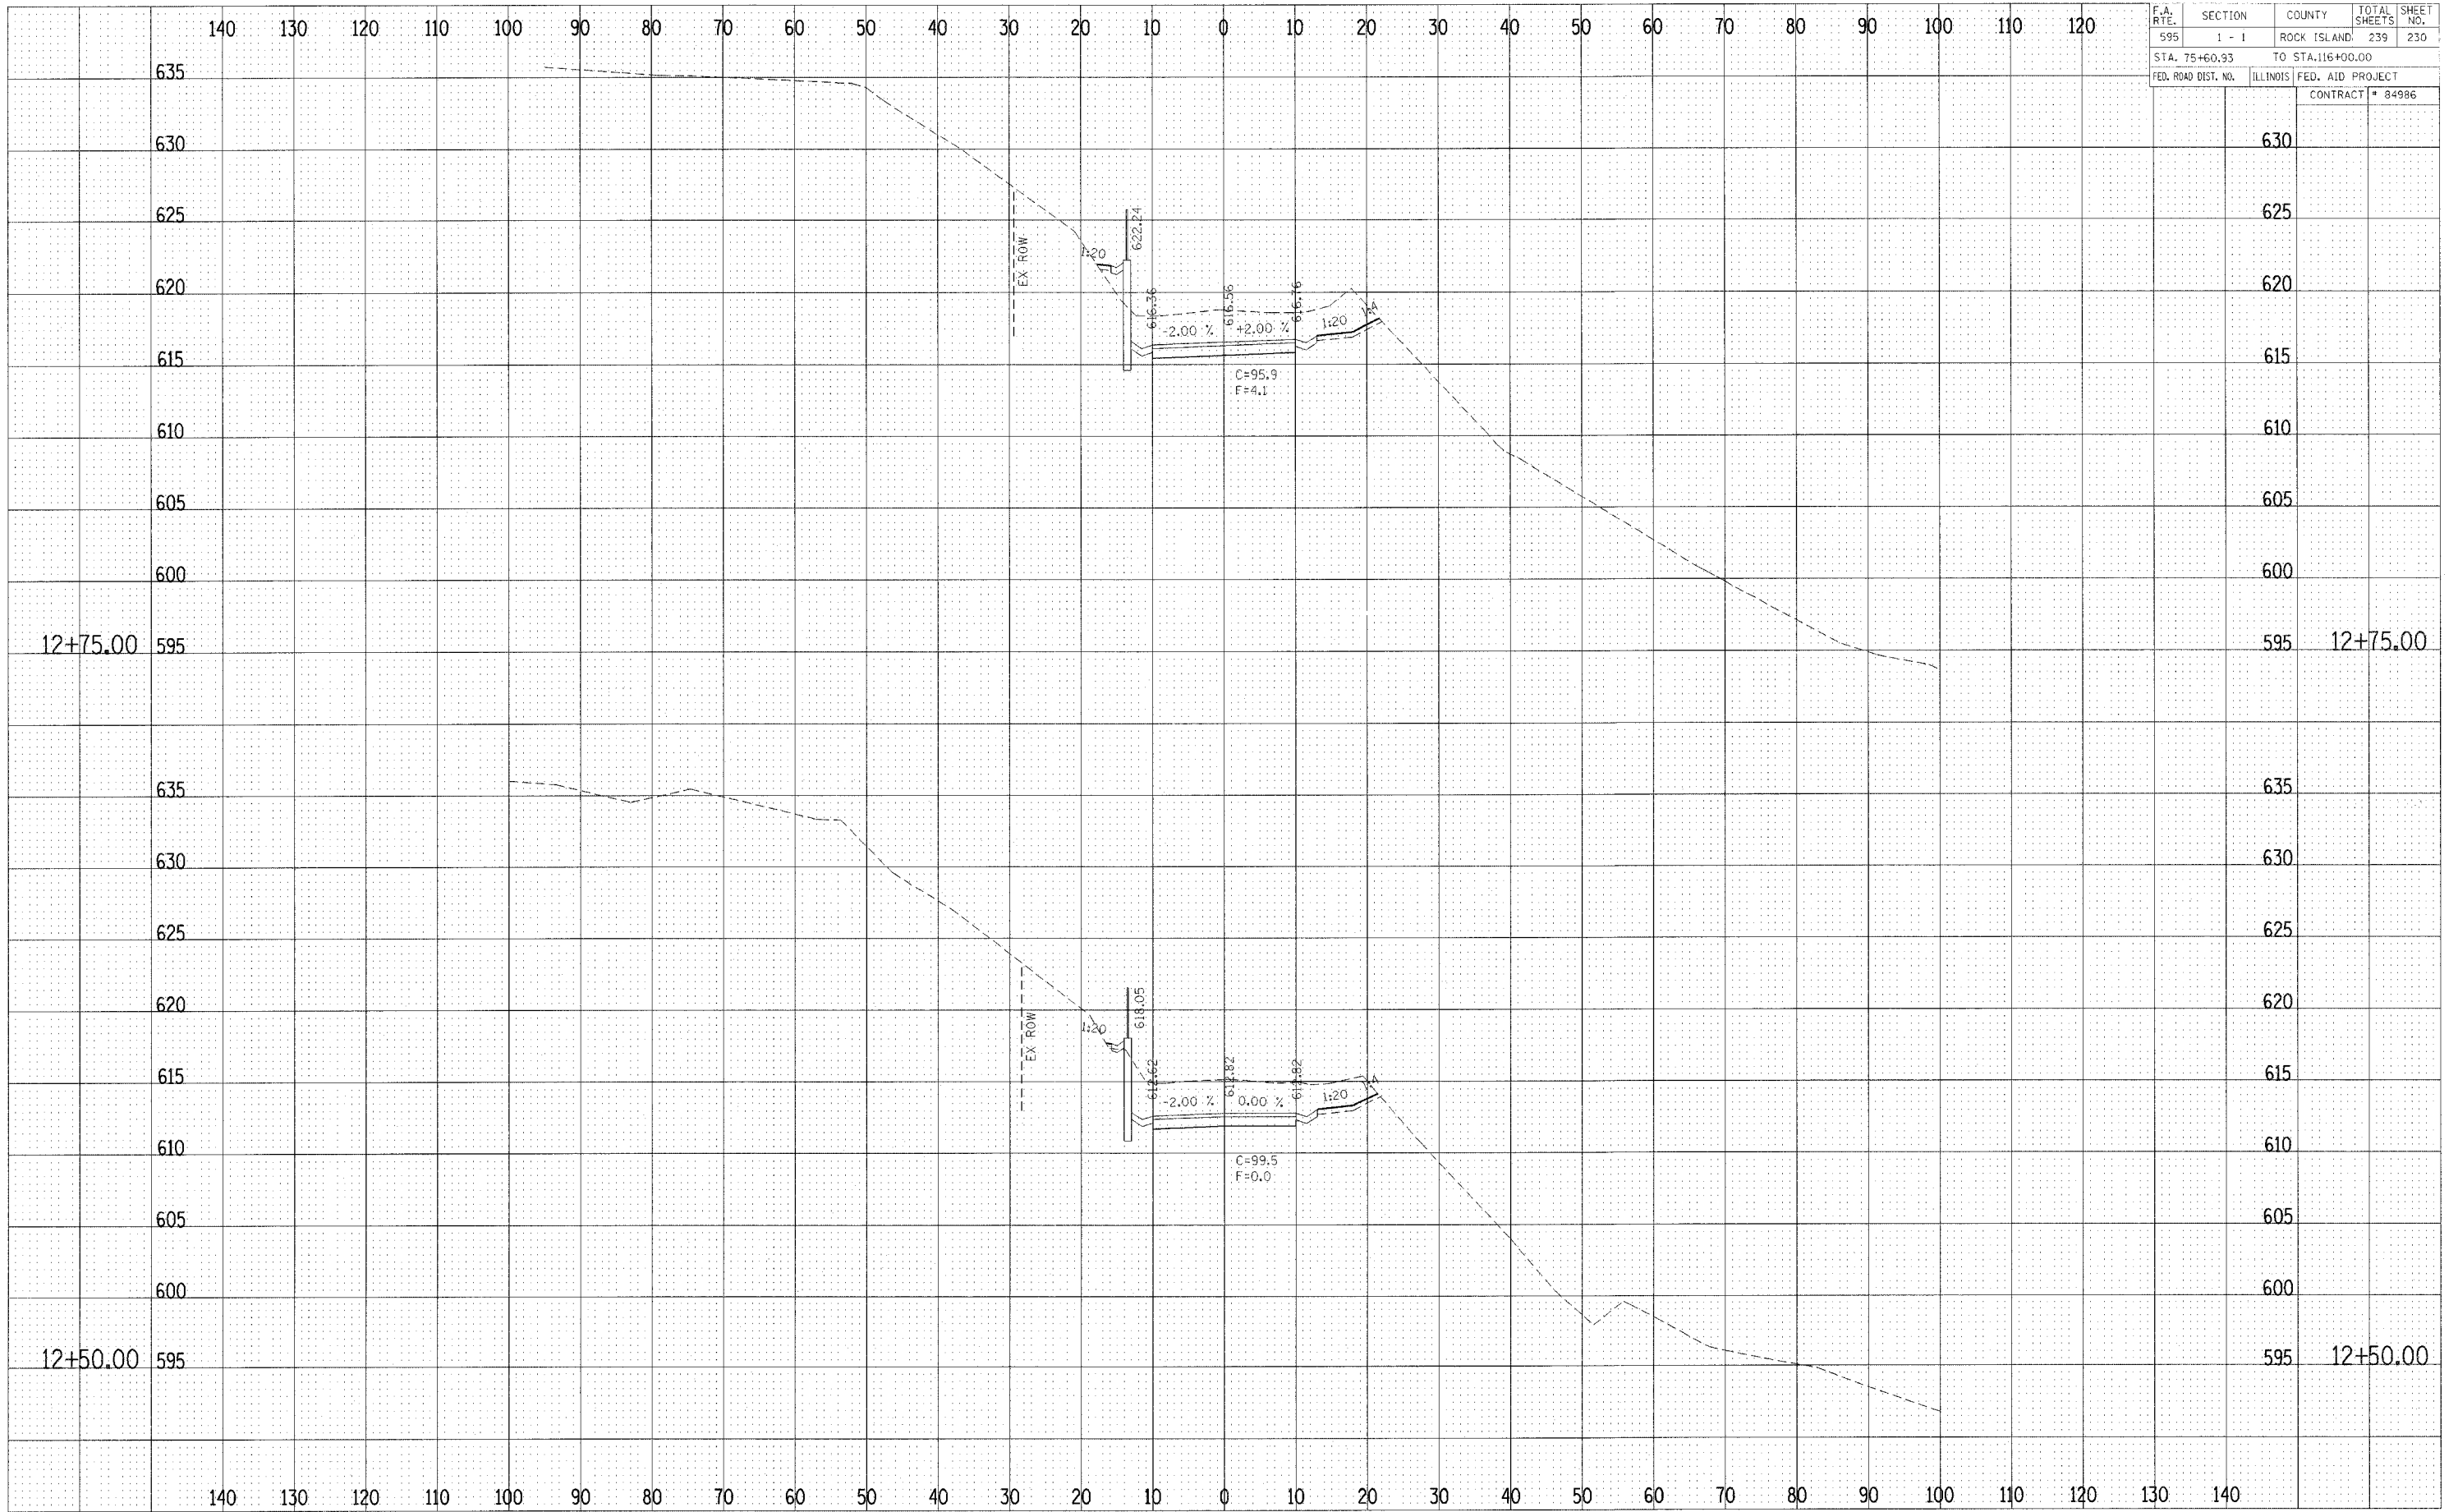

FINAL SURVEYED BY: _____ DATE: _____
 CHECKED BY: _____
 NO. _____

ORIGINAL SURVEYED BY: _____ DATE: _____
 CHECKED BY: _____
 NO. _____