


F.A. RTE.	SECTION	COUNTY	TOTAL SHEETS	SHEET NO.
595	1 - 1	ROCK ISLAND	239	235
STA. 75+60.93		TO STA. 116+00.00		
FED. ROAD DIST. NO.		ILLINOIS		FED. AID PROJECT
				CONTRACT # 84986

FINAL SURVEY	DATE
SURVEYED	BY
NOTED	BY
NO. 10	

ORIGINAL SURVEY	DATE
SURVEYED	BY
NOTED	BY
NO. 10	

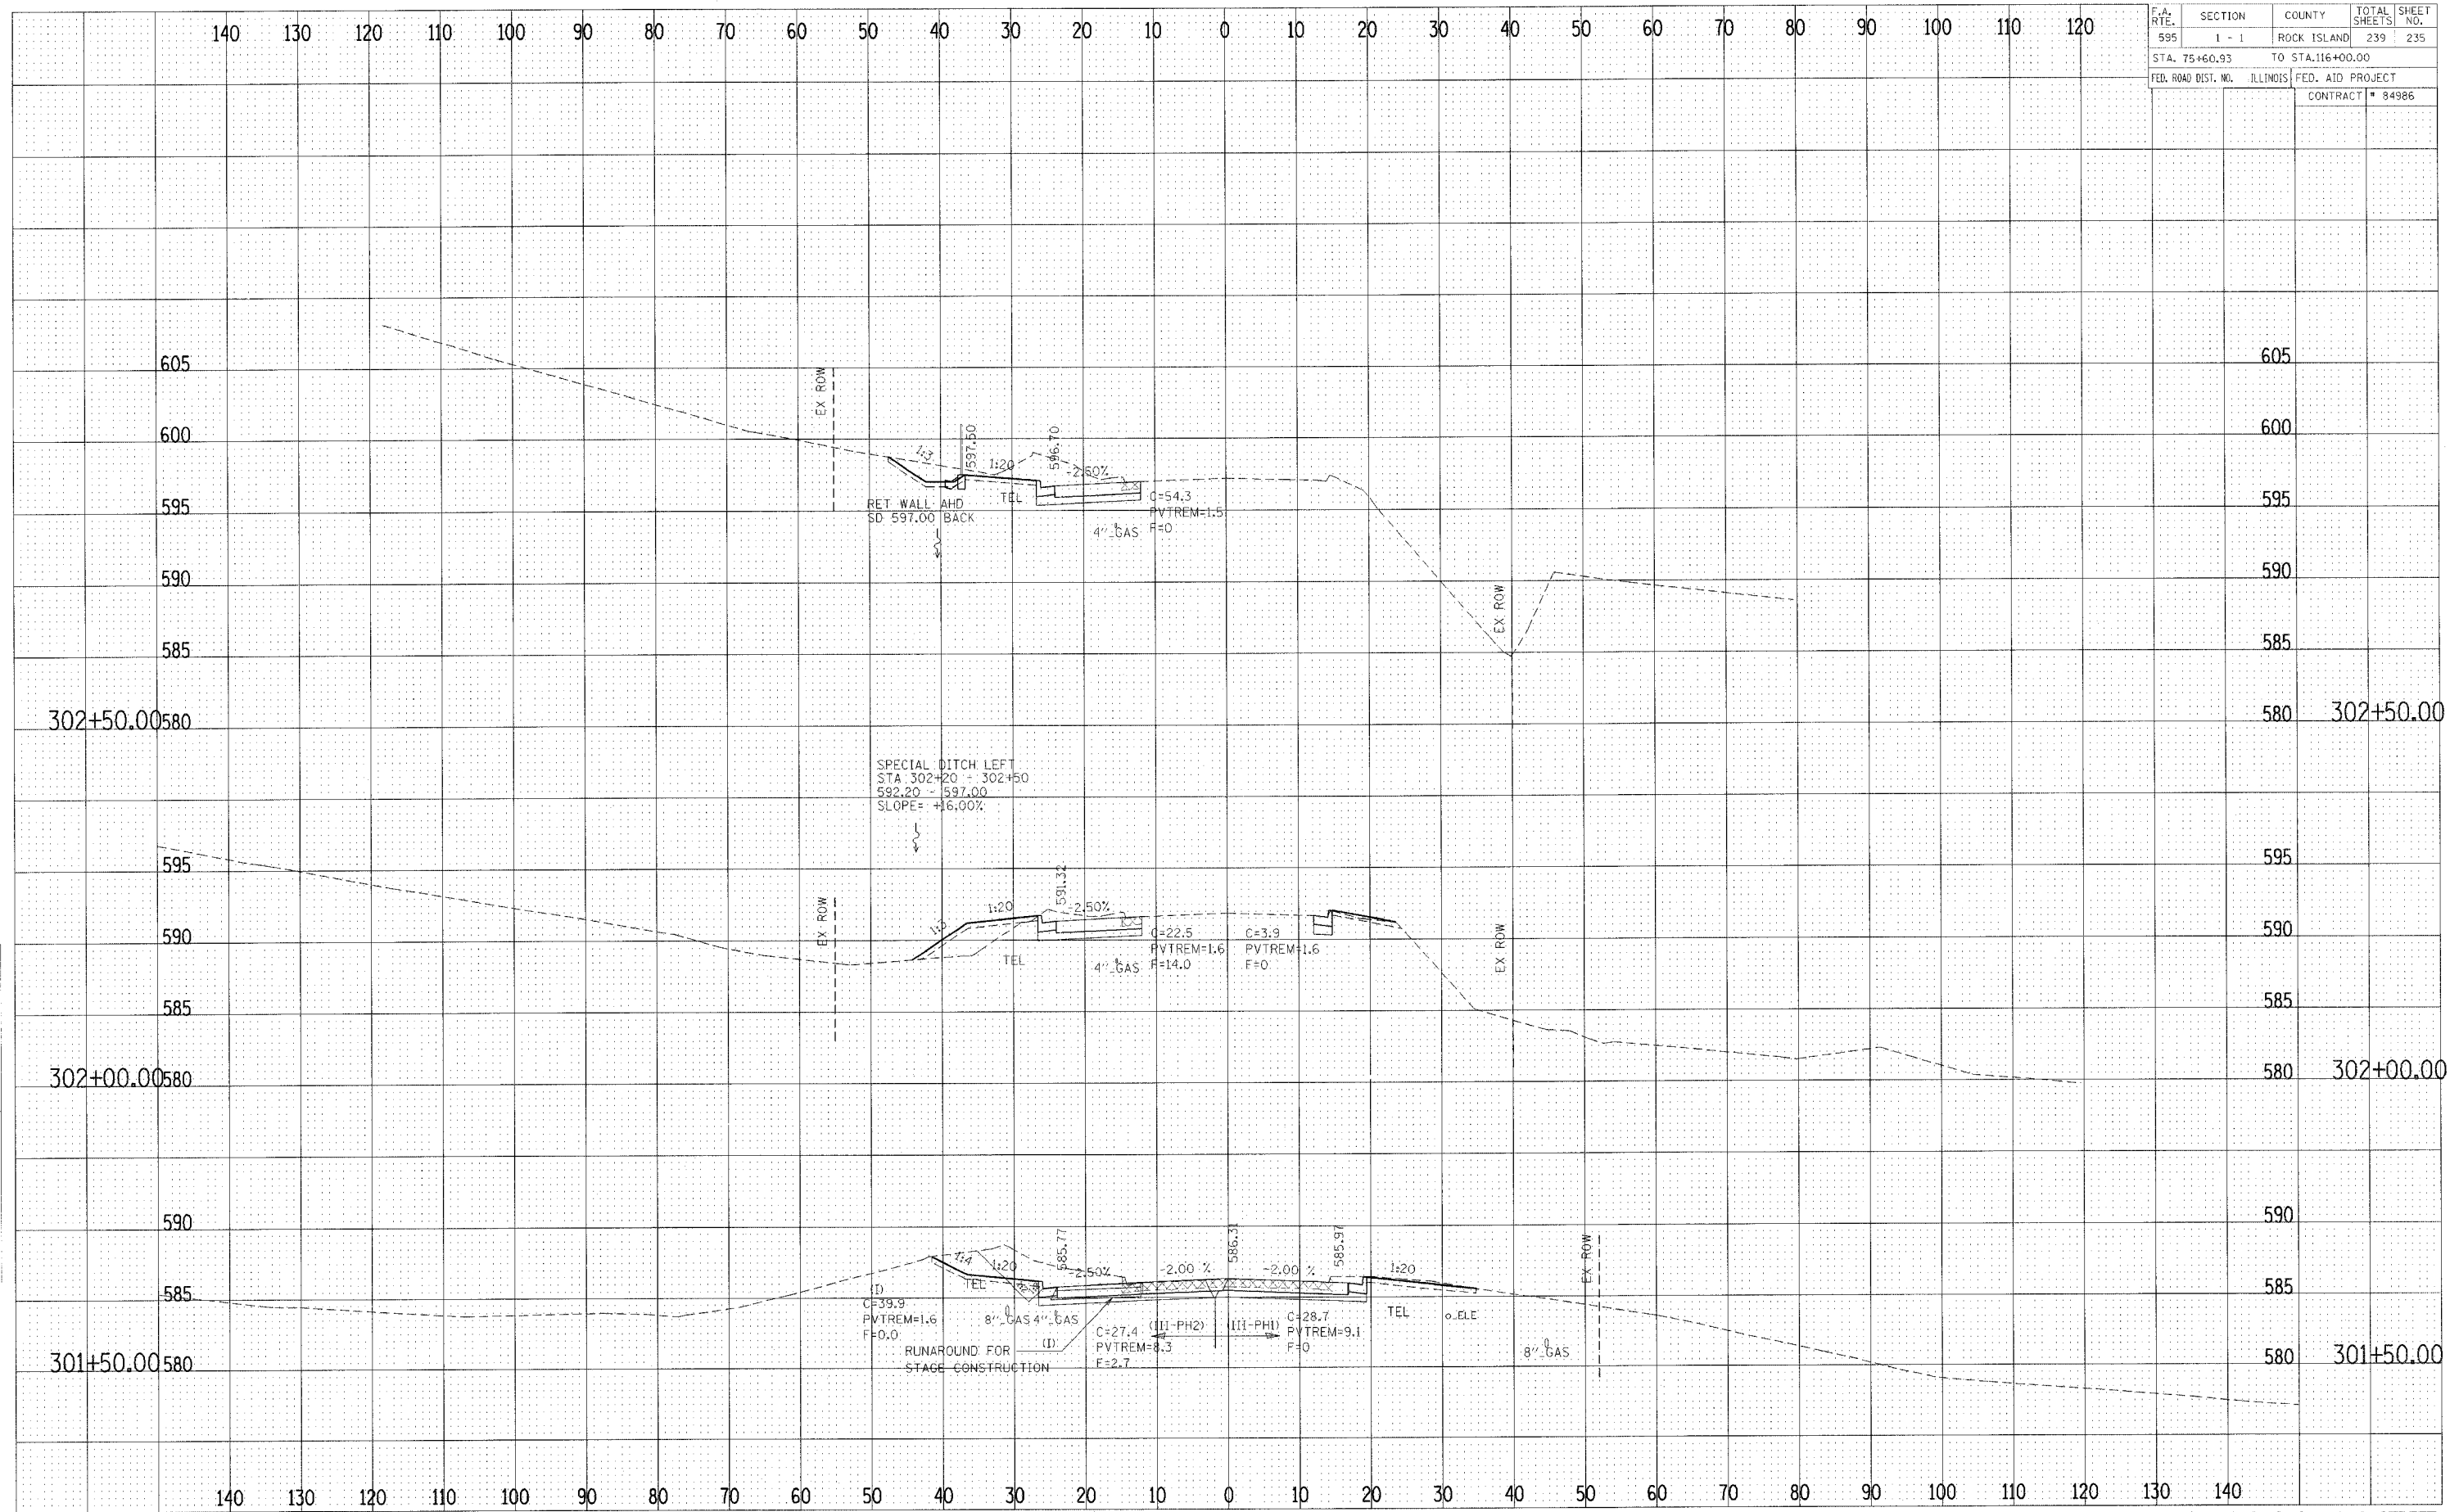

CROSS SECTIONS - 30th STREET