


F.A. RTE.	SECTION	COUNTY	TOTAL SHEETS	SHEET NO.
595	1-1	ROCK ISLAND	239	239
STA. 75+60.93		TO STA. 116+00.00		
FED. ROAD DIST. NO.	ILLINOIS FED. AID PROJECT		CONTRACT # 84986	

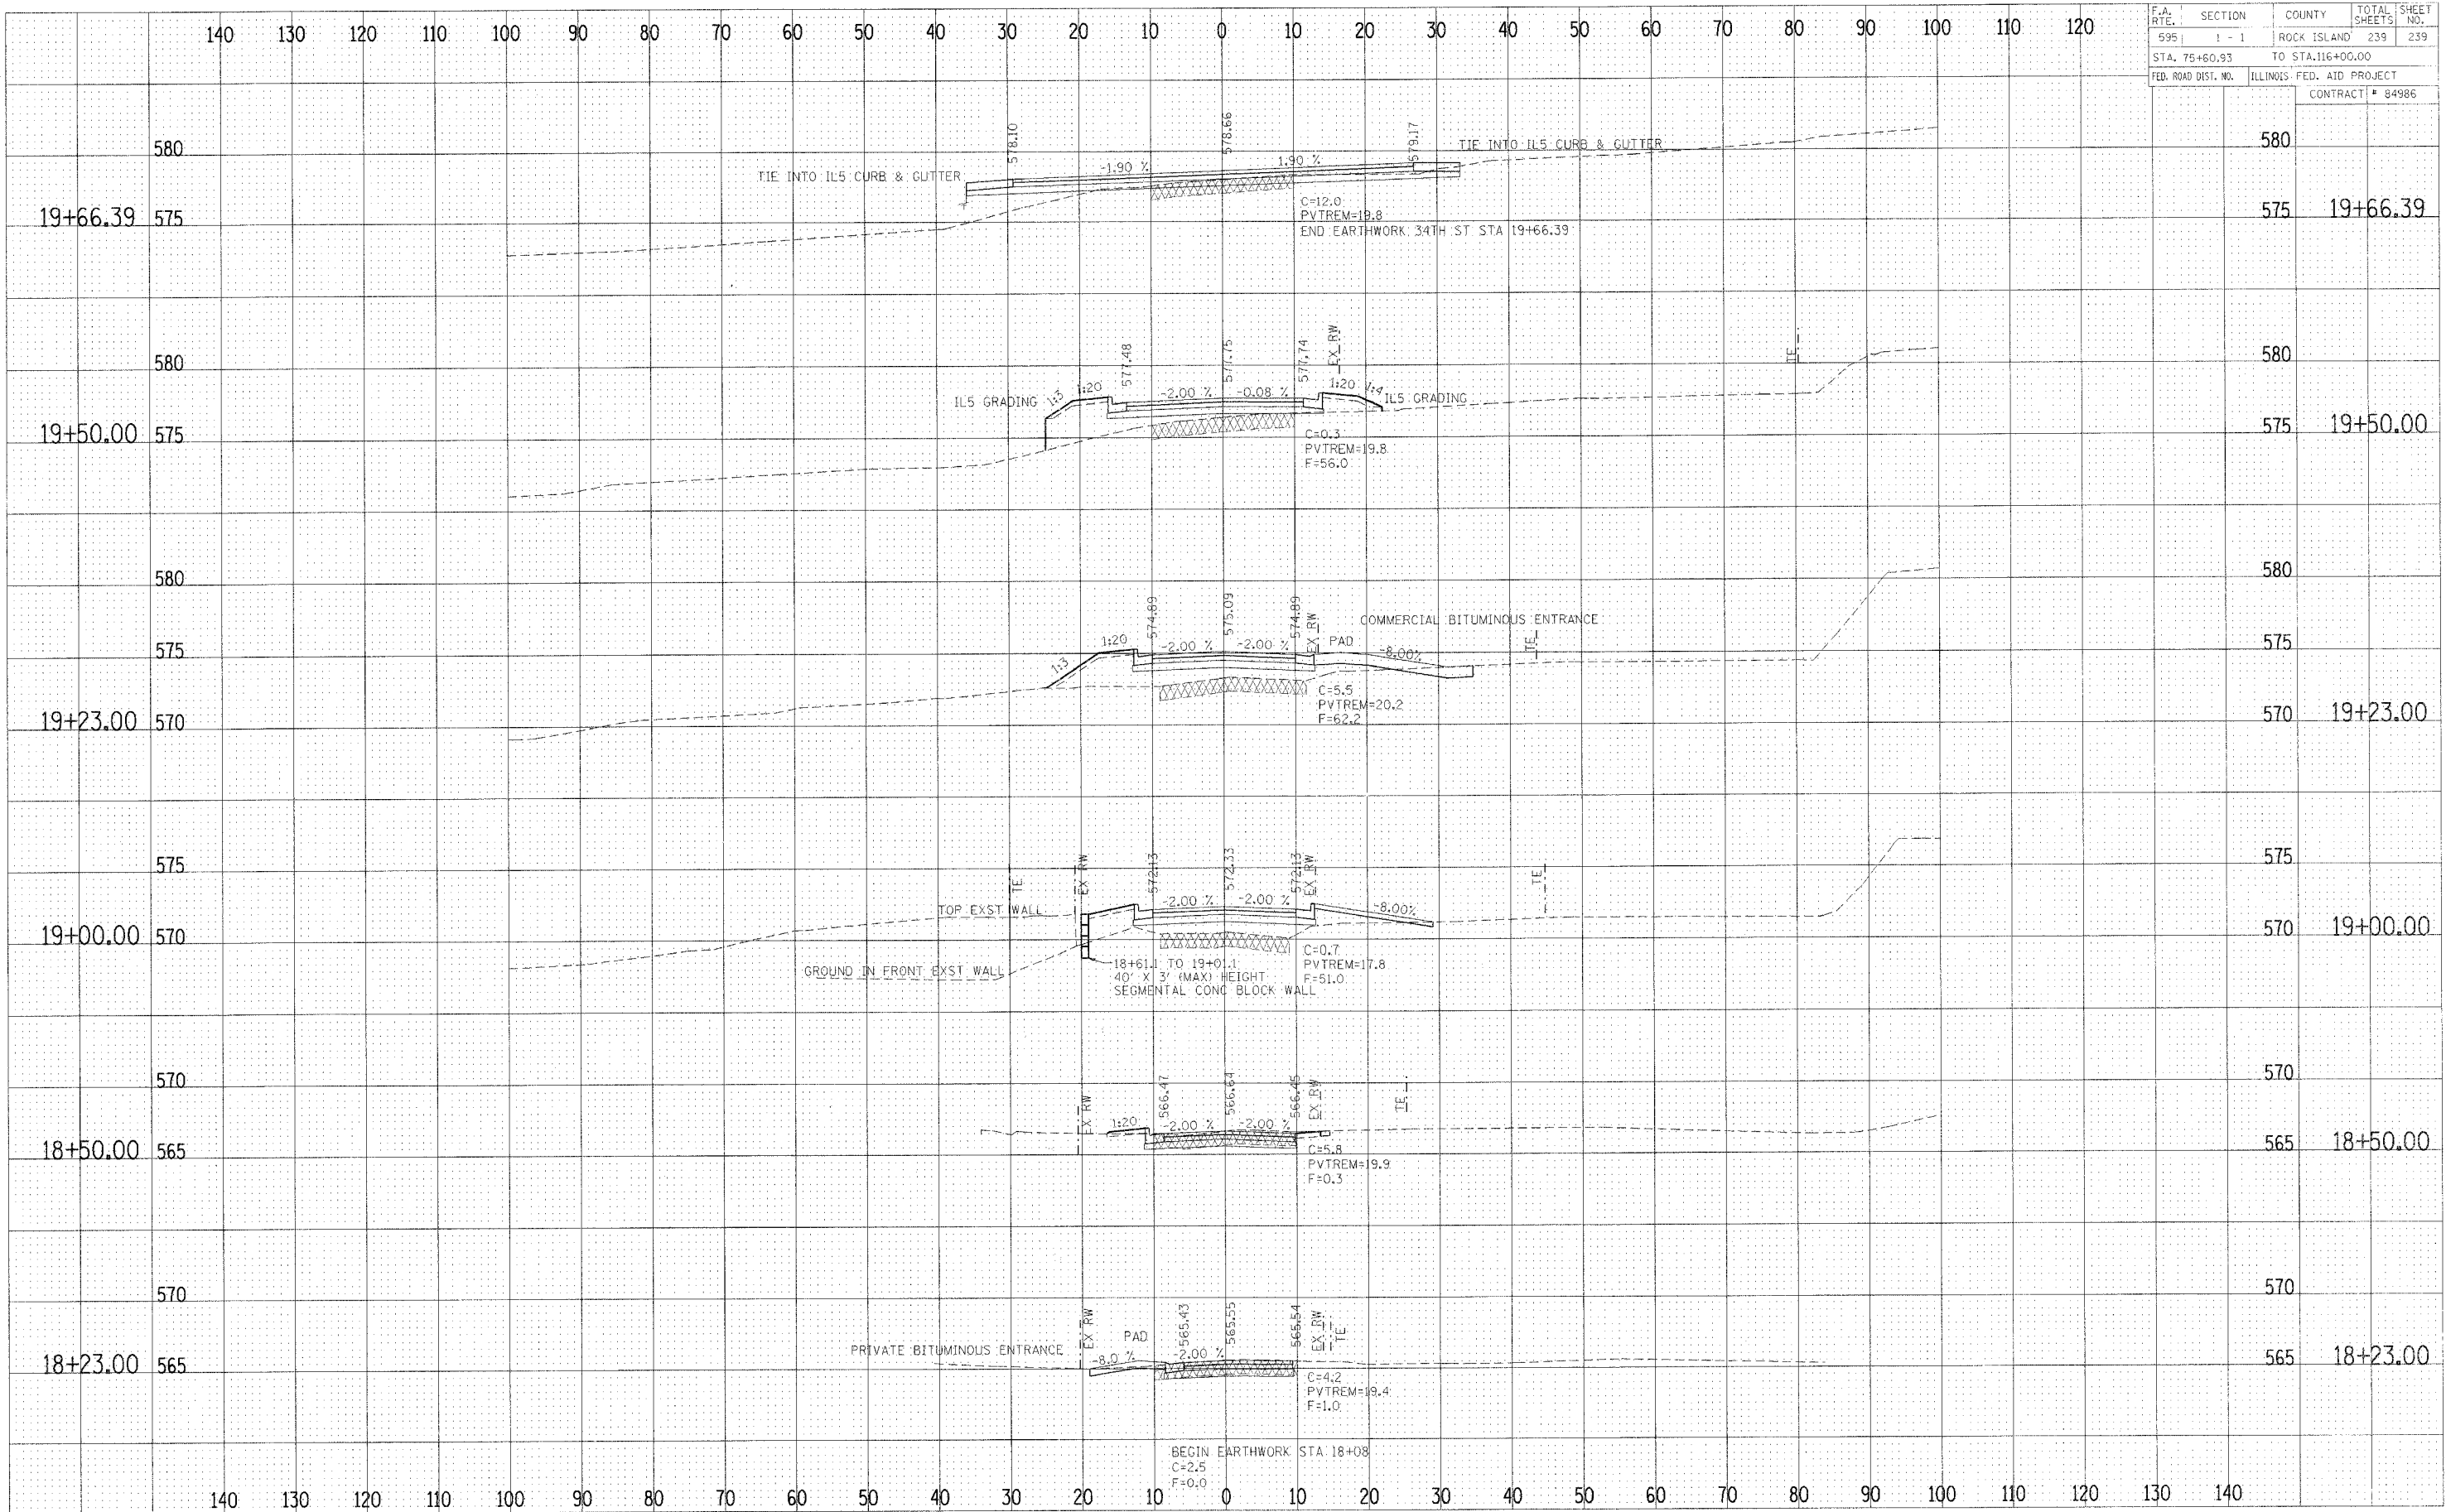

DATE	
BY	
SHOWN	
PI PLOT	
NOTE BOOK	
AREAS CHECKED	

DATE	
BY	
SHOWN	
PI PLOT	
NOTE BOOK	
AREAS CHECKED	

CROSS SECTIONS - 34th STREET