
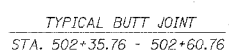
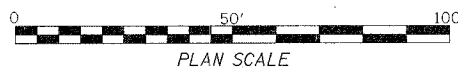


BRUCE G. SEARLE &
CAROLYN A. SEARLE

ROUTE NO.	SECTION	COUNTY	TOTAL SHEETS	SHEET NO.
224	04-00137-01-FP	HENRY	25	9
FED. ROAD DIST. NO. 7		ILLINOIS	FED. AID PROJECT NO. 24620	

ROBERT DEVORE &
MARTHA DEVORE

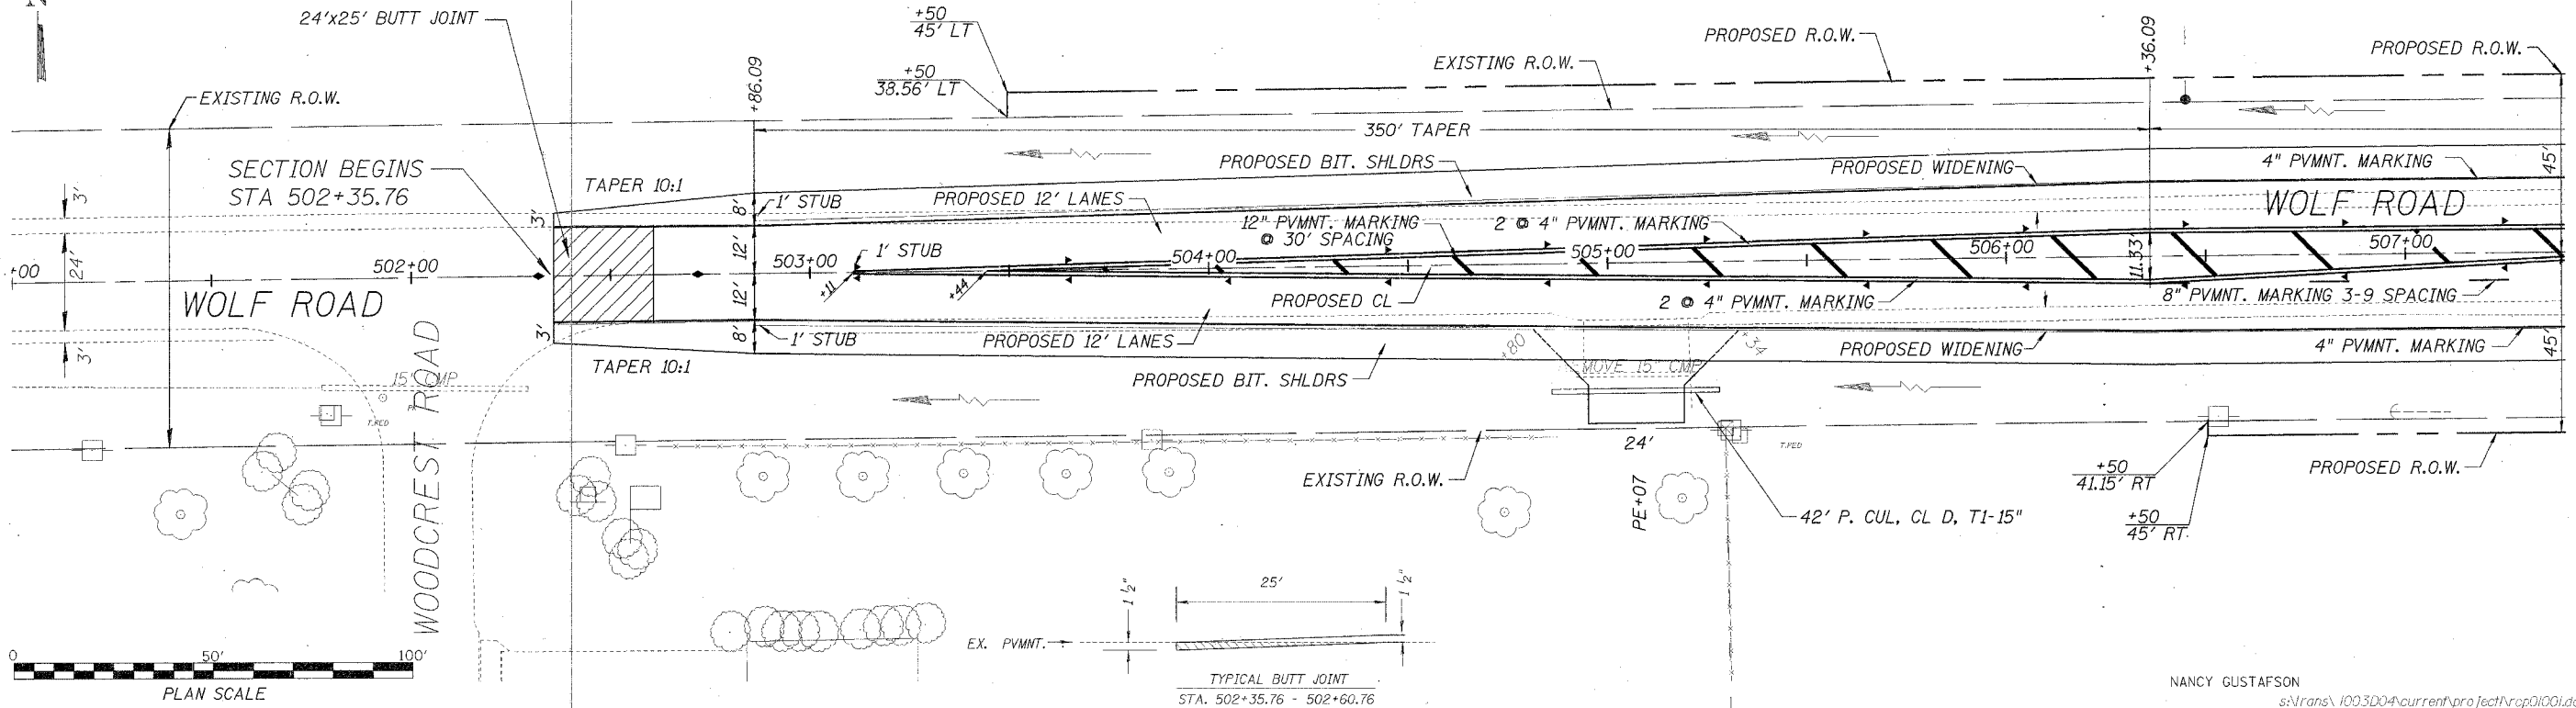

NANCY GUSTAFSON
s:\trans\1003D04\current\project\prop\1001.dgn

