
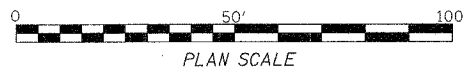


CLYDE E. MINNAERT, TRUSTEE OF
A TRUST DATED NOV. 16, 1990
AND
ELSIE M. MINNAERT, TRUSTEE OF
A TRUST DATED NOV. 16, 1990

ROUTE NO.	SECTION	COUNTY	TOTAL SHEETS	SHEET NO.
S.B.L. 224	04-00137-02-FP	HENRY	23	11
F.A. 224				
FED. ROAD DIST. NO. 7	ILLINOIS	FED. AID PROJECT PS-244846		

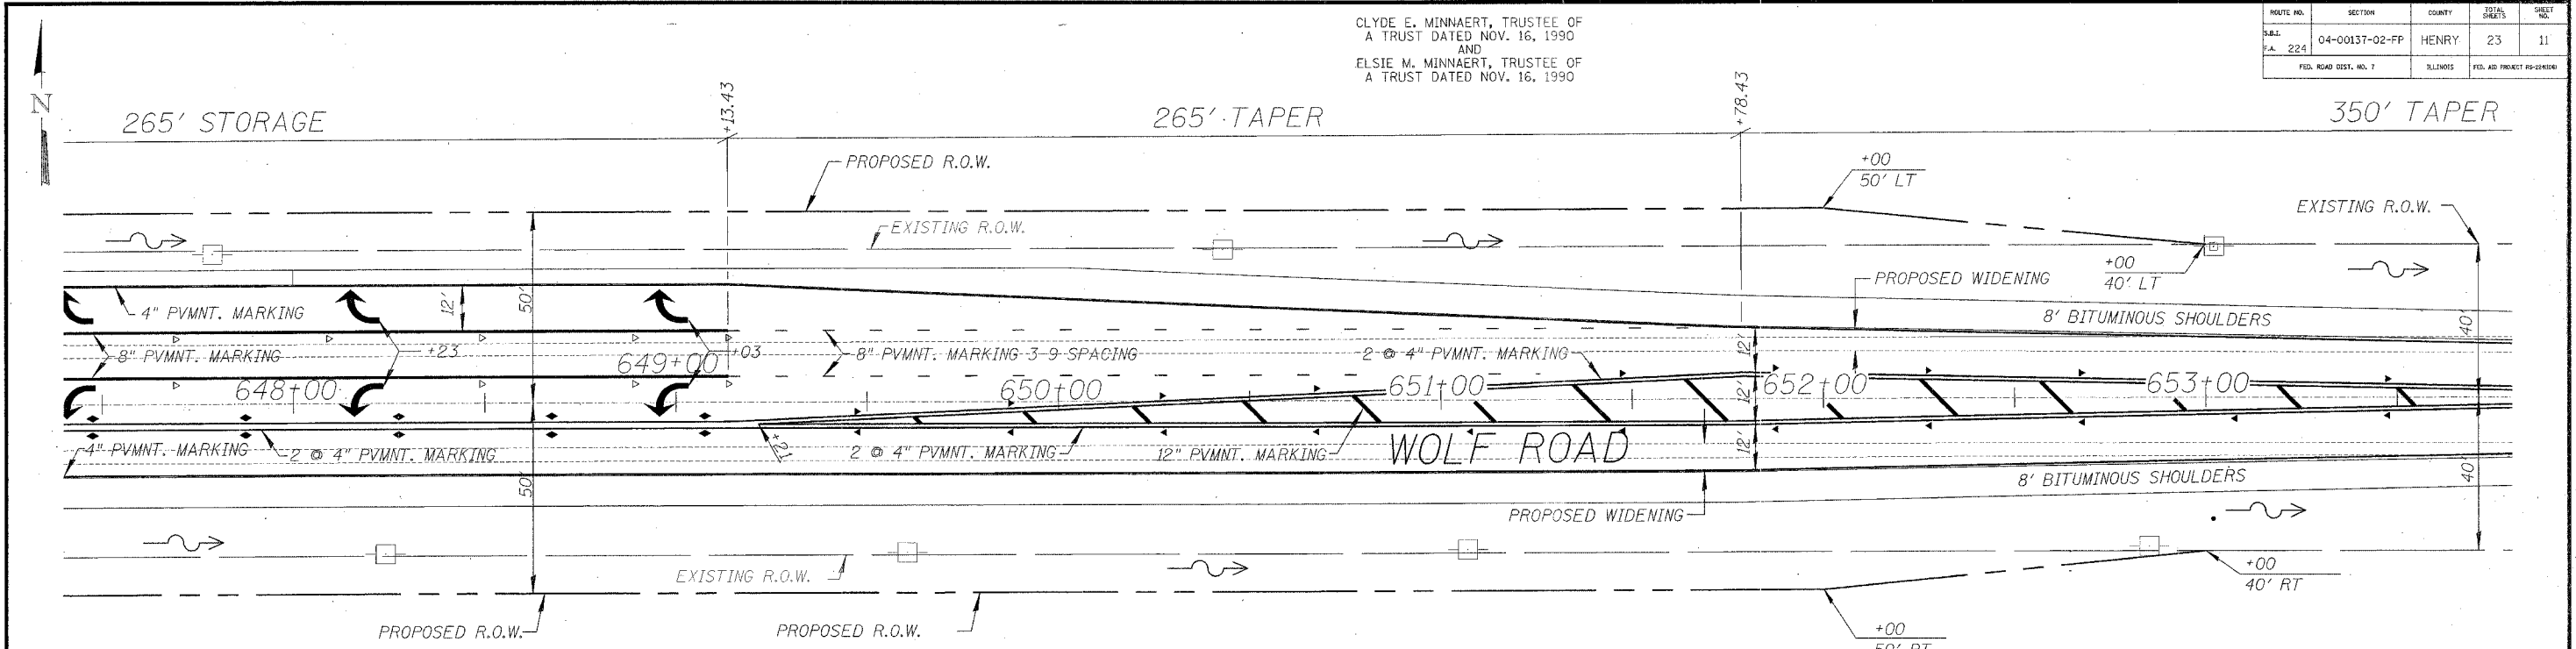

QUENTIN V. SPARKS &
SHIRLEY W. SPARKS
AND
RANDY J. HAARS &
TERRY L. HAARS

s:\trans\1003D04\current\project2\prep\rcp03007.dgn

