



**HORIZONTAL CONTROL**  
 ALL STATIONS ARE STAKED IN THE FIELD ALONG  
 THE EXISTING TRANSIT LINE WITH PK NAILS WHERE POSSIBLE

|                     |                           |                   |                    |                  |
|---------------------|---------------------------|-------------------|--------------------|------------------|
| F.A.U. RTE.<br>6085 | SECTION<br>03-00069-00-FP | COUNTY<br>LASALLE | TOTAL SHEETS<br>25 | THIS SHEET<br>11 |
| ILLINOIS PROJECT    |                           | M-5036(91)        |                    |                  |
| CONTRACT 87276      |                           |                   |                    |                  |


MATCHLINE STA. 6+00

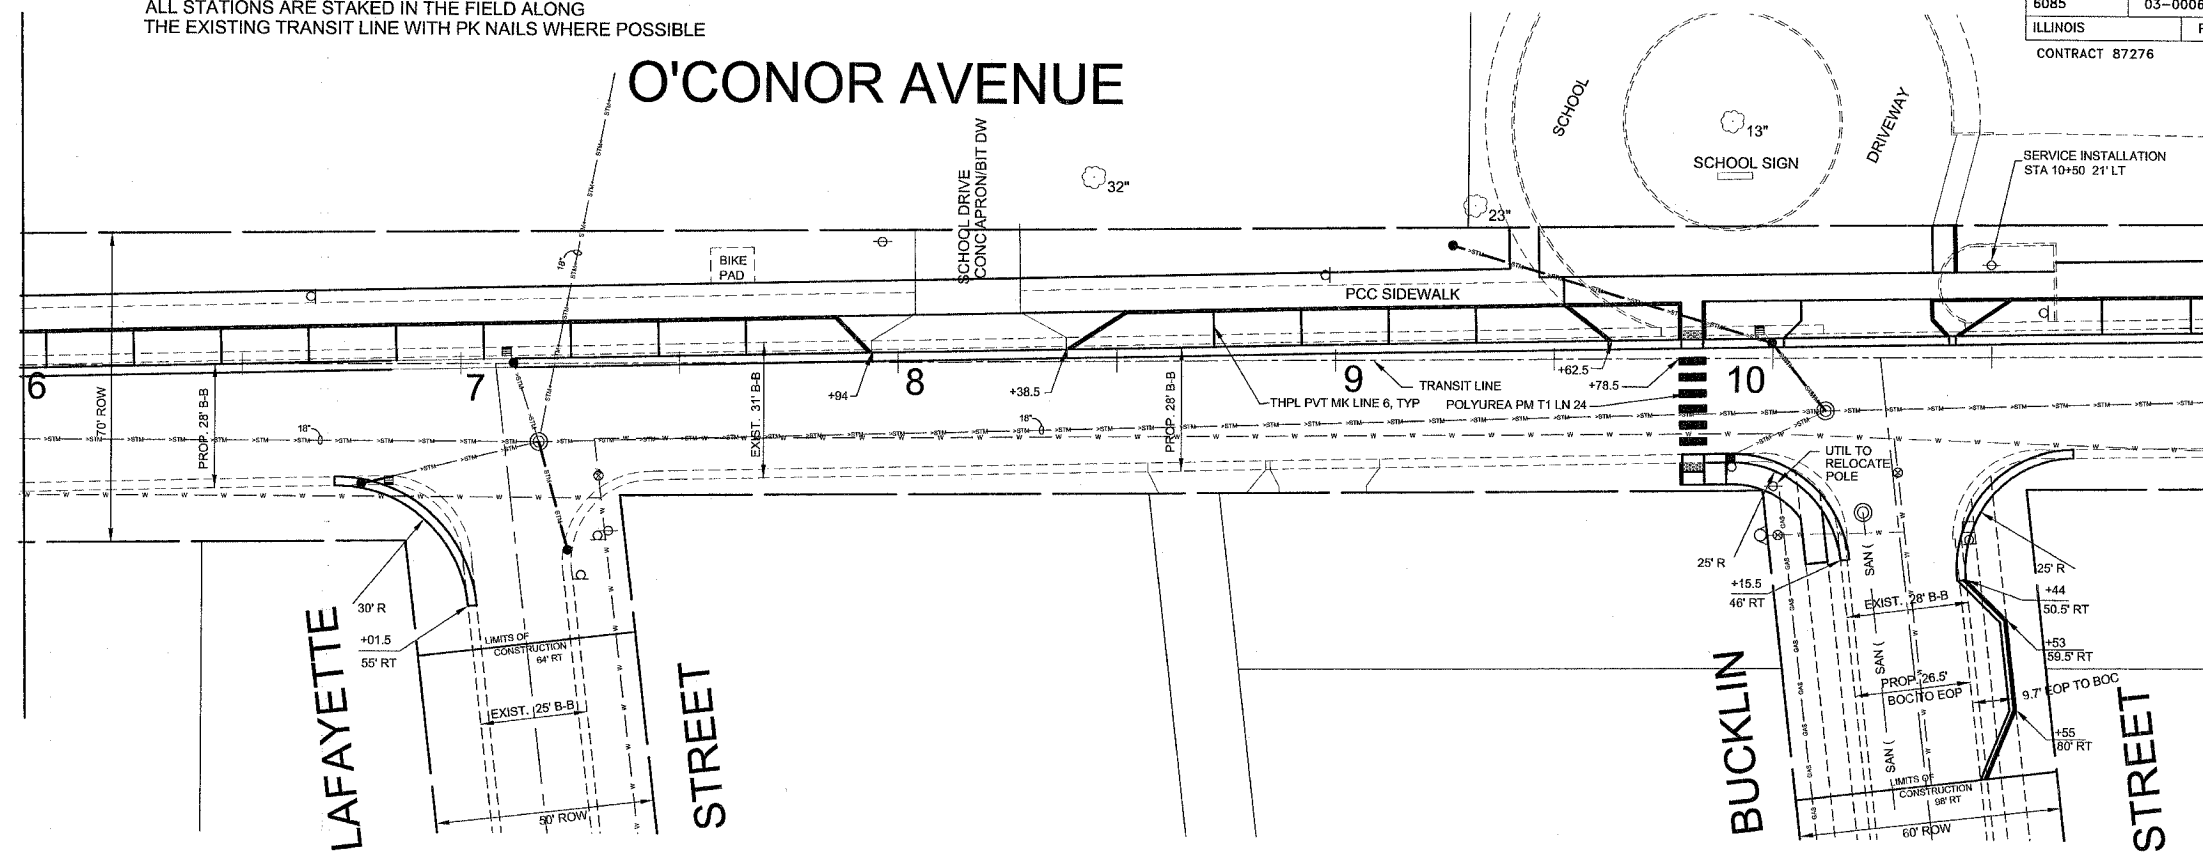

MATCHLINE STA. 11+00

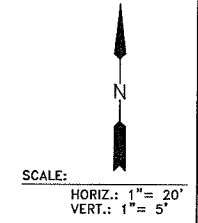

BENCH MARK:  
 SE CORNER OF CONCRETE  
 BICYCLE PAD AT NORTHWEST SCHOOL  
 ELEV. = 629.74  
 (STA 7+67 18' RT)

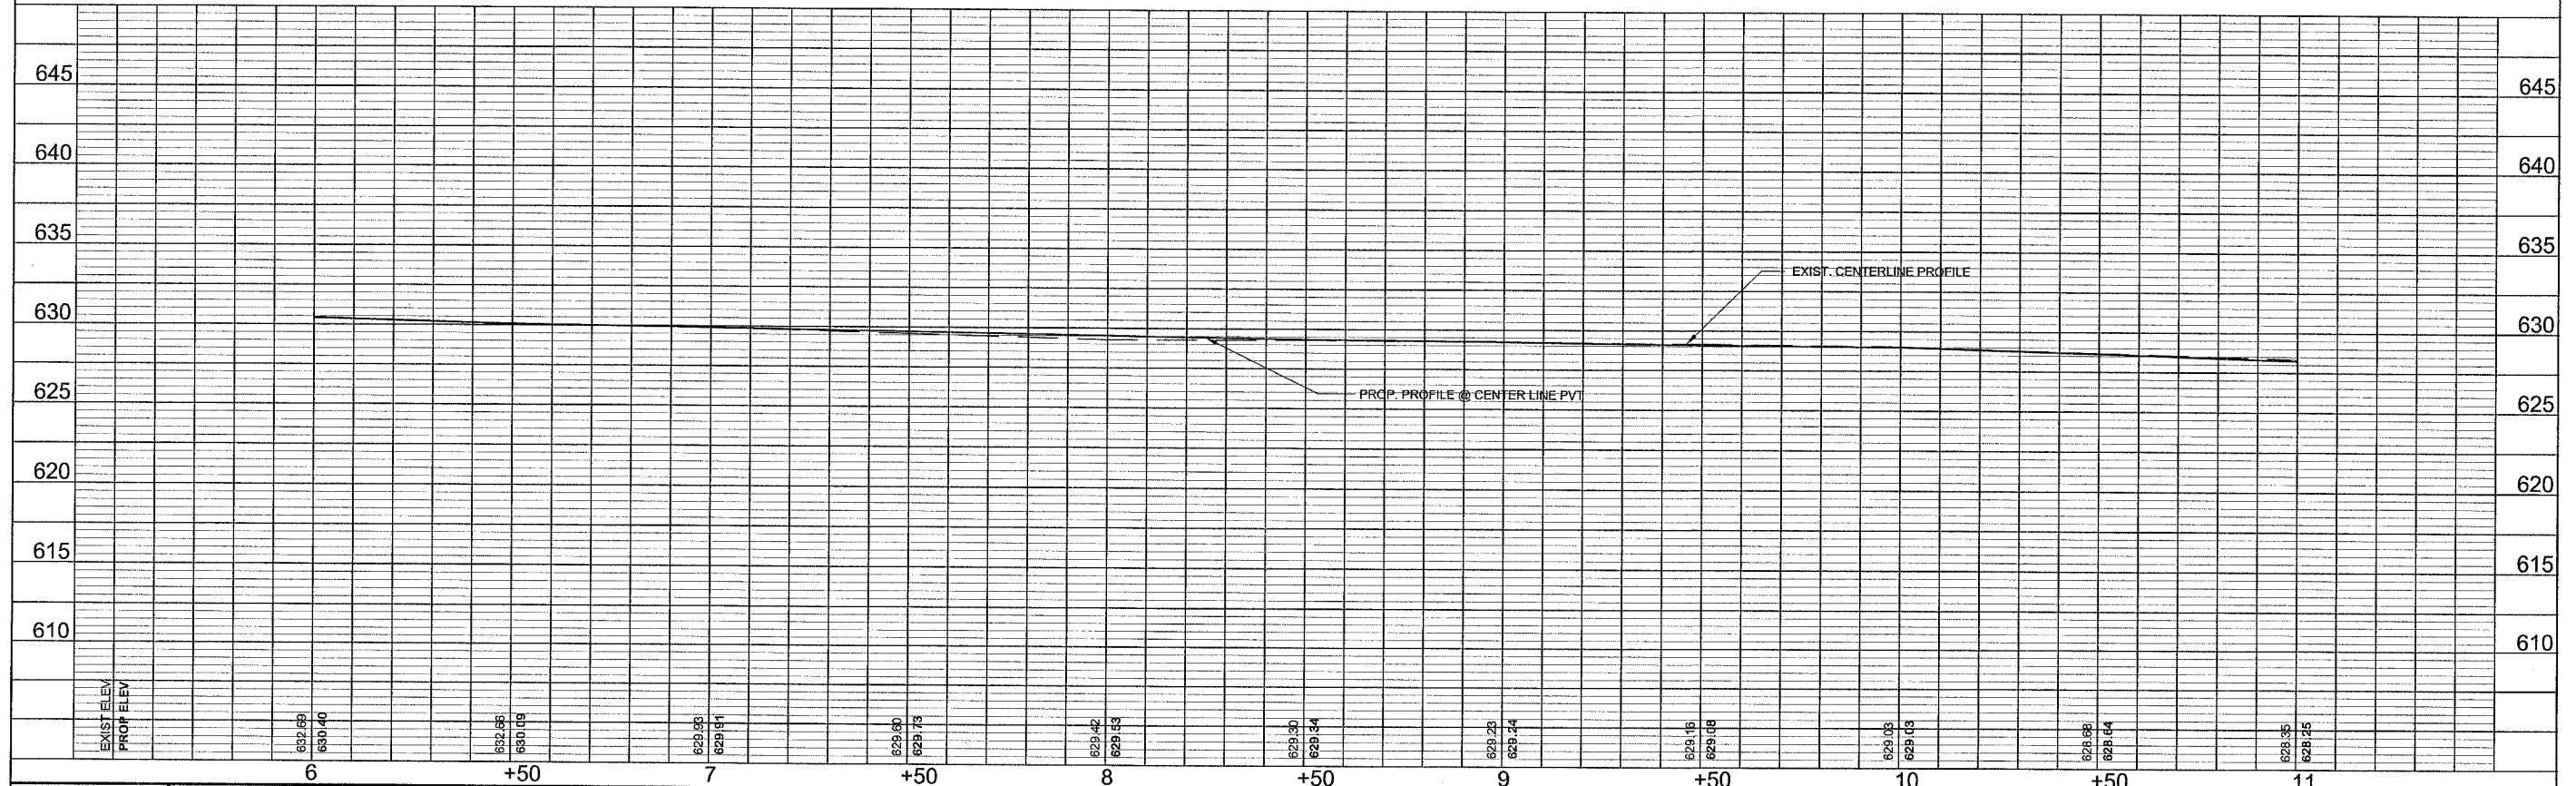

|                                  |                                 |                 |   |  |                              |                   |
|----------------------------------|---------------------------------|-----------------|---|--|------------------------------|-------------------|
| DRAWN BY: PAB<br>CHECKED BY: DEB | CAD: OCONORPG11<br>DATE: 2/2006 | CITY OF LASALLE | CITY OF LA SALLE<br>O'CONOR AVENUE RECONSTRUCTION<br>03-00069-00-FP | PAVEMENT MARKING PLAN<br>O'CONOR AVENUE<br>STA. 6+00 TO STA. 11+00 | SCALE: AS NOTED<br>FILE NO.: | SHEET 11<br>OF 25 |
|----------------------------------|---------------------------------|-----------------|---|--|------------------------------|-------------------|