


F.A.U. RTE.	SECTION	COUNTY	TOTAL SHEETS	THIS SHEET
6085	03-00069-00-FP	LASALLE	25	16
ILLINOIS	PROJECT	M-5036(91)		
CONTRACT NO. 87276				

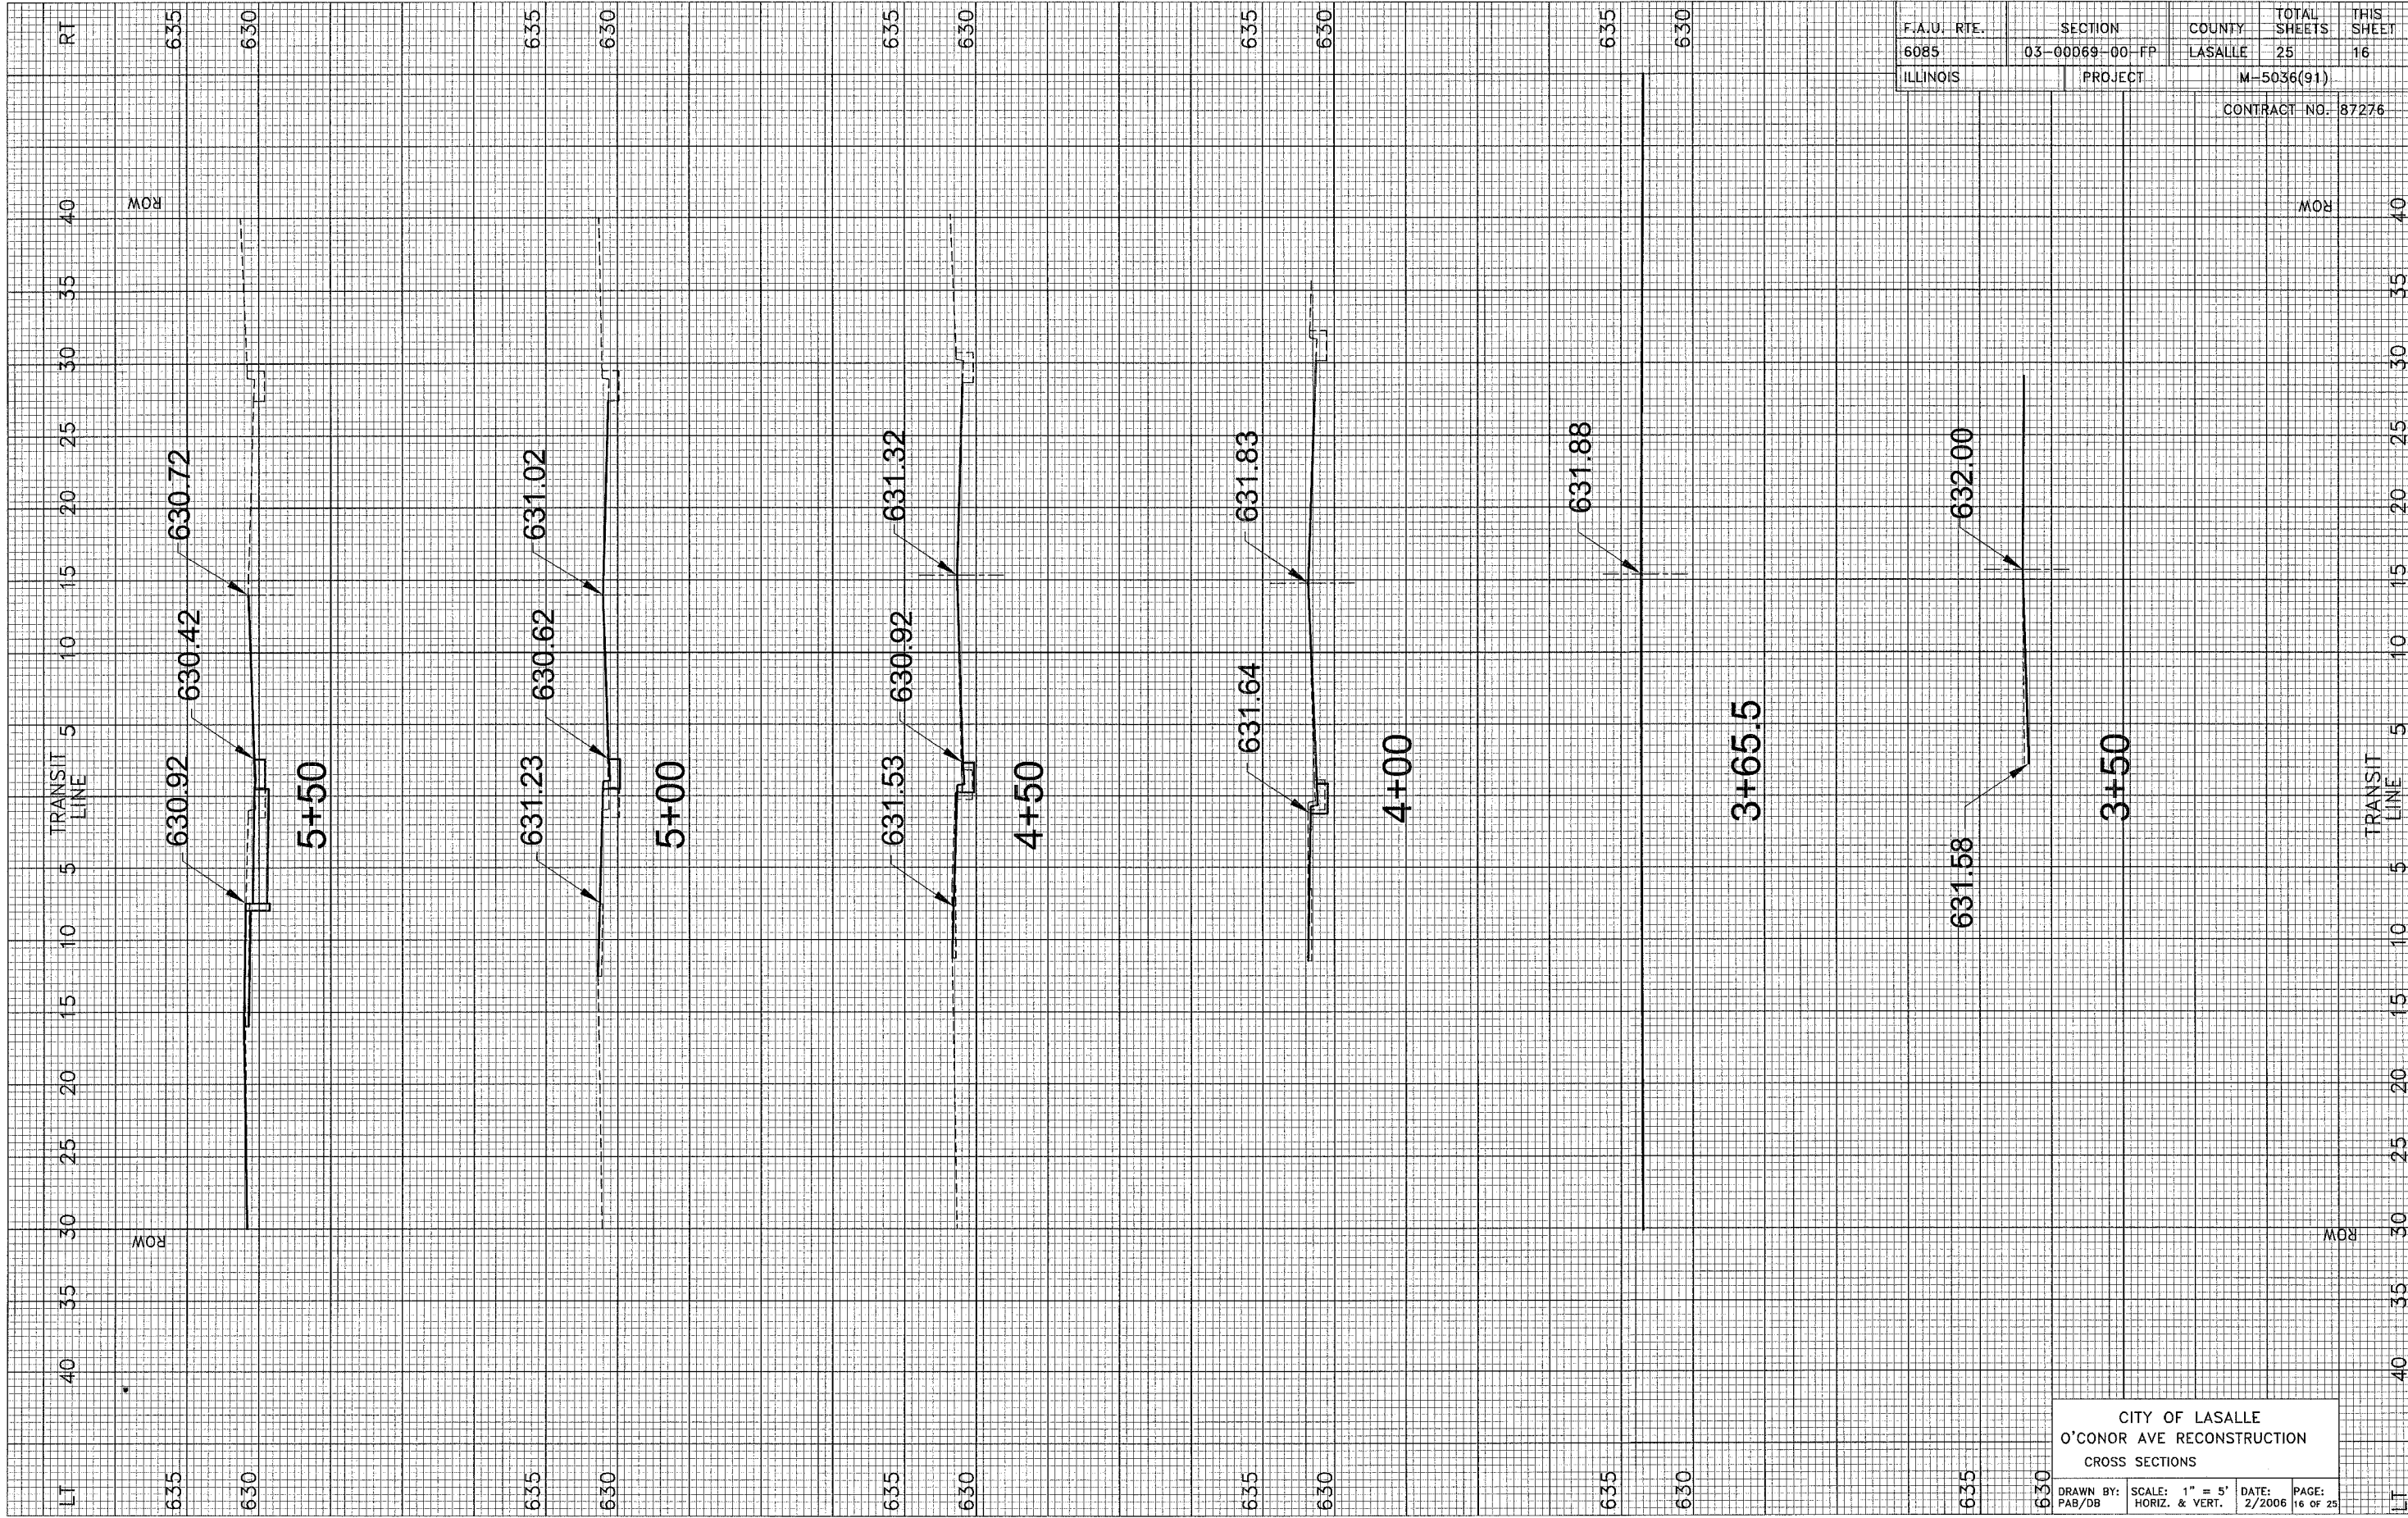

CITY OF LASALLE
O'CONNOR AVE RECONSTRUCTION
CROSS SECTIONS

DRAWN BY: PAB/DB SCALE: 1" = 5' DATE: 2/2006 PAGE: 16 OF 25