


EXISTING TYPICAL SECTION
STA. 8 + 93.5 TO STA. 20 + 60

PAVEMENT DESIGN INFORMATION		
STRUCTURAL DESIGN TRAFFIC:	5400	YEAR: 2016
PV =	5346	SU = 27 MU = 27
ROAD/STREET CLASSIFICATION:	RURAL	CLASS: II
PERCENT OF STRUCTURAL DESIGN TRAFFIC IN DESIGN LANE:		
PV =	99%	SU = 0.5% MU = 0.5%
TRAFFIC FACTOR:	ACTUAL TF = 0.12	AC TYPE = 20
PG GRADE:	BINDER = 64-22	SURFACE = 70-22
SUBGRADE SUPPORTING RATING:		
SSR = EST. \leq 3.0		

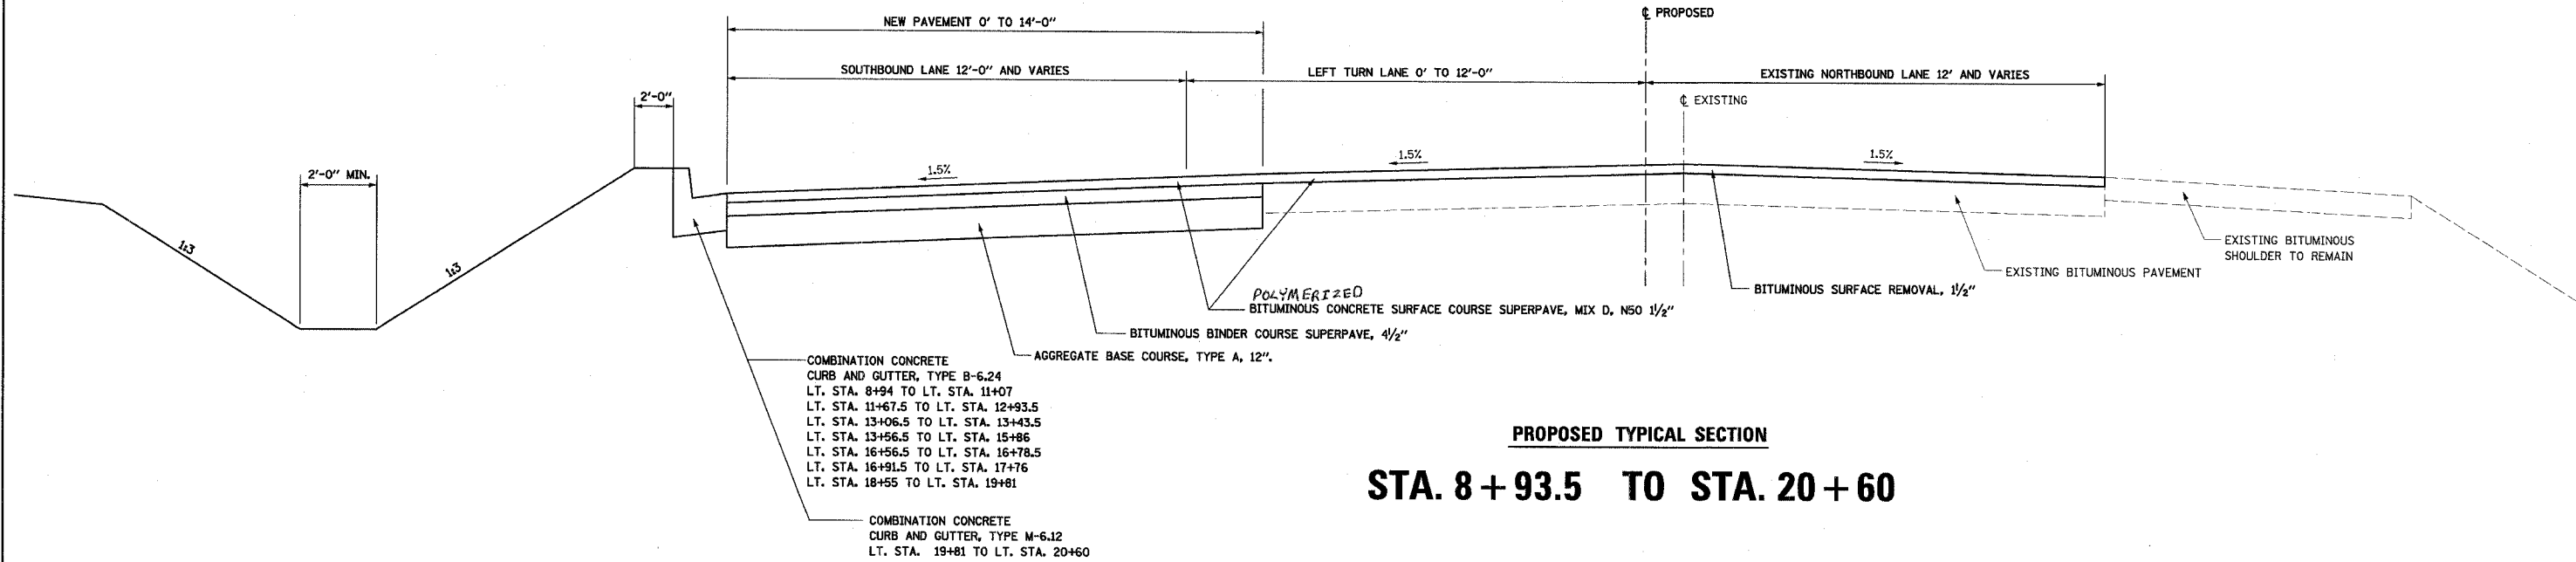

PROPOSED TYPICAL SECTION
STA. 8 + 93.5 TO STA. 20 + 60